





# Route Log Progress Chart

**DRAFT**

Please Note: Errors and Omissions May Exist.  
Contact the VTrans Mapping Unit with questions or concerns.

DISTRICT	TOWN	ROUTE
8	MONTGOMERY	VT-242

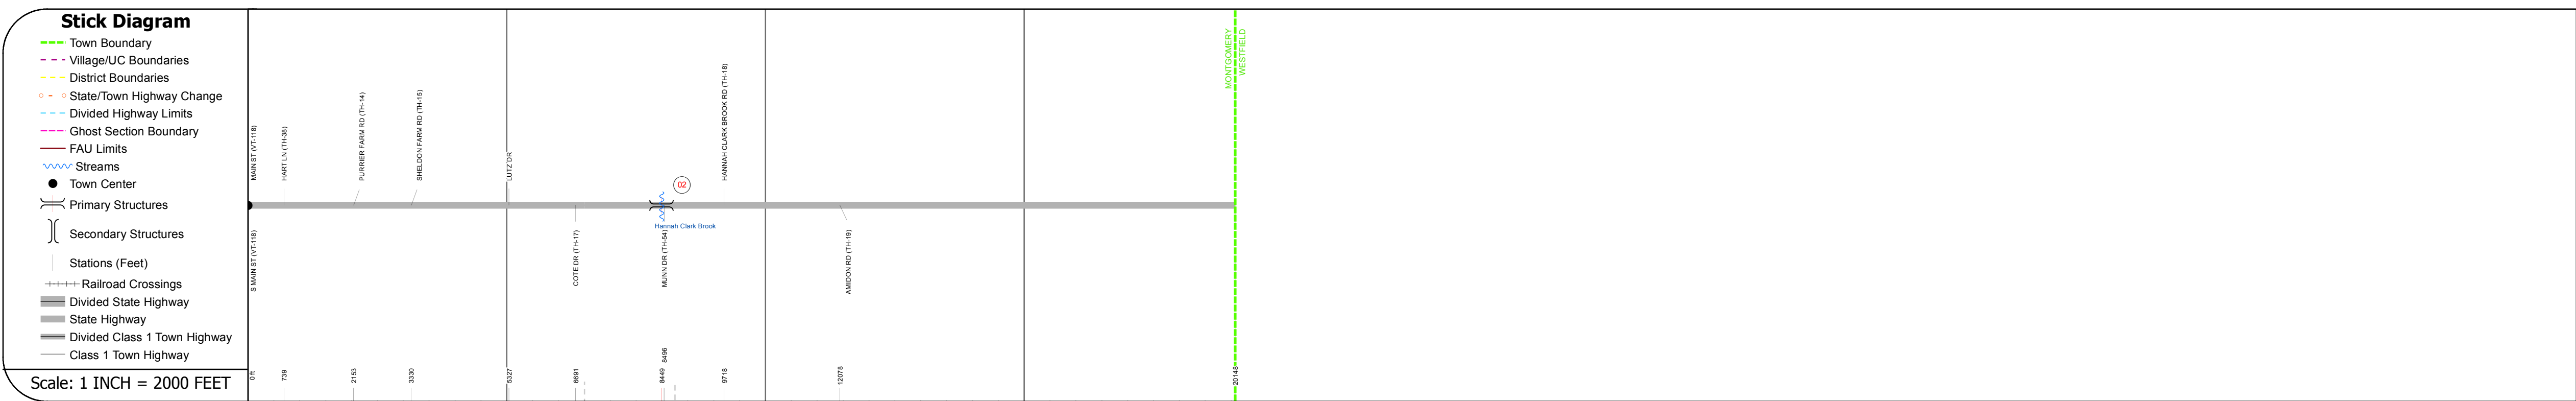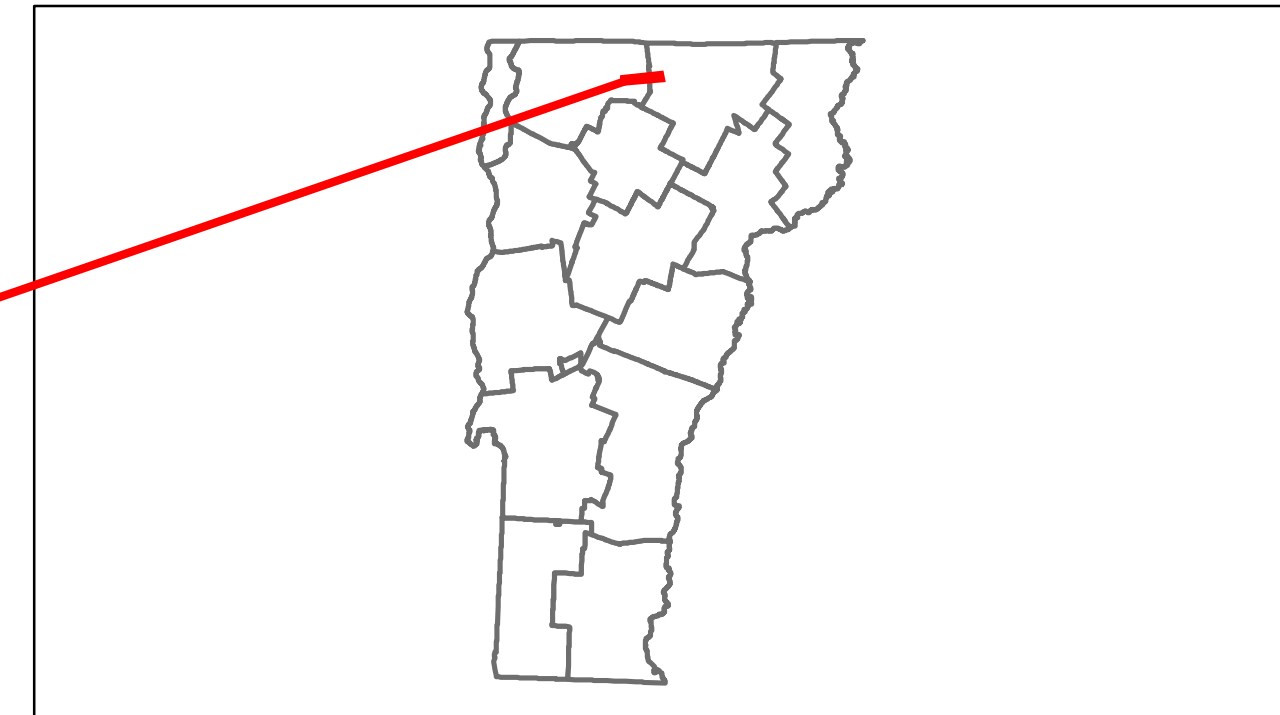

## DESCRIPTION BLOCK

Bridge 2:  
Slab - 1997  
Structure No. 200278000206102  
Length: 25'  
Width: 34.3'  
Facility Carried: VT 00242 ML  
Bridge Type: CONCRETE SLAB  
Features Intersected: HANNAH CLARK BROOK  
Surface: Bituminous  
Maintenance/Ownership: State

Travellane	20
Roadway	24
Lane Count	2
Base	
Subbase	

Curves	25, 13, 10, 6, 10, 6, 5, 2.5, 5, 5, 7, 8, 8, 7, 17
--------	--

Grades	+10.0, +14.0, +9.0, +8.0, +11.0, +3.0A, +5.0, +13.0
--------	---



Maintenance Garage	District 8 - Enosburg Garage
--------------------	------------------------------

Traffic Counters	SR 343, SR 343
------------------	----------------

Functional Class	7
------------------	---

Speed Zone	30, 40
------------	--------

AADT Counts	2012: 1300, 2011: 1300, 2010: 1300, 2009: 1200, 2008: 1000
-------------	--

Crash Locations	2012: 1, 2011: 1, 2010: 1, 2009: 1, 2008: 1
-----------------	---

<b>Historic Projects</b> Retreatment, Resurface, Unknown, Bituminous Mix, Skimny Mix, Bituminous Seal, Bituminous Concrete, Concrete, Gravel, Surface Treated Gravel, Plant Mix, Reclaimed Base and Bituminous Concrete, Concrete	<b>Functional Class</b> 1, 2, 6, 7, 8, 11, 12, 14, 16, 17, 19	<b>Curves</b> Left, Right	<b>Grades</b> grade up, grade down	<b>Road Widths</b> (ft)	<b>Traffic Counters</b> (counter ID)	<b>AADT</b> (count)	<b>Crash Locations</b> Fatal, Injury, Property Damage Only, Unknown Crash Type	<b>Mileage by Functional Class By Sheet</b> 0278 7 - Rural - Major collector 3.816	<b>Mileage by Town By Sheet</b> MONTGOMERY - V242-0610 3.816 of 3.816	<b>DISTRICT</b> 8	<b>TOWN</b> MONTGOMERY	<b>Date:</b> 05/22/14	<b>ROUTE</b> VT-242 ETE mileage: 0.0 to 3.816
<b>Total Mileage: 3.816 mi</b>								<b>Total Mileage: 3.816 mi</b>					