





Route Log Progress Chart

DRAFT

Please Note: Errors and Omissions May Exist.
Contact the VTrans Mapping Unit with questions or concerns.

DISTRICT	TOWN	ROUTE
1	SUNDERLAND	VT-313

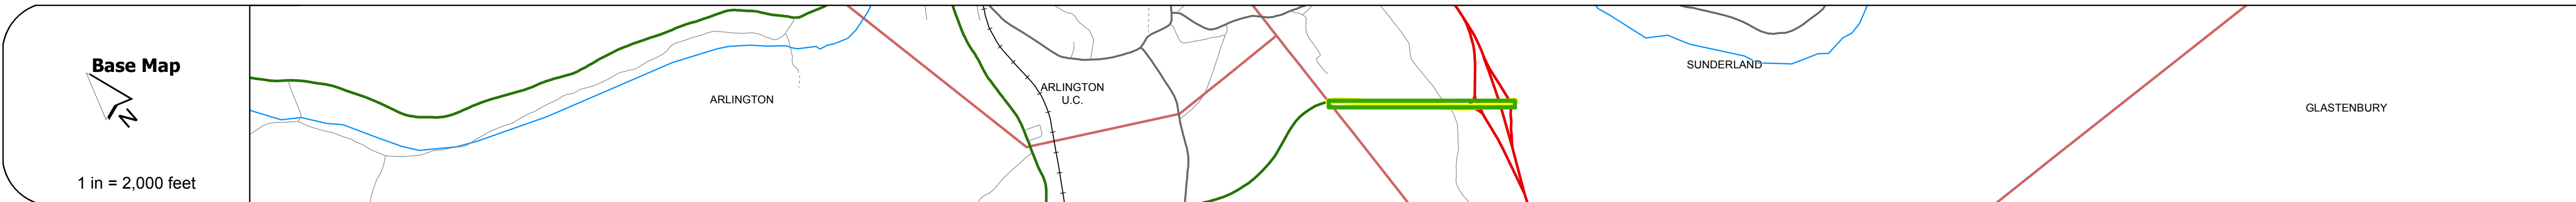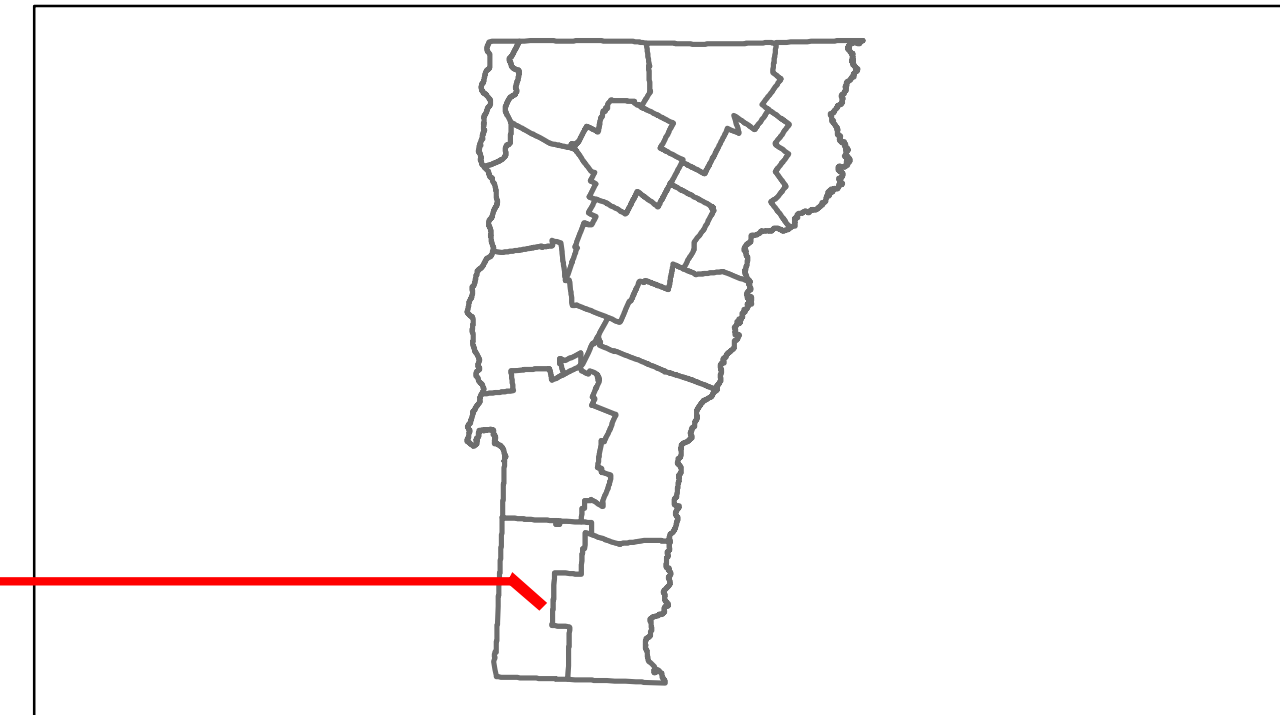

Stick Diagram

- Town Boundary
- Village/UC Boundaries
- District Boundaries
- State/Town Highway Change
- Divided Highway Limits
- Ghost Section Boundary
- FAU Limits
- Streams
- Town Center
- Primary Structures
- Secondary Structures
- Stations (Feet)
- Railroad Crossings
- Divided State Highway
- State Highway
- Divided Class 1 Town Highway
- Class 1 Town Highway

Scale: 1 INCH = 2000 FEET



DESCRIPTION BLOCK

Culvert 11:
Culvert - 1978
Structure No: 200319001102152
Length: 28'
Facility Carried: VT 00313 ML
Bridge Type: TWIN CELL RC BOX
Features Intersected: FAYSVILLE BRANCH
Maintenance/Ownership: State

Bridge 12:
Stringer/multi-beam or girder - 1982
Structure No: 200019002002152
Length: 121'
Height: 0.0'
Weight Limit: 0
Facility Carried: VT 00313 ML
Bridge Type: WELDED PLATE GIRDER
Features Intersected: US 7 OVER VT 313

Road Widths	Travellane: 24	Roadway: 38	Lane Count: 2	Base: 3" P.M.	Subbase: 24" Crushed Gravel
--------------------	----------------	-------------	---------------	---------------	-----------------------------

Curves	5
---------------	---

Grades	
---------------	--

Historic Projects	<p>2005: STP 2223(1)S</p> <p>1979: F 319-1(10) 1978: RF 018-1(8)</p>
--------------------------	--

Maintenance Garage	District 1 - Bennington Garage
---------------------------	--------------------------------

Traffic Counters	308045
-------------------------	--------

Functional Class	6
-------------------------	---

Speed Zone	
-------------------	--

AADT Counts	<p>2012: 2800, 3000, 2000</p> <p>2011: 2800, 2900, 1900</p> <p>2010: 2800, 2800, 1700</p> <p>2009: 2900, 2900, 1200</p> <p>2008: 2900, 2900, 800</p>
--------------------	--

Crash Locations	<p>2012: □</p> <p>2011: □</p> <p>2010: □</p> <p>2009: □</p> <p>2008: □</p>
------------------------	--

<p>Historic Projects</p> <ul style="list-style-type: none"> Retreatment Resurface Unknown Bituminous Mix Skimny Mix Bituminous Seal Gravel Surface Treated Gravel Plant Mix Reclaimed Base and Bituminous Concrete Concrete 	<p>Functional Class</p> <p>1 2 3 4 5 6 7 8 9 10 11 12 13 14 15 16 17 18 19</p> <p>Speed Zones</p> <p>25 30 35 40 45 50 55 60 65</p>	<p>Curves</p> <ul style="list-style-type: none"> Left Right <p>Grades</p> <ul style="list-style-type: none"> grade up grade down 	<p>Road Widths</p> <p>(ft)</p> <p>Traffic Counters</p> <p>(counter ID)</p>	<p>AADT</p> <p>(count)</p> <p>Crash Locations</p> <ul style="list-style-type: none"> Fatal Injury Property Damage Only Unknown Crash Type 	<p>Mileage by Functional Class By Sheet</p> <p>319-1 6 - Rural - Minor Arterial 0.717</p> <p>Total Mileage: 0.717 mi</p>	<p>Mileage by Town By Sheet</p> <p>SUNDERLAND - V313-0215 0.717 of 0.717</p> <p>Total Mileage: 0.717 mi</p>	<p>DISTRICT</p> <p>1</p>	<p>TOWN</p> <p>SUNDERLAND</p>	<p>Date: 05/22/14</p> <p>1 of 1</p> <p>TWN mileage: 0.0 to 0.717</p>	<p>ROUTE</p> <p>VT-313</p> <p>ETE mileage: 7.908 to 8.625</p>
---	---	--	--	---	--	---	---------------------------------	--------------------------------------	---	--