VITANS Working to Get You There Vermont Agency of Transportation


Route Log Progress Chart

Please Note: Errors and Omissions May Exist.
Contact the VTrans Mapping Unit with questions or concerns.


DRAFT

DISTRICT TOWN ROUTE

9 NEWPORT CITY ALT-5

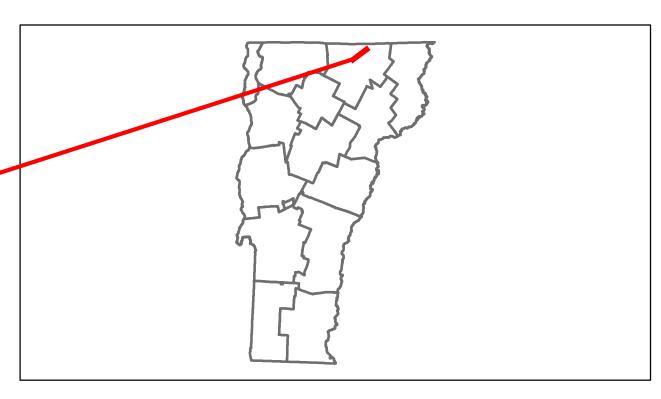

DESCRIPTION BLOCK

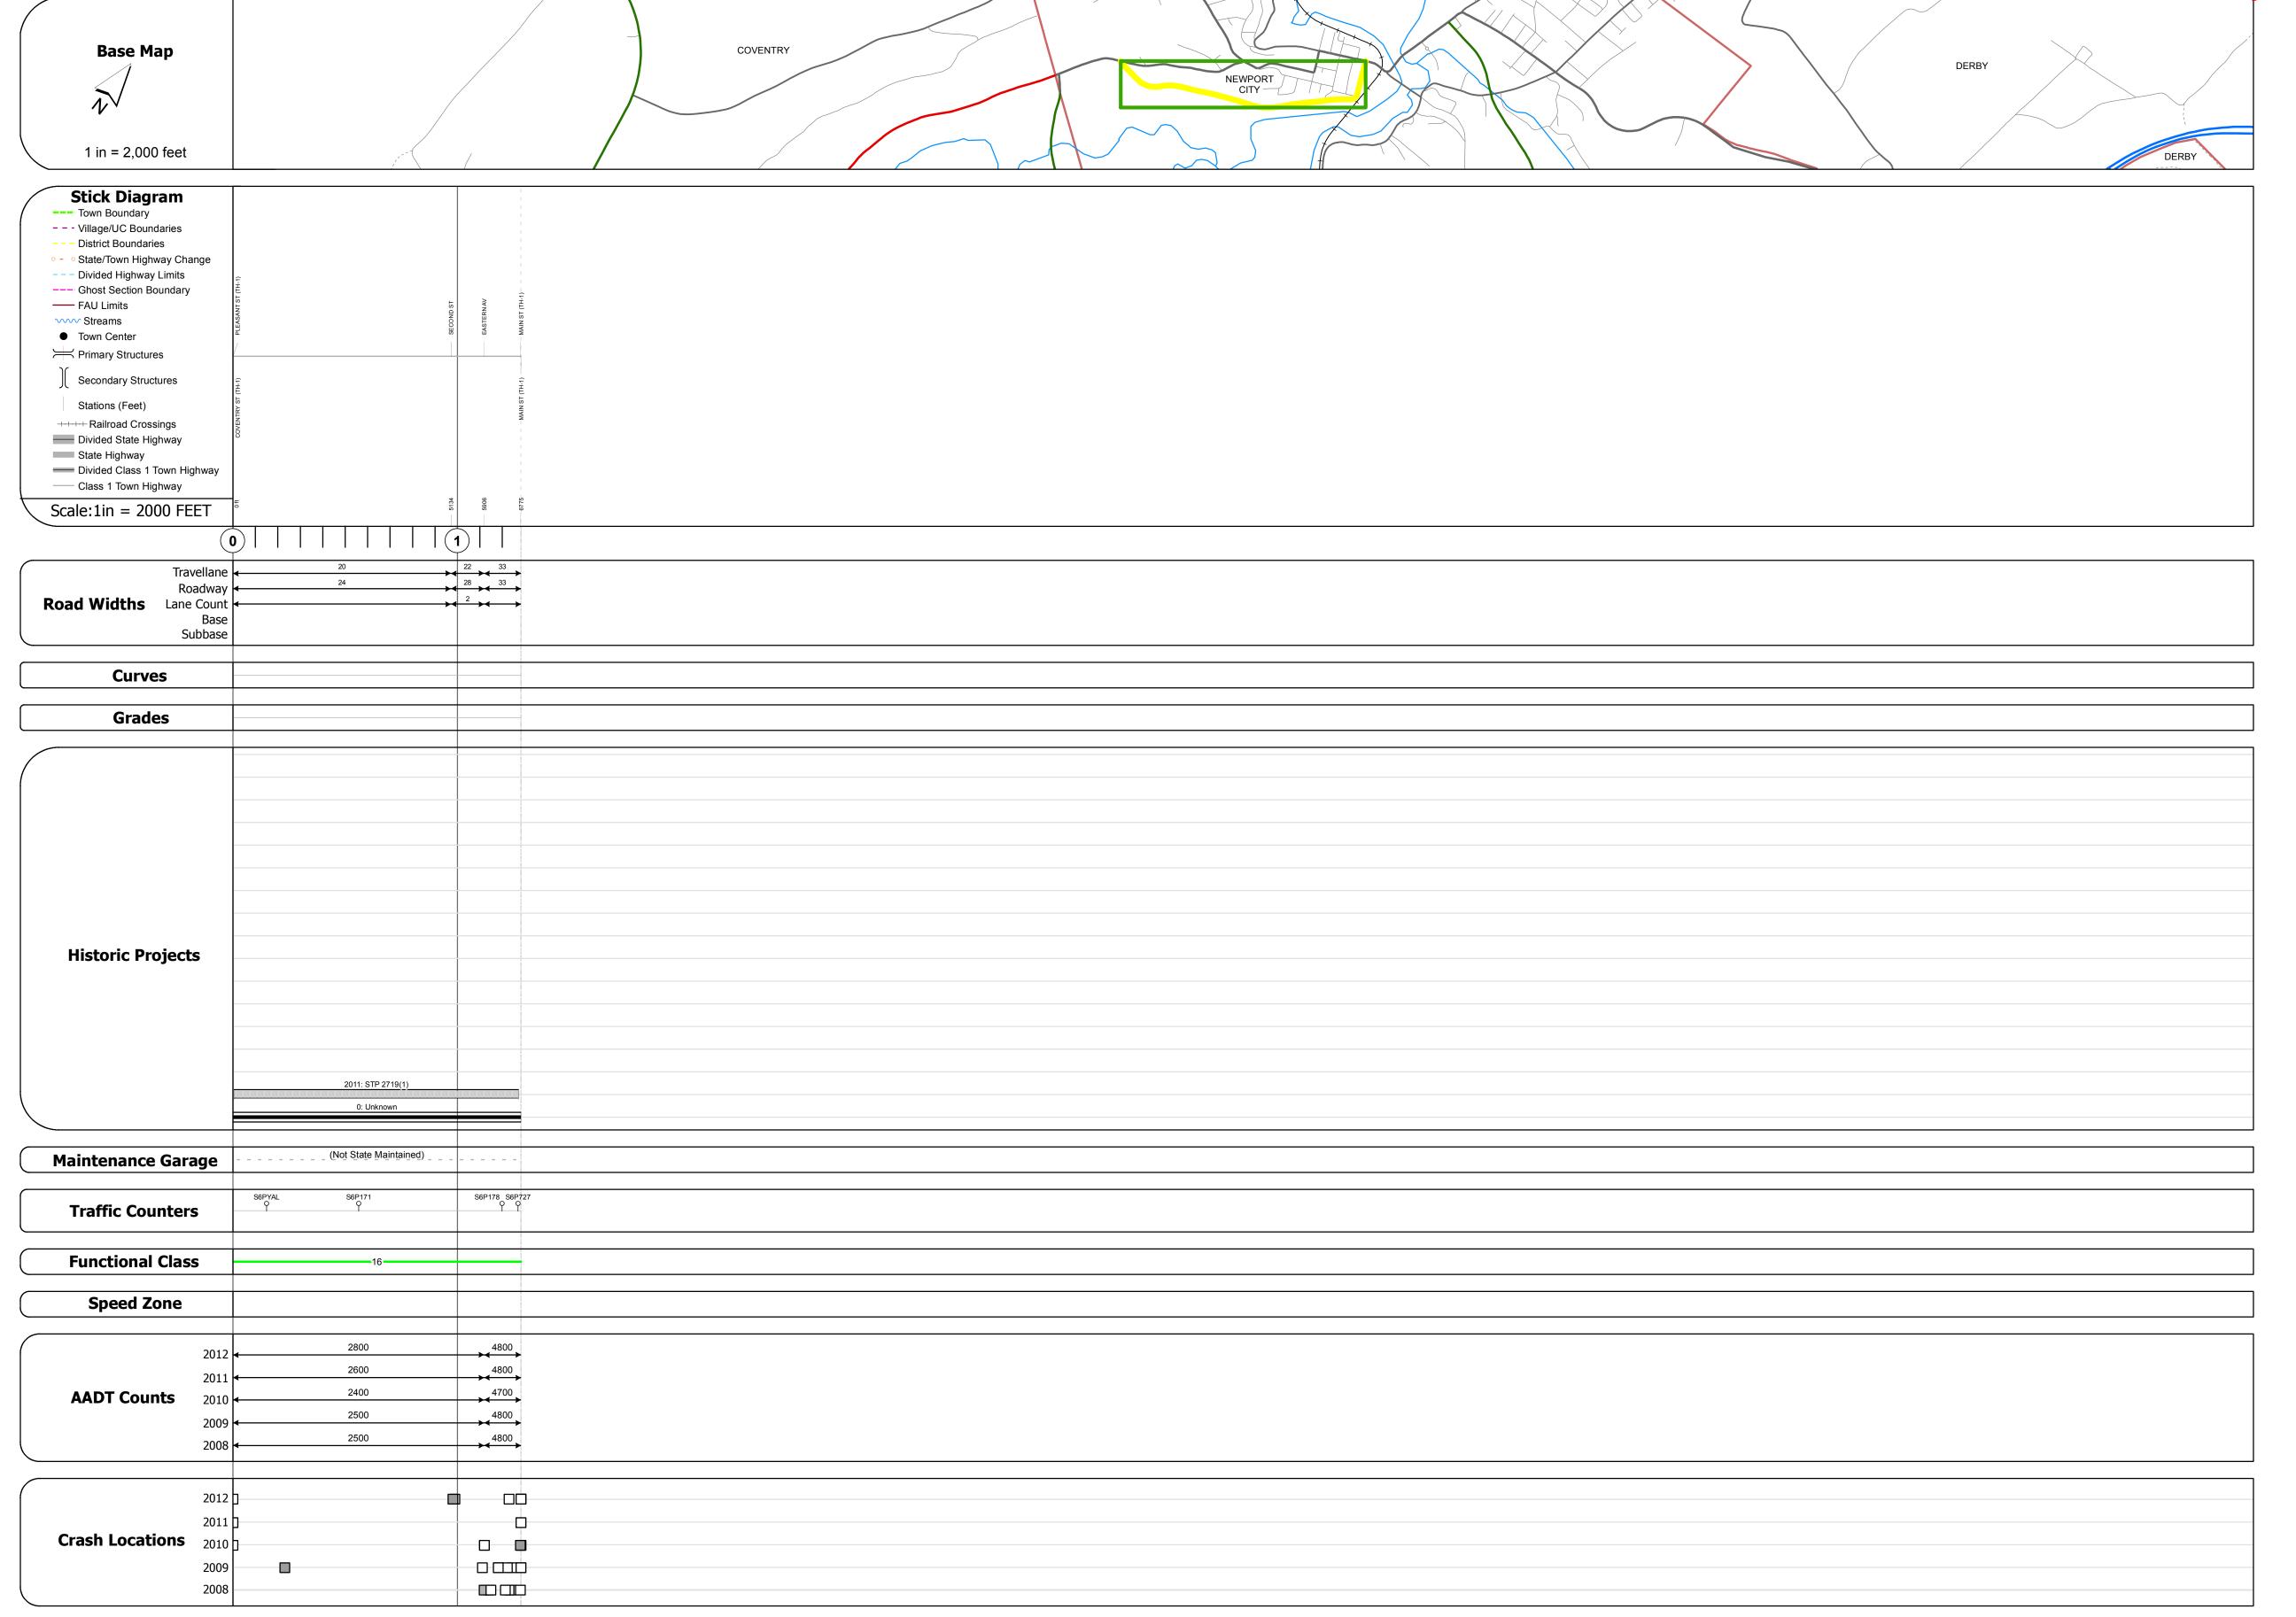

	Historic Projects	Functional Class	Curves	Road Widths	AADT	Mileage by Functional Class By Sheet		Mileage by Town By Sheet					
Retreatme	0	├── + 1 ── ─ 7 ── ─ 12 ── ─ 17	curve left	← (ft)	(count)	16 - Urban - Minor Arterial	1.283	NEWPORT CITY - A00521015	1.283 of 1.283	DISTRICT	TOWN	Date: 04/01/14	ROUTE
Resurface Unknown	Bituminous Gravel	2 8 — 14 — 19	curve right										
Bituminou	s Mix Cold Plane and	6 11 16	Grades	Traffic Counters	Crash Locations							1 of 1	ALT-5
Skinny Mix	Bituminous and Bituminous	Speed Zones	grade up	(counter ID)	Fatal Property Damage Only					ο	NEWPORT CITY		ETE mileage:
Bituminou	s Seal Concrete Concrete	SPEED	grade down	Y	Injury Unknown Crash Type						MEWI ORI CITI	TWN mileage: 0.0 to 1.283	0.0 to 1.283
	Concrete	25 30 35 40 45 50 55 60 65				Total	Mileage: 1.283 mi		Total Mileage: 1.283 mi			0.0 to 1.283	