





Route Log Progress Chart

DRAFT

Please Note: Errors and Omissions May Exist.
Contact the VTrans Mapping Unit with questions or concerns.

DISTRICT	TOWN	ROUTE
3	WEST RUTLAND	BUS-4

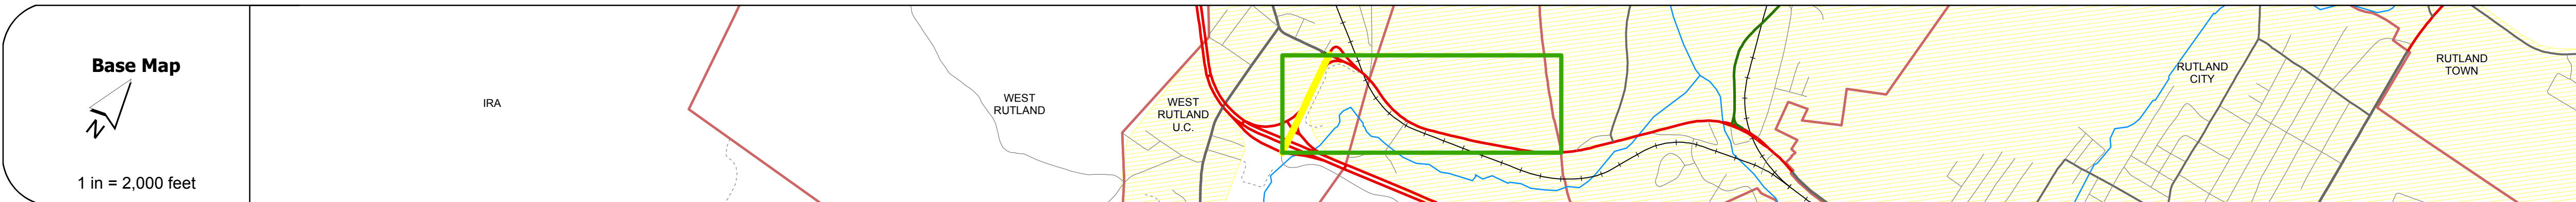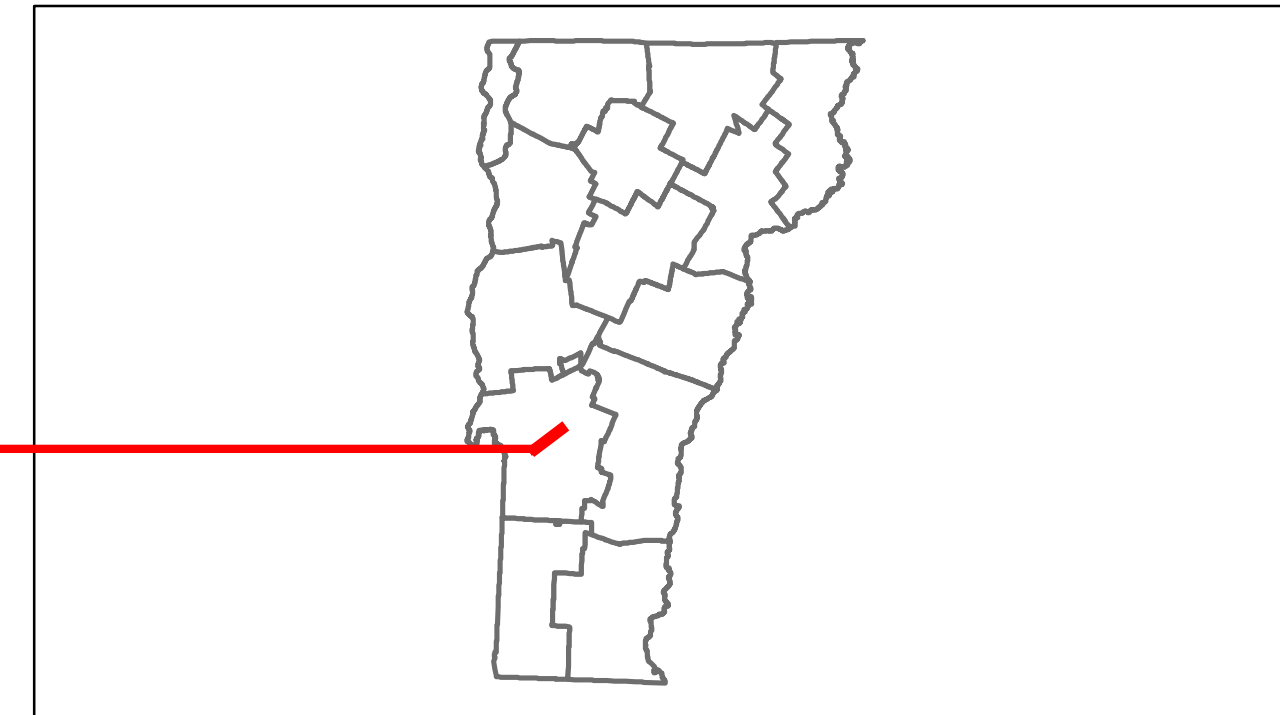

Stick Diagram

- Town Boundary
- Village/UC Boundaries
- District Boundaries
- State/Town Highway Change
- Divided Highway Limits
- Ghost Section Boundary
- FAU Limits
- Streams
- Town Center
- Primary Structures
- Secondary Structures
- Stations (Feet)
- Railroad Crossings
- Divided State Highway
- State Highway
- Divided Class 1 Town Highway
- Class 1 Town Highway

Scale: 1in = 2000 FEET



DESCRIPTION BLOCK

Bridge B4-1A:
Stringer/multi-beam or girder - 1986
Structure No. 200020016E11282
Length: 166'
Height: 0.0'
Weight Limit: 0
Facility Carried: US 00004 ML
Bridge Type: 3SP CONT WELDED GIR
Features Intersected: US 4 OVER BR US 4

Road Widths	Travellane: 24'
Roadway	38'
Lane Count	Two 2 1/2" Cr. Sl. P.M.
Base	24" Crushed Rock
Subbase	

Curves	
---------------	--

Grades	
---------------	--

Historic Projects	
--------------------------	--

Maintenance Garage	(Not State Maintained)
---------------------------	------------------------

Traffic Counters	
-------------------------	--

Functional Class	2 - 12
-------------------------	--------

Speed Zone	
-------------------	--

AADT Counts	2012	
	2011	
	2010	
	2009	
	2008	

Crash Locations	2012	
	2011	
	2010	
	2009	
	2008	

<p>Historic Projects</p> <ul style="list-style-type: none"> Retreatment Resurface Unknown Bituminous Mix Skippy Mix Bituminous Seal Gravel Surface Treated Gravel Plant Mix Reclaimed Base and Bituminous Concrete 	<p>Functional Class</p> <ul style="list-style-type: none"> 1 2 3 4 5 6 7 8 9 10 11 12 13 14 15 16 17 18 19 <p>Speed Zones</p> <p>25 30 35 40 45 50 55 60 65</p>	<p>Curves</p> <ul style="list-style-type: none"> curve left curve right <p>Grades</p> <ul style="list-style-type: none"> grade up grade down 	<p>Road Widths</p> <p>(ft)</p>	<p>Traffic Counters</p> <p>(counter ID)</p>	<p>AADT</p> <p>(count)</p>	<p>Crash Locations</p> <ul style="list-style-type: none"> Fatal Injury Property Damage Only Unknown Crash Type 	<p>Mileage by Functional Class By Sheet</p> <table border="1"> <tr> <td>120-1</td> <td>2 - Rural - Principal Arterial</td> <td>0.244</td> </tr> <tr> <td>120-1</td> <td>12 - Urban - Principal Arterial - Other Freeway</td> <td>0.181</td> </tr> </table> <p>Total Mileage: 0.425 mi</p>	120-1	2 - Rural - Principal Arterial	0.244	120-1	12 - Urban - Principal Arterial - Other Freeway	0.181	<p>Mileage by Town By Sheet</p> <table border="1"> <tr> <td>WEST RUTLAND - B004-1128W</td> <td>0.425 of 0.425</td> </tr> </table> <p>Total Mileage: 0.425 mi</p>	WEST RUTLAND - B004-1128W	0.425 of 0.425	<p>DISTRICT</p> <p>3</p>	<p>TOWN</p> <p>WEST RUTLAND</p>	<p>Date: 04/01/14</p>	<p>ROUTE</p> <p>BUS-4</p> <p>ETE mileage: 0.0 to 0.425</p>
120-1	2 - Rural - Principal Arterial	0.244																		
120-1	12 - Urban - Principal Arterial - Other Freeway	0.181																		
WEST RUTLAND - B004-1128W	0.425 of 0.425																			