




# Route Log Progress Chart

**DRAFT**


Please Note: Errors and Omissions May Exist.  
Contact the VTrans Mapping Unit with questions or concerns.

DISTRICT	TOWN	ROUTE
	ETE	I-89

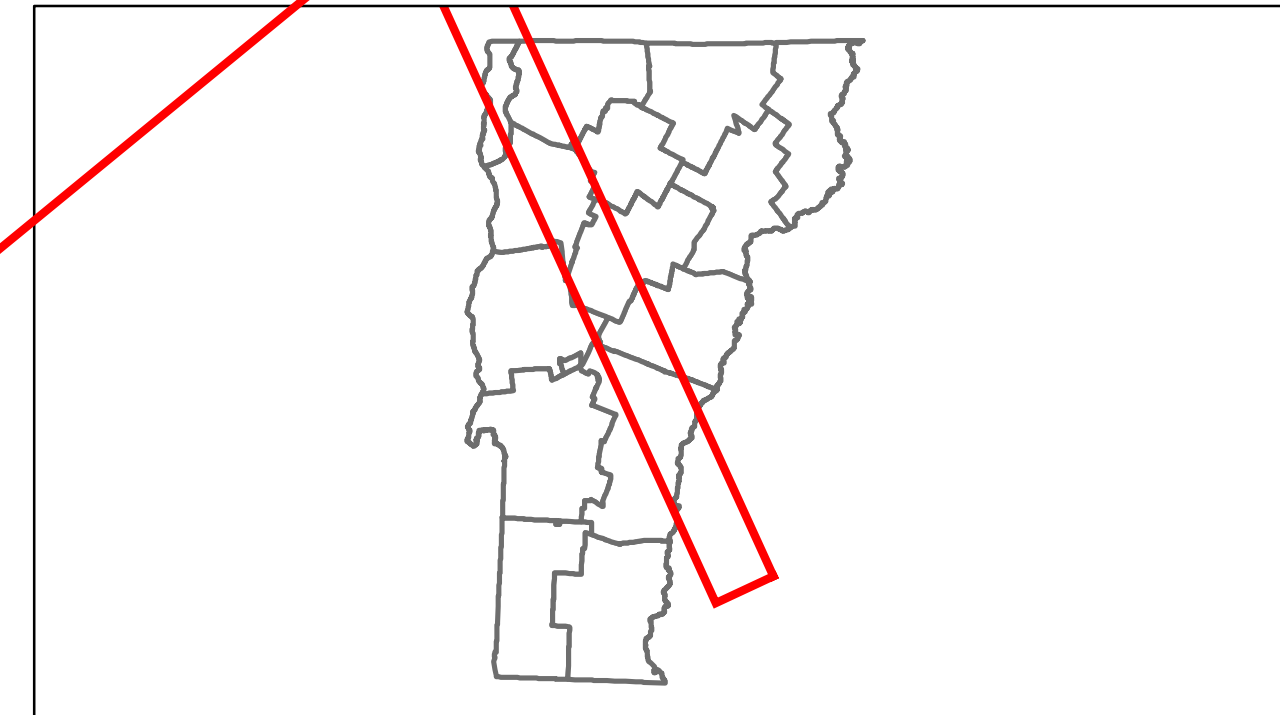

**Base Map**

1 in = 7.8 miles

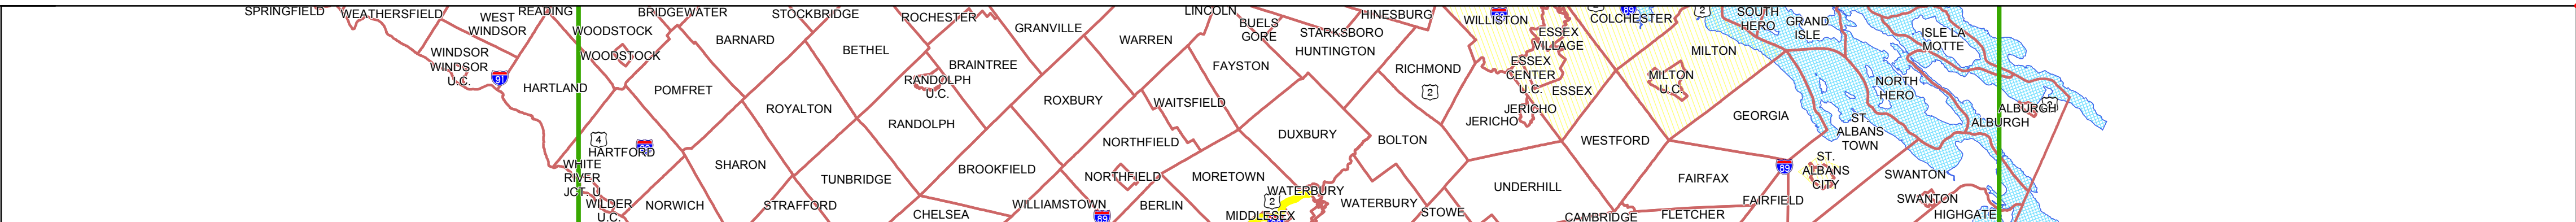

**Stick Diagram**

- Town Boundary
- Village/UC Boundaries
- District Boundaries
- State/Town Highway Change
- Divided Highway Limits
- Ghost Section Boundary
- FAU Limits
- Streams
- Town Center
- Primary Structures
- Secondary Structures
- Stations (Feet)
- Railroad Crossings
- Divided State Highway
- State Highway
- Divided Class 1 Town Highway
- Class 1 Town Highway

Scale: 1in = 2000 FEET



## DESCRIPTION BLOCK

**Bridge 43S:**  
Stringer/multi-beam or girder - 1960  
Structure No. 200089043S12102  
Length: 205'  
Width: 32.0'  
Under Clearance: 14.33'  
Facility Carried: 1 00089 ML  
Bridge Type: 3 SPN CONTROLLED BM  
Features Intersected: 1 89 OVER US 2  
Surface: Bituminous  
Maintenance/Ownership: State

**Bridge 45S:**  
Stringer/multi-beam or girder - 1960  
Structure No. 200089045S12102  
Length: 117'  
Width: 42.0'  
Under Clearance: 16.25'  
Facility Carried: 1 00089 ML  
Bridge Type: 3 SPAN STEEL BEAM  
Features Intersected: 1 89 OVER MDLX S.H.  
Surface: Bituminous  
Maintenance/Ownership: State

	4	55	56	57	58	59	60	61	62	6	
<b>Road Widths</b>	Travellane: 5' Crushed Stone Base Course Roadway: 24" Crushed Rock Lane Count: 2 Base: Two 4" Crushed Stone Base Courses Subbase: 24" Crushed Rock										
<b>Curves</b>	3.30'										
<b>Grades</b>	-3.2	-3.5	+2.2	-2.1	+4.7	-2.1	+3.2	3.3	+2.7	+2	+3
<b>Historic Projects</b>	2009: ST M 089-2(42) 1995: IM 089-2(20) 1986: IR 089-2(3) 1969: I 89-2(18) 1967: Unknown 1960: I 89-2(1) C3 1960: I 89-2(1) C4 1960: I 89-2(1) C1 1960: I 89-2(1) C2 1960: I 89-2(1) C3 1960: I 89-2(1) C1 1960: I 89-2(1) C2										
<b>Maintenance Garage</b>	District 5 - Middlesex Garage										
<b>Traffic Counters</b>											
<b>Functional Class</b>	-11										
<b>Speed Zone</b>											
<b>AADT Counts</b>	2012 2011 2010 2009 2008										
<b>Crash Locations</b>	2012 2011 2010 2009 2008										

<b>Historic Projects</b> Retreatment Resurface Unknown Bituminous Mix Skinny Mix Bituminous Seal Concrete	<b>Functional Class</b> 1 2 3 4 5 6 7 8 9 10 11 12 13 14 15 16 17 18 19	<b>Curves</b> curve left curve right	<b>Road Widths</b> (ft)	<b>Traffic Counters</b> (counter ID)	<b>AADT</b> (count)	<b>Crash Locations</b> Fatal Injury Property Damage Only Unknown Crash Type	<b>Mileage by Functional Class By Sheet</b> 89-2 1 - Rural - Principal Arterial - Interstate 8.903 89-2 11 - Urban - Principal Arterial - Interstate 0.097 <b>Total Mileage: 9.000 mi</b>	<b>Mileage by Town By Sheet</b> ETE - I089-0000S 9.0 of 130.254 <b>Total Mileage: 9.0 mi</b>	<b>DISTRICT</b>	<b>TOWN</b> ETE	Date: 04/01/14 7 of 15 TWN mileage: 54.0 to 63.0	<b>ROUTE</b> I-89 ETE mileage: 54.0 to 63.0
--	--	--	----------------------------	---	------------------------	---	--	--	-----------------	--------------------	--	---