




Route Log Progress Chart


DRAFT

Please Note: Errors and Omissions May Exist.
Contact the VTrans Mapping Unit with questions or concerns.

DISTRICT	TOWN	ROUTE
	ETE	I-91

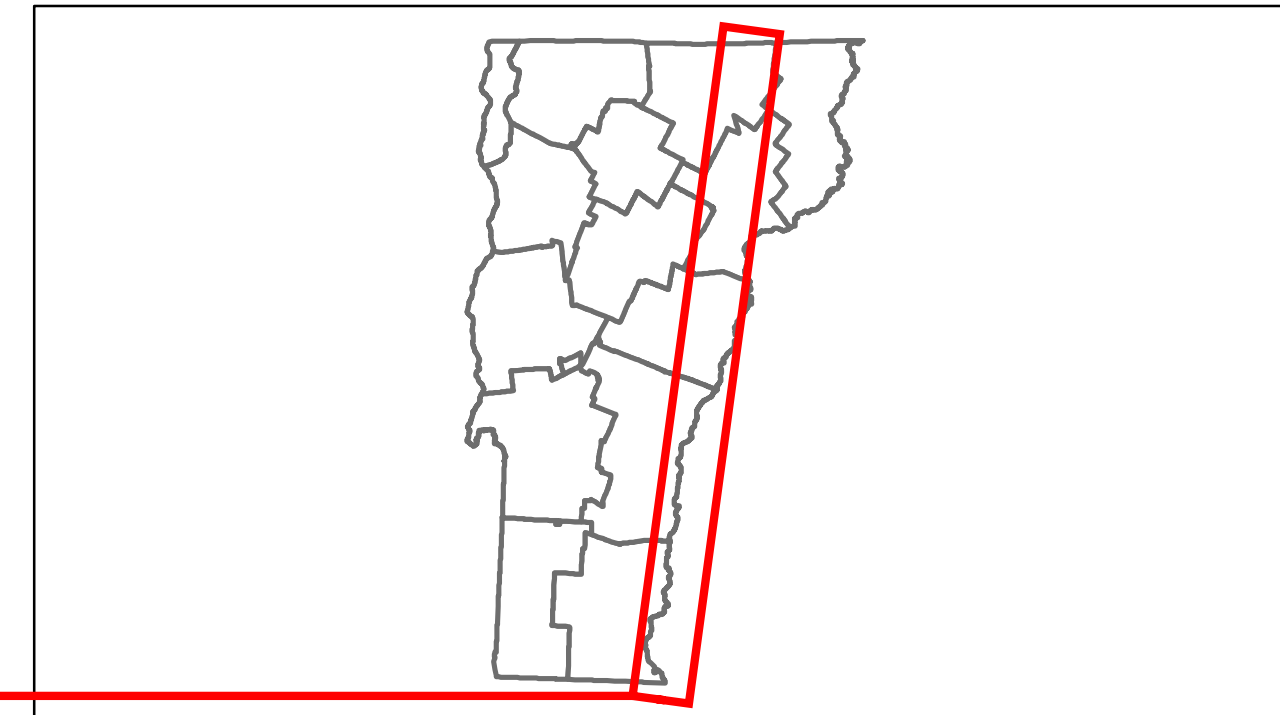


Base Map

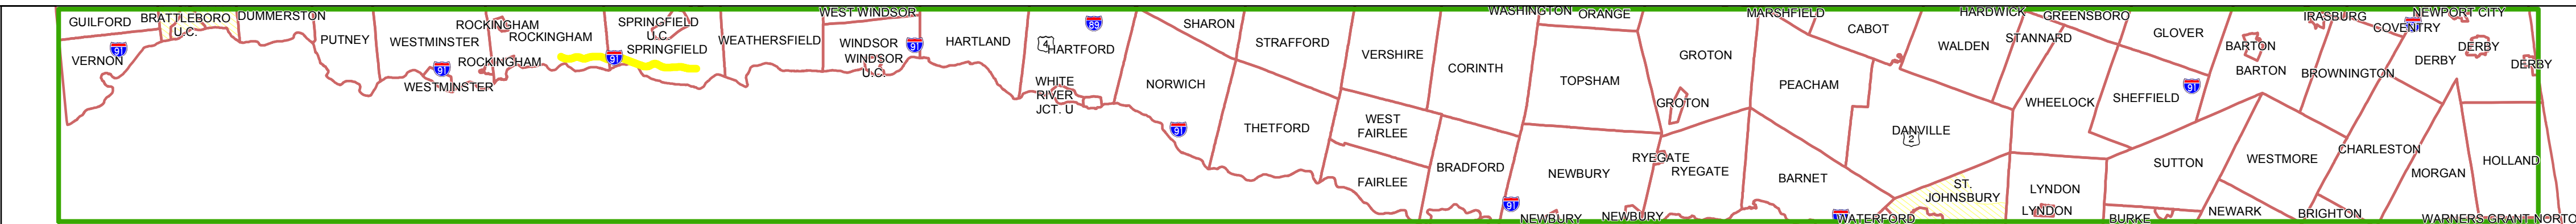

Stick Diagram

- Town Boundary
- Village/UC Boundaries
- District Boundaries
- State/Town Highway Change
- Divided Highway Limits
- Ghost Section Boundary
- FAU Limits
- Streams
- Town Center
- Primary Structures
- Secondary Structures
- Stations (Feet)
- Railroad Crossings
- Divided State Highway
- State Highway
- Divided Class 1 Town Highway
- Class 1 Town Highway

Scale: 1in = 2000 FEET

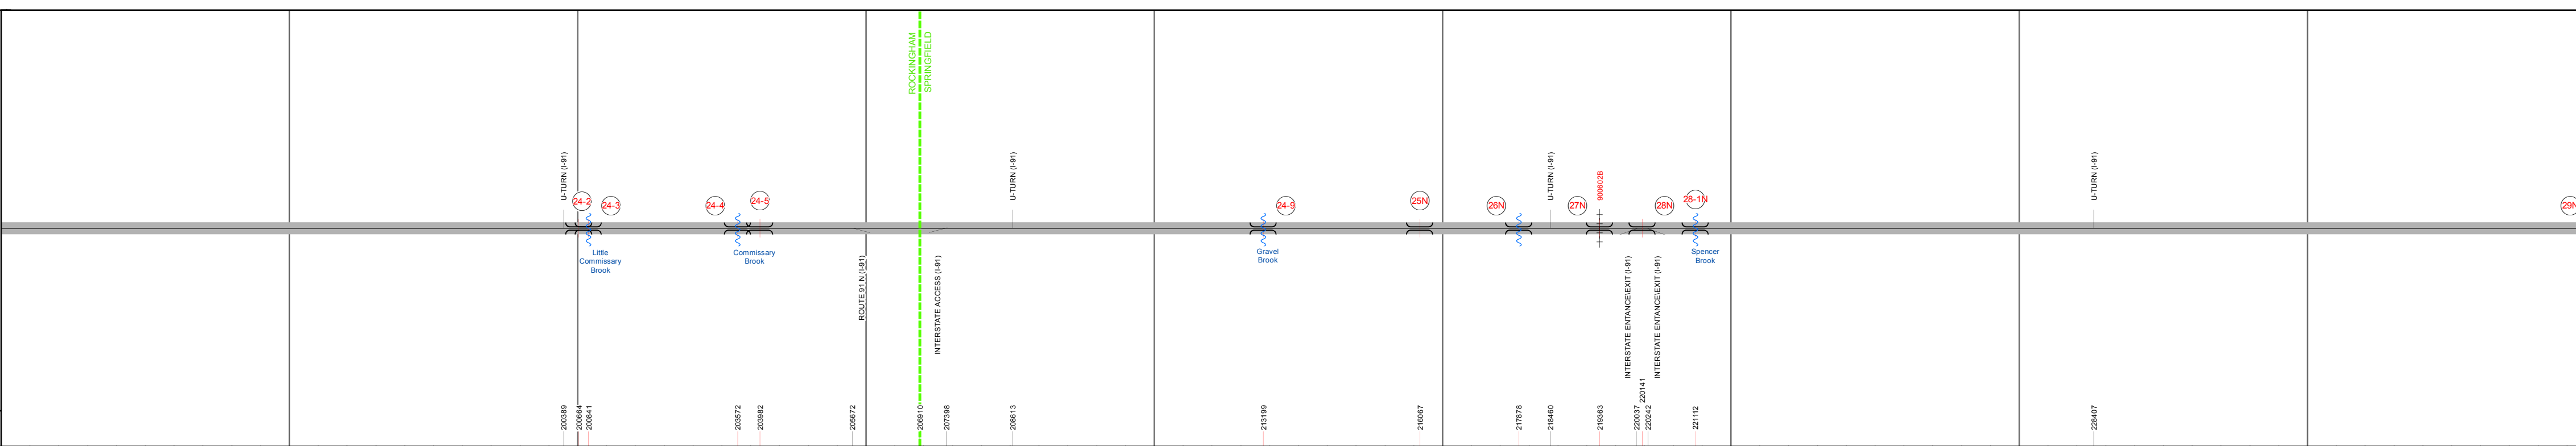

Road Widths	Travellane	24
Roadway	Lane Count	2
Base	Subbase	Two 2 1/2" Cr. Stone Base Courses 24" Crushed Rock

Curves	3	3.16'
---------------	---	-------

Grades	+5	+4.5	-2.7	+5	+5	-5	-6	-5	+3.7	+2.6	+3.8	+3.1	+5	+3.2
---------------	----	------	------	----	----	----	----	----	------	------	------	------	----	------

Historic Projects	1965: IR 91-1(10) C/1	1965: IR 91-1(10) C/2	1965: IR 91-1(10) C/3 STAGE 1	1965: IR 91-1(10) C/1	1965: IR 91-1(10) C/3	1965: IR 91-1(10) C/1	1965: IR 91-1(10) C/2	1965: IR 91-1(10) C/3	1965: IR 91-1(10) C/1	1965: IR 91-1(10) C/2	1965: IR 91-1(10) C/3	1965: IR 91-1(10) C/1	1965: IR 91-1(10) C/2	1965: IR 91-1(10) C/3
--------------------------	-----------------------	-----------------------	-------------------------------	-----------------------	-----------------------	-----------------------	-----------------------	-----------------------	-----------------------	-----------------------	-----------------------	-----------------------	-----------------------	-----------------------

Maintenance Garage	District 2 - Rockingham Garage
---------------------------	--------------------------------

Traffic Counters	563028
-------------------------	--------

Functional Class	1 - Rural - Principal Arterial - Interstate
-------------------------	---

Speed Zone	
-------------------	--

AADT Counts	2012	10900	10200
	2011	11700	11000
	2010	12500	11800
	2009	12400	11700
	2008	12200	11600

Crash Locations	2012	2011	2010	2009	2008
------------------------	------	------	------	------	------

DESCRIPTION BLOCK	
<p>Culvert 24-2: Culvert - 1965 Structure No. 20009124-213142 Length: 21' Under Clearance: 13.0' Facility Carried: I 00091 ML Bridge Type: REINFORCED CONC. BOX Features Intersected: I 91 OVER TH NO 22 Maintenance/Ownership: State</p>	<p>Bridge 28N: Stringer/multi-beam or girder - 1965 Structure No. 200091029N14182 Length: 123' Width: 38.0' Under Clearance: 14.75' Facility Carried: I 00091 ML Bridge Type: 3 SP CONT ROLLED BM Features Intersected: I 91 OVER TH NO 3 Surface: Bituminous Maintenance/Ownership: State</p>
<p>Culvert 24-3: Culvert - 1965 Structure No. 30009124-313141 Length: 6' Under Clearance: 6.0' Facility Carried: I 91 Bridge Type: CGMPP Features Intersected: BROOK Maintenance: State</p>	<p>Culvert 24-4: Culvert - 1965 Structure No. 30009124-413141 Length: 8' Under Clearance: 9.0' Facility Carried: I 91 Bridge Type: CGMPP Features Intersected: BROOK Maintenance: State</p>
<p>Culvert 24-5: Culvert - 1965 Structure No. 20009124-513142 Length: 21' Under Clearance: 12.92' Facility Carried: I 00091 ML Bridge Type: REINFORCED CONC BOX Features Intersected: I 91 OVER TH NO 20 Maintenance/Ownership: State</p>	<p>Culvert 24-9: Culvert - 1965 Structure No. 30009124-914181 Length: 7' Under Clearance: 8.0' Facility Carried: I 91 Bridge Type: CGMPP Features Intersected: BROOK Maintenance: State</p>
<p>Bridge 25N: Stringer/multi-beam or girder - 1965 Structure No. 200091025N14182 Length: 231' Width: 30.0' Under Clearance: 17.42' Facility Carried: I 00091 ML Bridge Type: 3 SP CONT ROLLED BM Features Intersected: I 91 OVER US 5 Surface: Bituminous Maintenance/Ownership: State</p>	<p>Bridge 26N: Stringer/multi-beam or girder - 1965 Structure No. 200091026N14182 Length: 316' Width: 30.0' Facility Carried: I 00091 ML Bridge Type: 3 SP CONT WLD GIRDER Features Intersected: BLACK RIVER Surface: Bituminous Maintenance/Ownership: State</p>
<p>Bridge 27N: Stringer/multi-beam or girder - 1965 Structure No. 200091027N14182 Length: 74' Width: 38.0' Facility Carried: I 00091 ML Bridge Type: ROLLED BEAM Features Intersected: BIKE PATH Surface: Bituminous Maintenance/Ownership: State</p>	<p>Bridge 28N: Stringer/multi-beam or girder - 1965 Structure No. 200091028N14182 Length: 202' Width: 42.0' Under Clearance: 14.92' Facility Carried: I 00091 ML Bridge Type: 4 SP CONT ROLLED BM Features Intersected: I 91 OVER US 5 Surface: Bituminous Maintenance/Ownership: State</p>
<p>Culvert 28-1N: Culvert - 1965 Structure No. 300091281N14181 Length: 13' Under Clearance: 11.0' Facility Carried: I 91 Bridge Type: RC BOX Features Intersected: SPENCER BROOK Maintenance: State</p>	

<p>Historic Projects</p> <ul style="list-style-type: none"> Retreatment Resurface Unknown Bituminous Mix Skimny Mix Bituminous Seal Gravel Surface Treated Gravel Plant Mix Reclaimed Base and Bituminous Concrete Concrete 	<p>Functional Class</p> <ul style="list-style-type: none"> 1 - Rural - Principal Arterial - Interstate 2 - Rural - Major Arterial 3 - Rural - Minor Arterial 4 - Rural - Collector 5 - Rural - Local 6 - Urban - Major Arterial 7 - Urban - Minor Arterial 8 - Urban - Collector 9 - Urban - Local 10 - Urban - Residential 11 - Urban - Business 12 - Urban - Industrial 13 - Urban - Commercial 14 - Urban - Residential 15 - Urban - Business 16 - Urban - Industrial 17 - Urban - Commercial 18 - Urban - Residential 19 - Urban - Business 	<p>Curves</p> <ul style="list-style-type: none"> curve left curve right 	<p>Road Widths</p> <p>(ft)</p>	<p>Traffic Counters</p> <p>(counter ID)</p>	<p>Crash Locations</p> <ul style="list-style-type: none"> Fatal Injury Property Damage Only Unknown Crash Type 	<p>Mileage by Functional Class By Sheet</p> <p>91-1 1 - Rural - Principal Arterial - Interstate 9.000</p>	<p>Mileage by Town By Sheet</p> <p>ETE - I091-0000 9.0 of 177.432</p>	<p>DISTRICT</p>	<p>TOWN</p> <p>ETE</p>	<p>Date: 04/01/14</p>	<p>ROUTE</p> <p>I-91</p>
						<p>Total Mileage: 9.000 mi</p>	<p>Total Mileage: 9.0 mi</p>	<p>5 of 20</p>	<p>TWN mileage: 36.0 to 45.0</p>	<p>ETE mileage: 36.0 to 45.0</p>	