
rans	Working to Get You There Vermont Agency of Transportation

## **Route Log Progress Chart**

			Contac	t the VTrans Mapping Unit wi	ith questions or concerns.	
Base Map Z 1 in = 7 miles	GUILFORD BRATTLEBORO DUMME	RSTON PUTNEY WESTMINSTER ROCKINGHAM WESTMINSTER	WHITE NORWICH RIVER JCT. U ITHETFORD WEST FAIRLEE	WASHINGTON ORANGE GROTON CORINTH TOPSHAM GROTON BRADFORD NEWBURY RYEGATE RYEGATE RYEGATE RYEGATE RYEGATE RYEGATE	N PEACHAM DANVILLE	CK GREENSBORO GLOVER WHEELOCK SHEFFIELD SUTTON LYNDON LYNDON BURKE
Stick Diagram Town Boundary Village/UC Boundaries District Boundaries District Boundaries Divided Highway Change Divided Highway Limits Ghost Section Boundary Ghost Section Boundary FAU Limits Streams Town Center Primary Structures ) Secondary Structures ) Secondary Structures Stations (Feet) 			6	Senter Se	00 	61 61 61 61 61 61 61 61 61 61
Road Widths Lane Count Base Subbase			Image: constraint of the sector of the sec			
Grades	+5	+5	La construction de la constructi	-4.9		
Historic Projects	1989: IR 091-1( <u>15)</u>	2008: IM 091-1(55)			2010: IM 091-1(61)	
		1966: I 91-1(21) C/2	1966: I 91-1(21) C/3	1966: I 91-1(21) C/4		1966: I 91-1(22) C/1
Maintenance Garage		S6Y059	Image: Second			
Traffic Counters		Т				
Functional Class		· · · · · · · · · · · · · · · · · · ·	└──	· · 
Speed Zone			Image: second			
2012 2011 AADT Counts 2010 2009 2008			13000   13000     13700   14300     14300   14400     14400   14400     14400   14400		×	192 190 188 184 184
2012 2011 2011 2010 2009 2008						

$\left( \right)$	Historic Projects	Functional Class	Curves	Road Widths	AADT	Mileage by Functional Class By Sheet	Mileage by Town By Sheet
	Retreatment Bituminous Gravel	<u>⊢ +</u> 1 <b>− 7 − 1</b> 2 <b>− 1</b> 7	curve left	(ft)	(count)	91-1 1 - Rural - Principal Arterial - Interstate 9.000	ETE - 1091-0000
	Bituminous Gravel	<b>2 8 14 19</b>	curve right				
	Bituminous Mix	6 11 16	Grades	Traffic Counters	Crash Locations		
	Skinny Mix Cold Plane and Reclaimed Base   Bituminous and Bituminous	Speed Zones	grade up	(counter ID)	Fatal Property Damage Only		
	Bituminous Seal Concrete Concrete	SPEED SPEED SPEED SPEED SPEED SPEED SPEED LIMIT LIMIT LIMIT LIMIT LIMIT 2001 2001 2001 2001 2001 2001 2001 200	grade down	Ϋ́	Injury Unknown Crash Type		
$\mathcal{L}$	Concrete	25 30 35 40 45 50 55 60 65				Total Mileage: 9.000 mi	

For More Information Contact - Vermont Agency of Transportation, Policy, Planning and Intermodal Development Division - Mapping Unit, 1 National Life Drive, Montpelier, VT 05633-5001 Telephone: 802-828-2600.

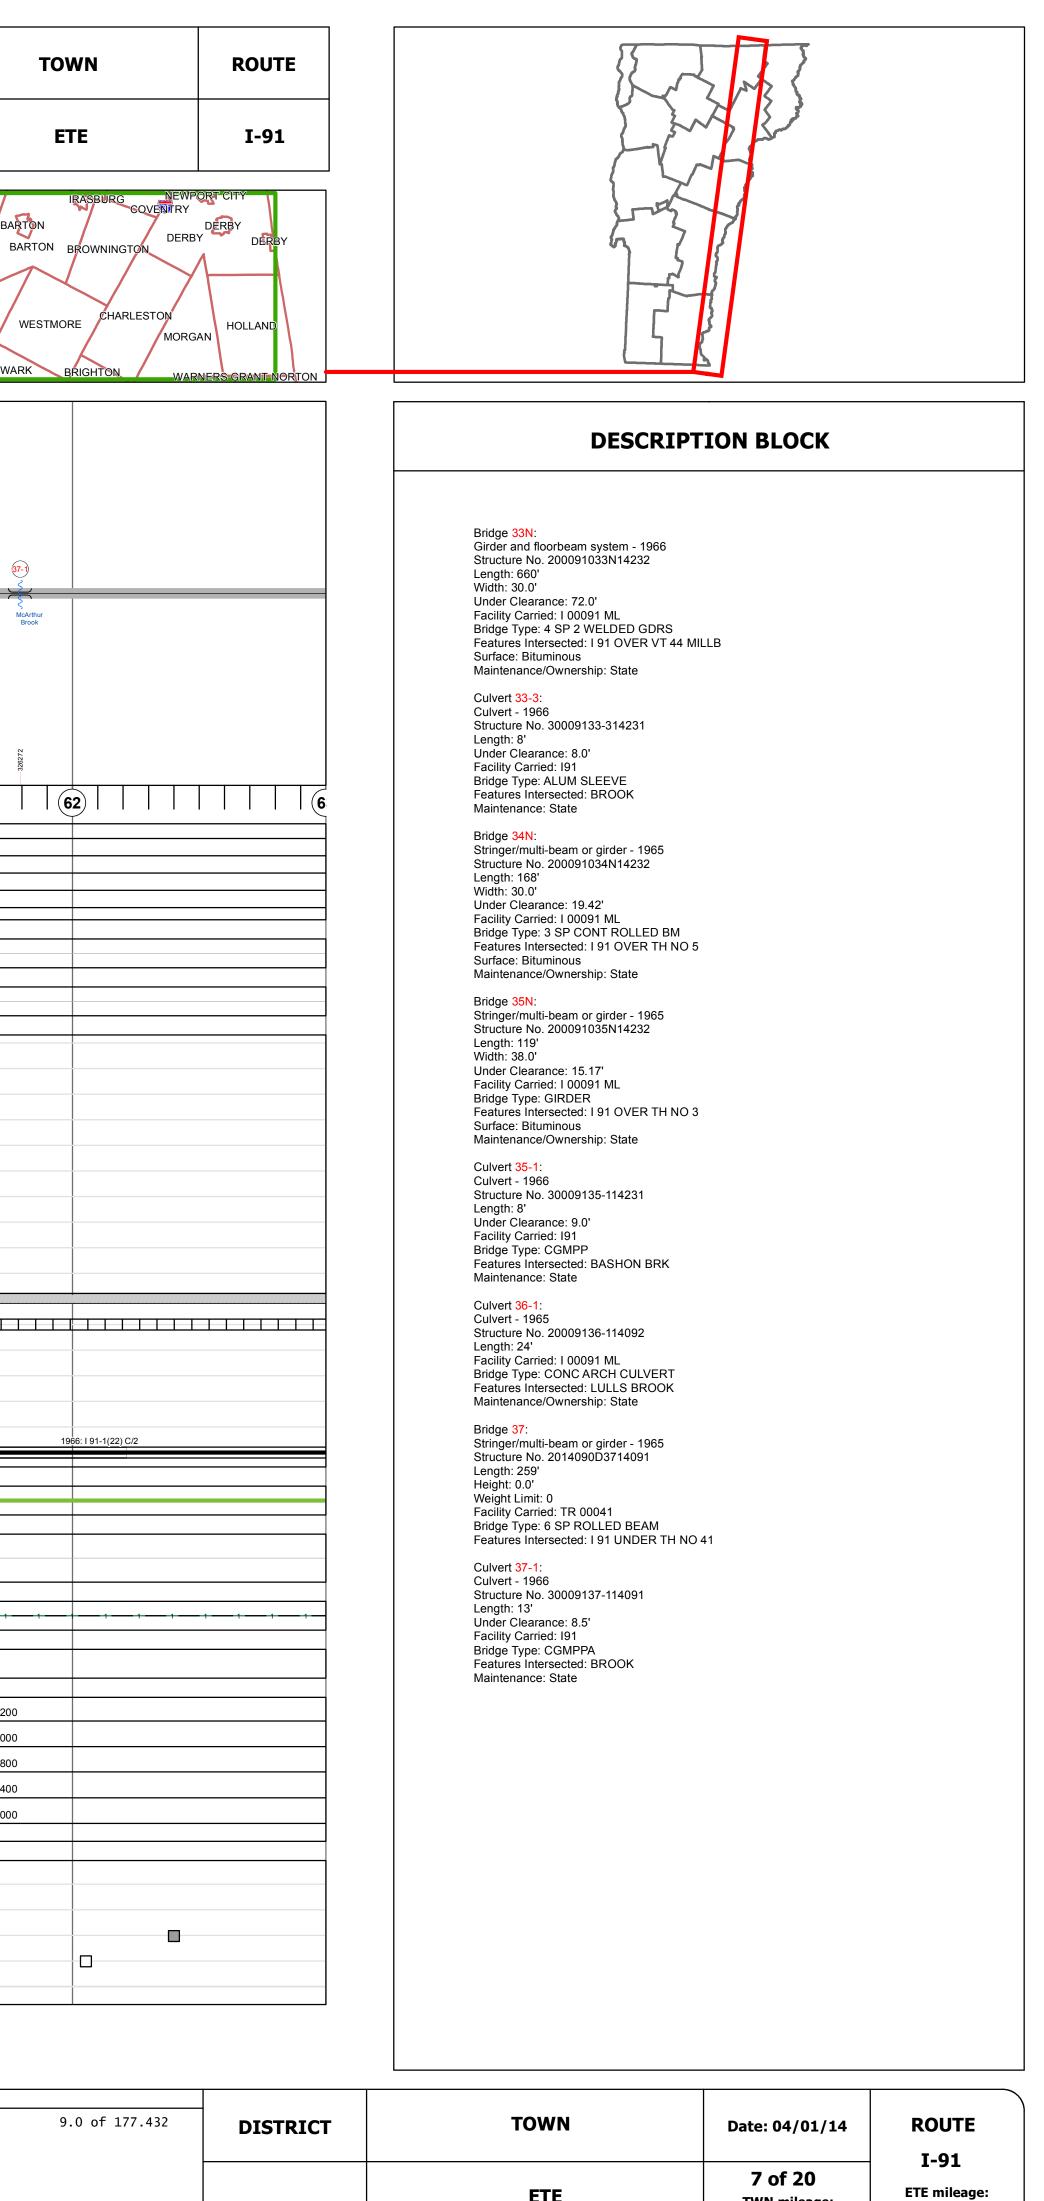

DISTRICT

DRAFT

Please Note: Errors and Omissions May Exist.

TWN mileage:

54.0 to 63.0

54.0 to 63.0