




Route Log Progress Chart

DRAFT


Please Note: Errors and Omissions May Exist.
Contact the VTrans Mapping Unit with questions or concerns.

DISTRICT	TOWN	ROUTE
	ETE	I-91

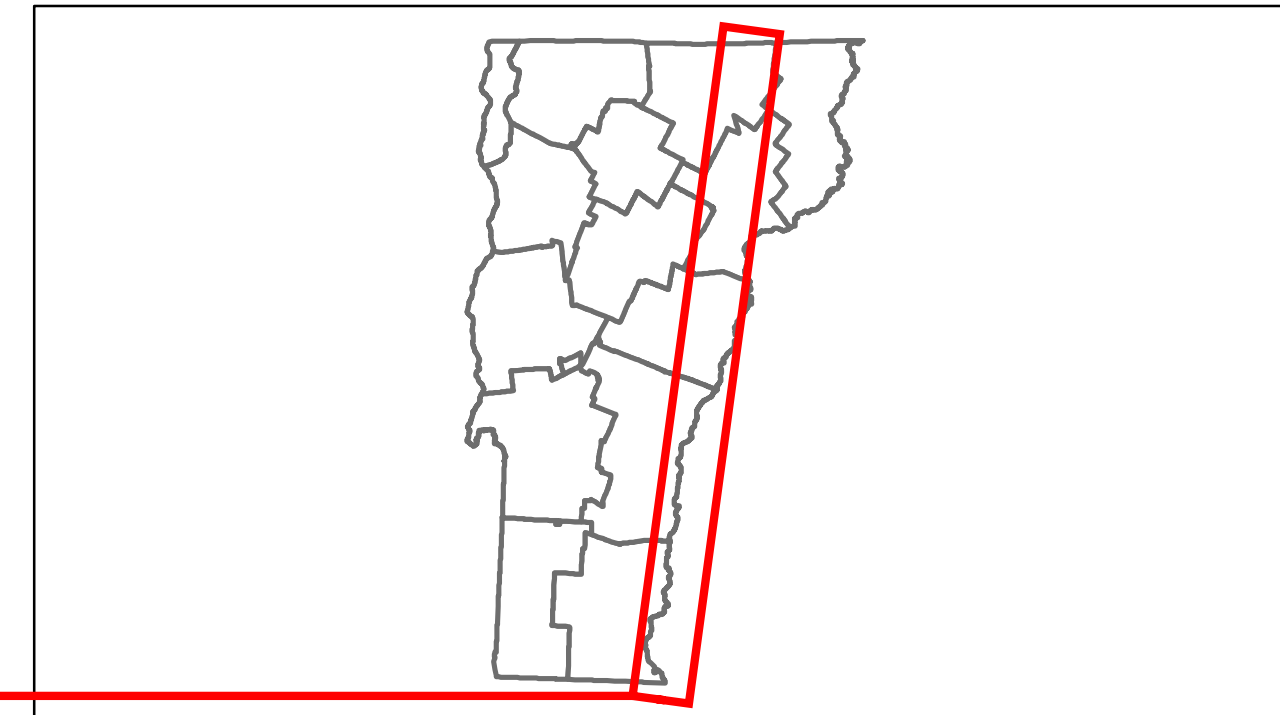

Base Map

1 in = 7 miles

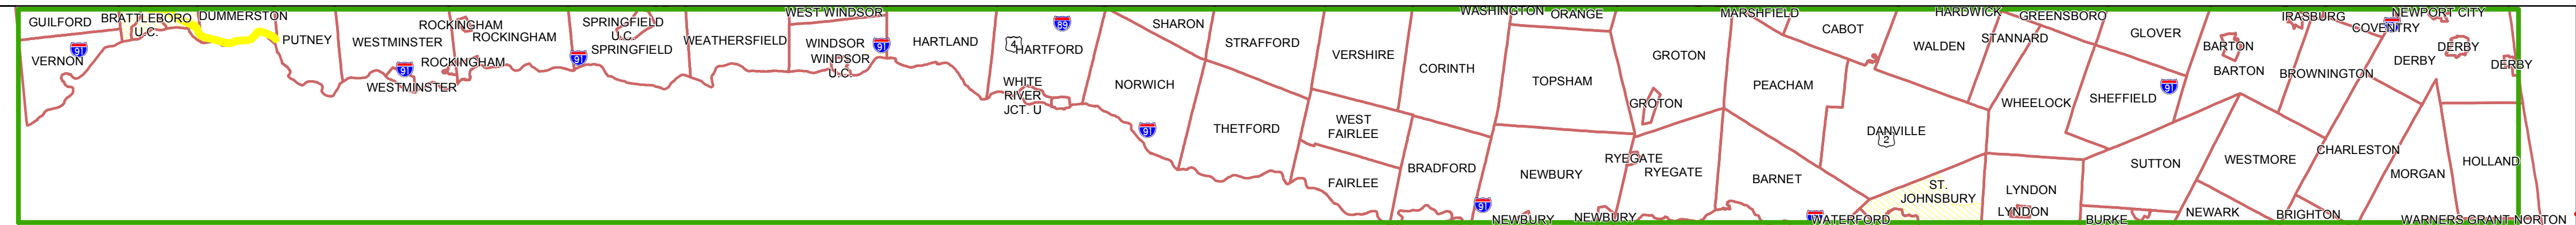

Stick Diagram

- Town Boundary
- Village/UC Boundaries
- District Boundaries
- State/Town Highway Change
- Divided Highway Limits
- Ghost Section Boundary
- FAU Limits
- Streams
- Town Center
- Primary Structures
- Secondary Structures
- Stations (Feet)
- Railroad Crossings
- Divided State Highway
- State Highway
- Divided Class 1 Town Highway
- Class 1 Town Highway

Scale: 1in = 2000 FEET



DESCRIPTION BLOCK

Bridge 8N:
Stringer/multi-beam or girder - 1960
Structure No. 200091008N13022
Length: 137'
Width: 42.0'
Under Clearance: 16.08'
Facility Carried: I 00091 ML
Bridge Type: 3 SPAN ROLLED BEAM
Features Intersected: 191 OVER TH NO 5
Surface: Bituminous
Maintenance/Ownership: State

Bridge 9N:
Truss - deck - 1960
Structure No. 200091009N13022
Length: 1016'
Width: 30.0'
Under Clearance: 40.0'
Facility Carried: I 00091 ML
Bridge Type: HAUNCHED STL DK TRUS
Features Intersected: 191 OVER VT 30 WESTR
Surface: Bituminous
Maintenance/Ownership: State

Culvert 10-1-1:
Culvert - 1960
Structure No. 30009110-113021
Length: 11'
Under Clearance: 8.0'
Facility Carried: I91
Bridge Type: CGMPPA
Features Intersected: BROOK
Maintenance: State

Bridge 11N:
Stringer/multi-beam or girder - 1960
Structure No. 200091011N13022
Length: 142'
Width: 42.0'
Under Clearance: 14.08'
Facility Carried: I 00091 ML
Bridge Type: 3 SPAN ROLLED BEAM
Features Intersected: 191 OVER BRATTSH
Surface: Bituminous
Maintenance/Ownership: State

Culvert 11-1-1:
Culvert - 1960
Structure No. 30009111-113021
Length: 7'
Under Clearance: 5.5'
Facility Carried: I91
Bridge Type: MULTIPLATE PIPE
Features Intersected: DRAINAGE DITCH
Maintenance: State

Bridge 12:
Stringer/multi-beam or girder - 1961
Structure No. 200113010913022
Length: 285'
Height: 0.0'
Weight Limit: 0
Facility Carried: US 00009 ML
Bridge Type: 4 SPAN ROLLED BEAM
Features Intersected: 191 UNDER US 5

Culvert 12-6:
Culvert - 1961
Structure No. 20009112-613052
Length: 20'
Facility Carried: I 00091 ML
Bridge Type: TWIN RC BOX CULVERT
Features Intersected: SALMON BROOK
Maintenance/Ownership: State

Culvert 12-9:
Culvert - 1961
Structure No. 20009112-913052
Length: 20'
Facility Carried: I 00091 ML
Bridge Type: TWIN CELL RC BOX
Features Intersected: CANOE BROOK
Maintenance/Ownership: State

Culvert 1210:
Culvert - 1961
Structure No. 300091121013051
Length: 8'
Under Clearance: 6.0'
Facility Carried: I91
Bridge Type: RC BOX
Features Intersected: BROOK
Maintenance: State

Road Widths

Travellane	
Roadway	
Lane Count	
Base	
Subbase	

Curves

Curve	3
-------	---

Grades

Grade	+3.5	-5	+2.5	4	+5	-3.7	-3.3	3	+3	+3.9	-3.4	+2.7
-------	------	----	------	---	----	------	------	---	----	------	------	------

Historic Projects

Project	2007: IM 091-1(51)	1989: IR 091-1(15)	2004: IM 09-1(41)
Project	1996: IM 091-1(27)	1983: IR 091-1(13)	
Project	1984: IR 091-1(9)		
Project	1970: I 91-1(37)		1973: I 91-1(40) Stage III
Project	1960: I 91-1(12)	1968: Unknown	1961: I 91-1(9)

Maintenance Garage

Garage	District 2 - Dummerston B Garage
--------	----------------------------------

Traffic Counters

Counter	563072	563024
---------	--------	--------

Functional Class

Class	11
-------	----

Speed Zone

Zone	55
------	----

AADT Counts

Year	2012	2011	2010	2009	2008
Count	22800	23700	24500	24200	23800

Crash Locations

Year	2012	2011	2010	2009	2008
Locations	10	12	15	18	14

Historic Projects

- Retreatment
- Resurface
- Unknown
- Bituminous Mix
- Skimny Mix
- Bituminous Seal
- Gravel
- Surface Treated Gravel
- Plant Mix
- Reclaimed Base and Bituminous Concrete
- Concrete

Functional Class

- 1
- 2
- 6
- 7
- 8
- 11
- 12
- 14
- 16
- 17
- 19

Speed Zones

- 25
- 30
- 35
- 40
- 45
- 50
- 55
- 60
- 65

Curves

- curve left
- curve right

Grades

- grade up
- grade down

Road Widths

(ft)

Traffic Counters

(counter ID)

Crash Locations

- Fatal
- Injury
- Property Damage Only
- Unknown Crash Type

Mileage by Functional Class By Sheet

91-1	1 - Rural - Principal Arterial - Interstate	5.248
91-1	11 - Urban - Principal Arterial - Interstate	3.752
Total Mileage:		9.000 mi

Mileage by Town By Sheet

ETE - I091-0000	9.0 of 177.432	
Total Mileage:		9.0 mi

DISTRICT	TOWN	Date: 04/01/14	ROUTE
	ETE	2 of 20	I-91
		TWN mileage: 9.0 to 18.0	ETE mileage: 9.0 to 18.0