




Route Log Progress Chart

DRAFT


Please Note: Errors and Omissions May Exist.
Contact the VTrans Mapping Unit with questions or concerns.

DISTRICT	TOWN	ROUTE
	ETE	I-93

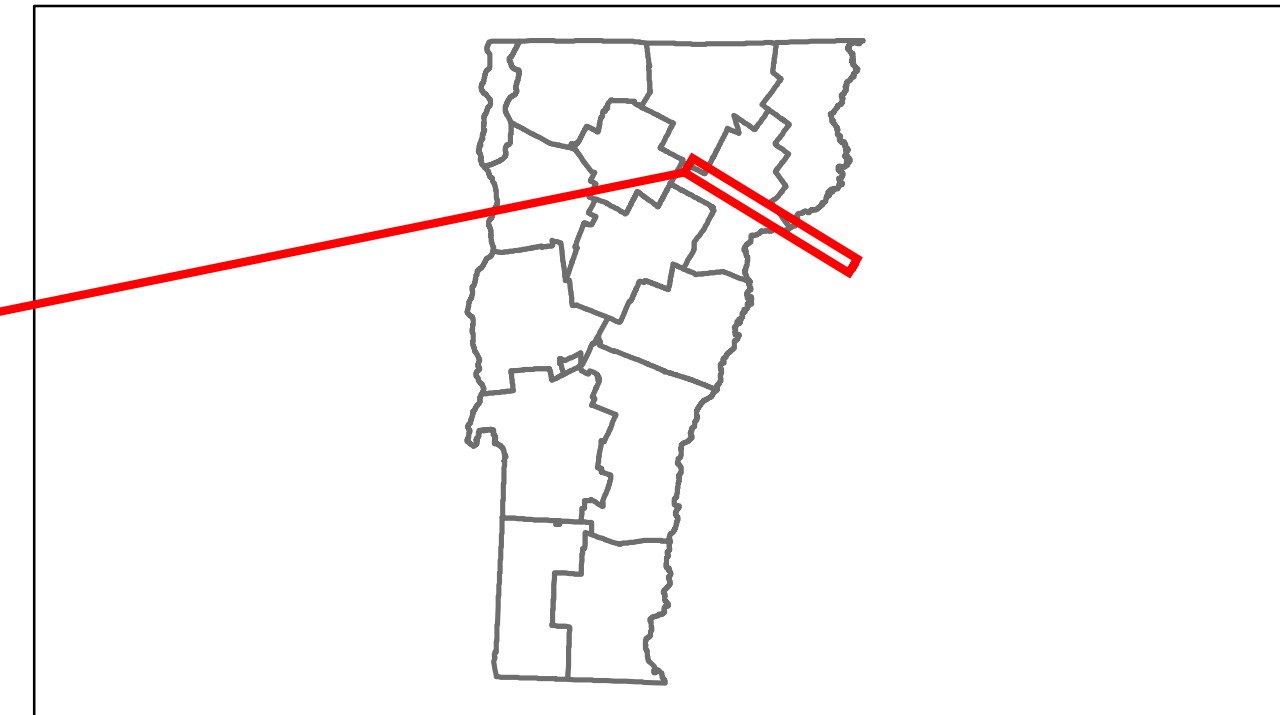

Base Map

1 in = 2 miles

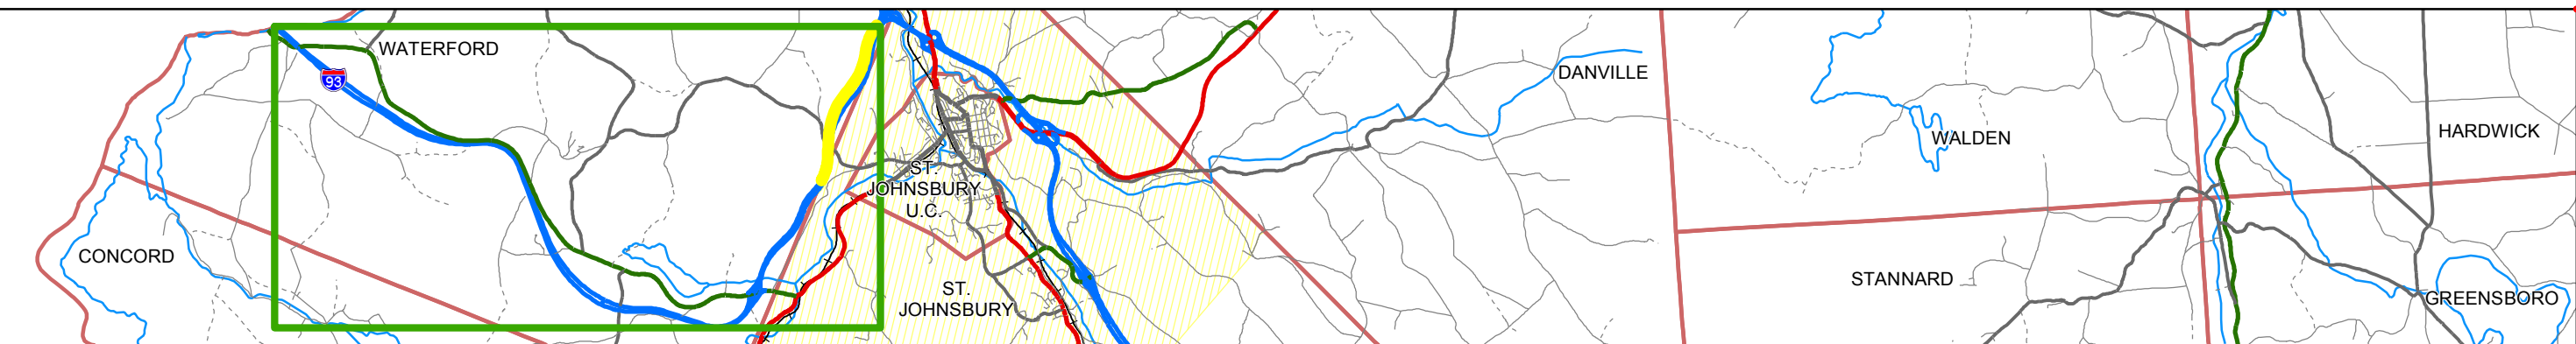

Stick Diagram

- Town Boundary
- Village/UC Boundaries
- District Boundaries
- State/Town Highway Change
- Divided Highway Limits
- Ghost Section Boundary
- FAU Limits
- Streams
- Town Center
- Primary Structures
- Secondary Structures
- Stations (Feet)
- Railroad Crossings
- Divided State Highway
- State Highway
- Divided Class 1 Town Highway
- Class 1 Town Highway

Scale: 1in = 2000 FEET



Road Widths

Travellane	24
Roadway	40
Lane Count	2
Base	Two 2 1/2" Plant Mix Base Courses
Subbase	24" Crushed Stone

Curves

Curve Data	
------------	--

Grades

Grade Data	
------------	--

Historic Projects

Project Description	1999 MI 093-101
Project Description	1982 I-93-113) C/S

Maintenance Garage

Garage Location	District 7 - St. Johnsbury Garage
-----------------	-----------------------------------

Traffic Counters

Counter Data	
--------------	--

Functional Class

Class Data	
------------	--

Speed Zone

Speed Zone Data	
-----------------	--

AADT Counts

Year	2012	
Year	2011	
Year	2010	
Year	2009	
Year	2008	

Crash Locations

Year	2012	
Year	2011	
Year	2010	
Year	2009	
Year	2008	

DESCRIPTION BLOCK

Bridge 8:
Stringer/multi-beam or girder - 1982
Structure No. 20031600D803161
Length: 306'
Height: 0.0'
Weight Limit: 0
Facility Carried: TR 00004
Bridge Type: 2 SP CONT WLD PL GIR
Features Intersected: 1.93 UNDER TH NO 4

Culvert 8-1S:
Culvert - 1982
Structure No. 3000938-1S03161
Length: 6'
Under Clearance: 4.0'
Facility Carried: I-93
Bridge Type: ACCMPPA
Features Intersected: Brook
Maintenance: State

<p>Historic Projects</p> <ul style="list-style-type: none"> Retreatment Resurface Unknown Bituminous Mix Skimny Mix Bituminous Seal Concrete Gravel Surface Treated Gravel Plant Mix Reclaimed Base and Bituminous Concrete 	<p>Functional Class</p> <ul style="list-style-type: none"> 1 2 6 7 8 11 12 14 16 17 19 <p>Speed Zones</p> <ul style="list-style-type: none"> 25 30 35 40 45 50 55 60 65 	<p>Curves</p> <ul style="list-style-type: none"> curve left curve right <p>Grades</p> <ul style="list-style-type: none"> grade up grade down 	<p>Road Widths</p> <p>(ft)</p>	<p>Traffic Counters</p> <p>(counter ID)</p>	<p>AADT</p> <p>(count)</p>	<p>Crash Locations</p> <ul style="list-style-type: none"> Fatal Injury Property Damage Only Unknown Crash Type 	<p>Mileage by Functional Class By Sheet</p> <table border="1"> <tr> <td>93-1</td> <td>1 - Rural - Principal Arterial - Interstate</td> <td>2.075</td> </tr> <tr> <td colspan="2">Total Mileage:</td> <td>2.075 mi</td> </tr> </table>	93-1	1 - Rural - Principal Arterial - Interstate	2.075	Total Mileage:		2.075 mi	<p>Mileage by Town By Sheet</p> <table border="1"> <tr> <td>ETE - I093-0000S</td> <td>2.075 of 11.075</td> </tr> <tr> <td colspan="2">Total Mileage:</td> <td>2.075 mi</td> </tr> </table>	ETE - I093-0000S	2.075 of 11.075	Total Mileage:		2.075 mi	<p>DISTRICT</p>	<p>TOWN</p>	<p>Date: 04/01/14</p>	<p>ROUTE</p> <p>I-93</p> <p>ETE mileage: 9.0 to 11.075</p>
93-1	1 - Rural - Principal Arterial - Interstate	2.075																					
Total Mileage:		2.075 mi																					
ETE - I093-0000S	2.075 of 11.075																						
Total Mileage:		2.075 mi																					
										<p>ETE</p>	<p>2 of 2</p> <p>TWN mileage: 9.0 to 11.075</p>	<p>I-93</p>											