


Route Log Progress Chart

Base Map					
1 in = 2 miles					
Stick Diagram	Г				
Town Boundary	BURY	VIATERFORD	WATERFORD ST. JOHNSBURY ST. JOHNSBURY	ORD	
 Village/UC Boundaries District Boundaries 	SNHO	MATER	WATERF.ORD ST. JOHNSBURY ST. JOHNSBURY	MATER	
◦ - ◦ State/Town Highway Change	IS	0	SIS		
 – – Divided Highway Limits – – Ghost Section Boundary 					
FAU Limits				Ч-ТИRN (I-93).	
StreamsTown Center		8-1N			
Primary Structures					
) Secondary Structures					WITES TATE ENTRUCTIES IT IL BIJ
Stations (Feet)					"Etwinwood
Railroad Crossings Divided State Highway					"Istrag
State Highway					
Divided Class 1 Town Highway Class 1 Town Highway					
Scale:1in = 2000 FEET	1	49 093 3	54 506	-58071	-58.628
Travellane Roadway			24 38		→ →
Road Widths Lane Count		Two 2 1/2" Plan	2 nt Mix Base Courses		→
Base Subbase			ushed Stone		→ →
	1				
Curves					
Grades					
			1		
Historic Projects					
		1999;	M 093-1(<u>9)</u>		
		1982: I	93-1(<u>3)</u> C/3		
	[
Maintenance Garage		District 7 - St.	Johnsbury Garage		
(
Traffic Counters			 		_
	I				
Functional Class	1		+1	1-1-1-	
Speed Zone					
	I				
2012		5	5900		→
2011		5	5900		→
AADT Counts 2010			5900		→
2009			5700		→
2008		5	5400		→
	T				
2012					
2011					
Crash Locations 2010					
2009		<u> </u>		p	P
2008	P				

							1		
His	storic Projects	Functional Class	Curves	Road Widths	AADT	Mileage by Functional Class By Sheet	Mileage by Town By Sheet		
Retreatment	Bituminous Gravel Concrete	⊢───┤ 1 ───── 7 ───── 12 ──── 17	curve left	← (ft) →	(count)	93-1 1 - Rural - Principal Arterial - Interstate 2.104	ETE - 1093-0000		
	Bituminous Gravel	2 8 14 19	curve right						
Bituminous Mix	Cold Blanc and	6 11 16	Grades	Traffic Counters	Crash Locations				
	Bituminous and Bituminous	Speed Zones	grade up	(counter ID)	Fatal Property Damage Only				
Bituminous Seal	Concrete	PEED SPEED S	grade down	Ŷ	Injury Unknown Crash Type				
	Concrete	25 30 35 40 45 50 55 60 65				Total Mileage: 2.104 mi			
For More Information Contact - Vermont Agency of Transportation, Policy, Planning and Intermodal Development Division - Mapping Unit, 1 National Life Drive, Montpelier, VT 05633-5001 Telephone: 802-828-2600.									

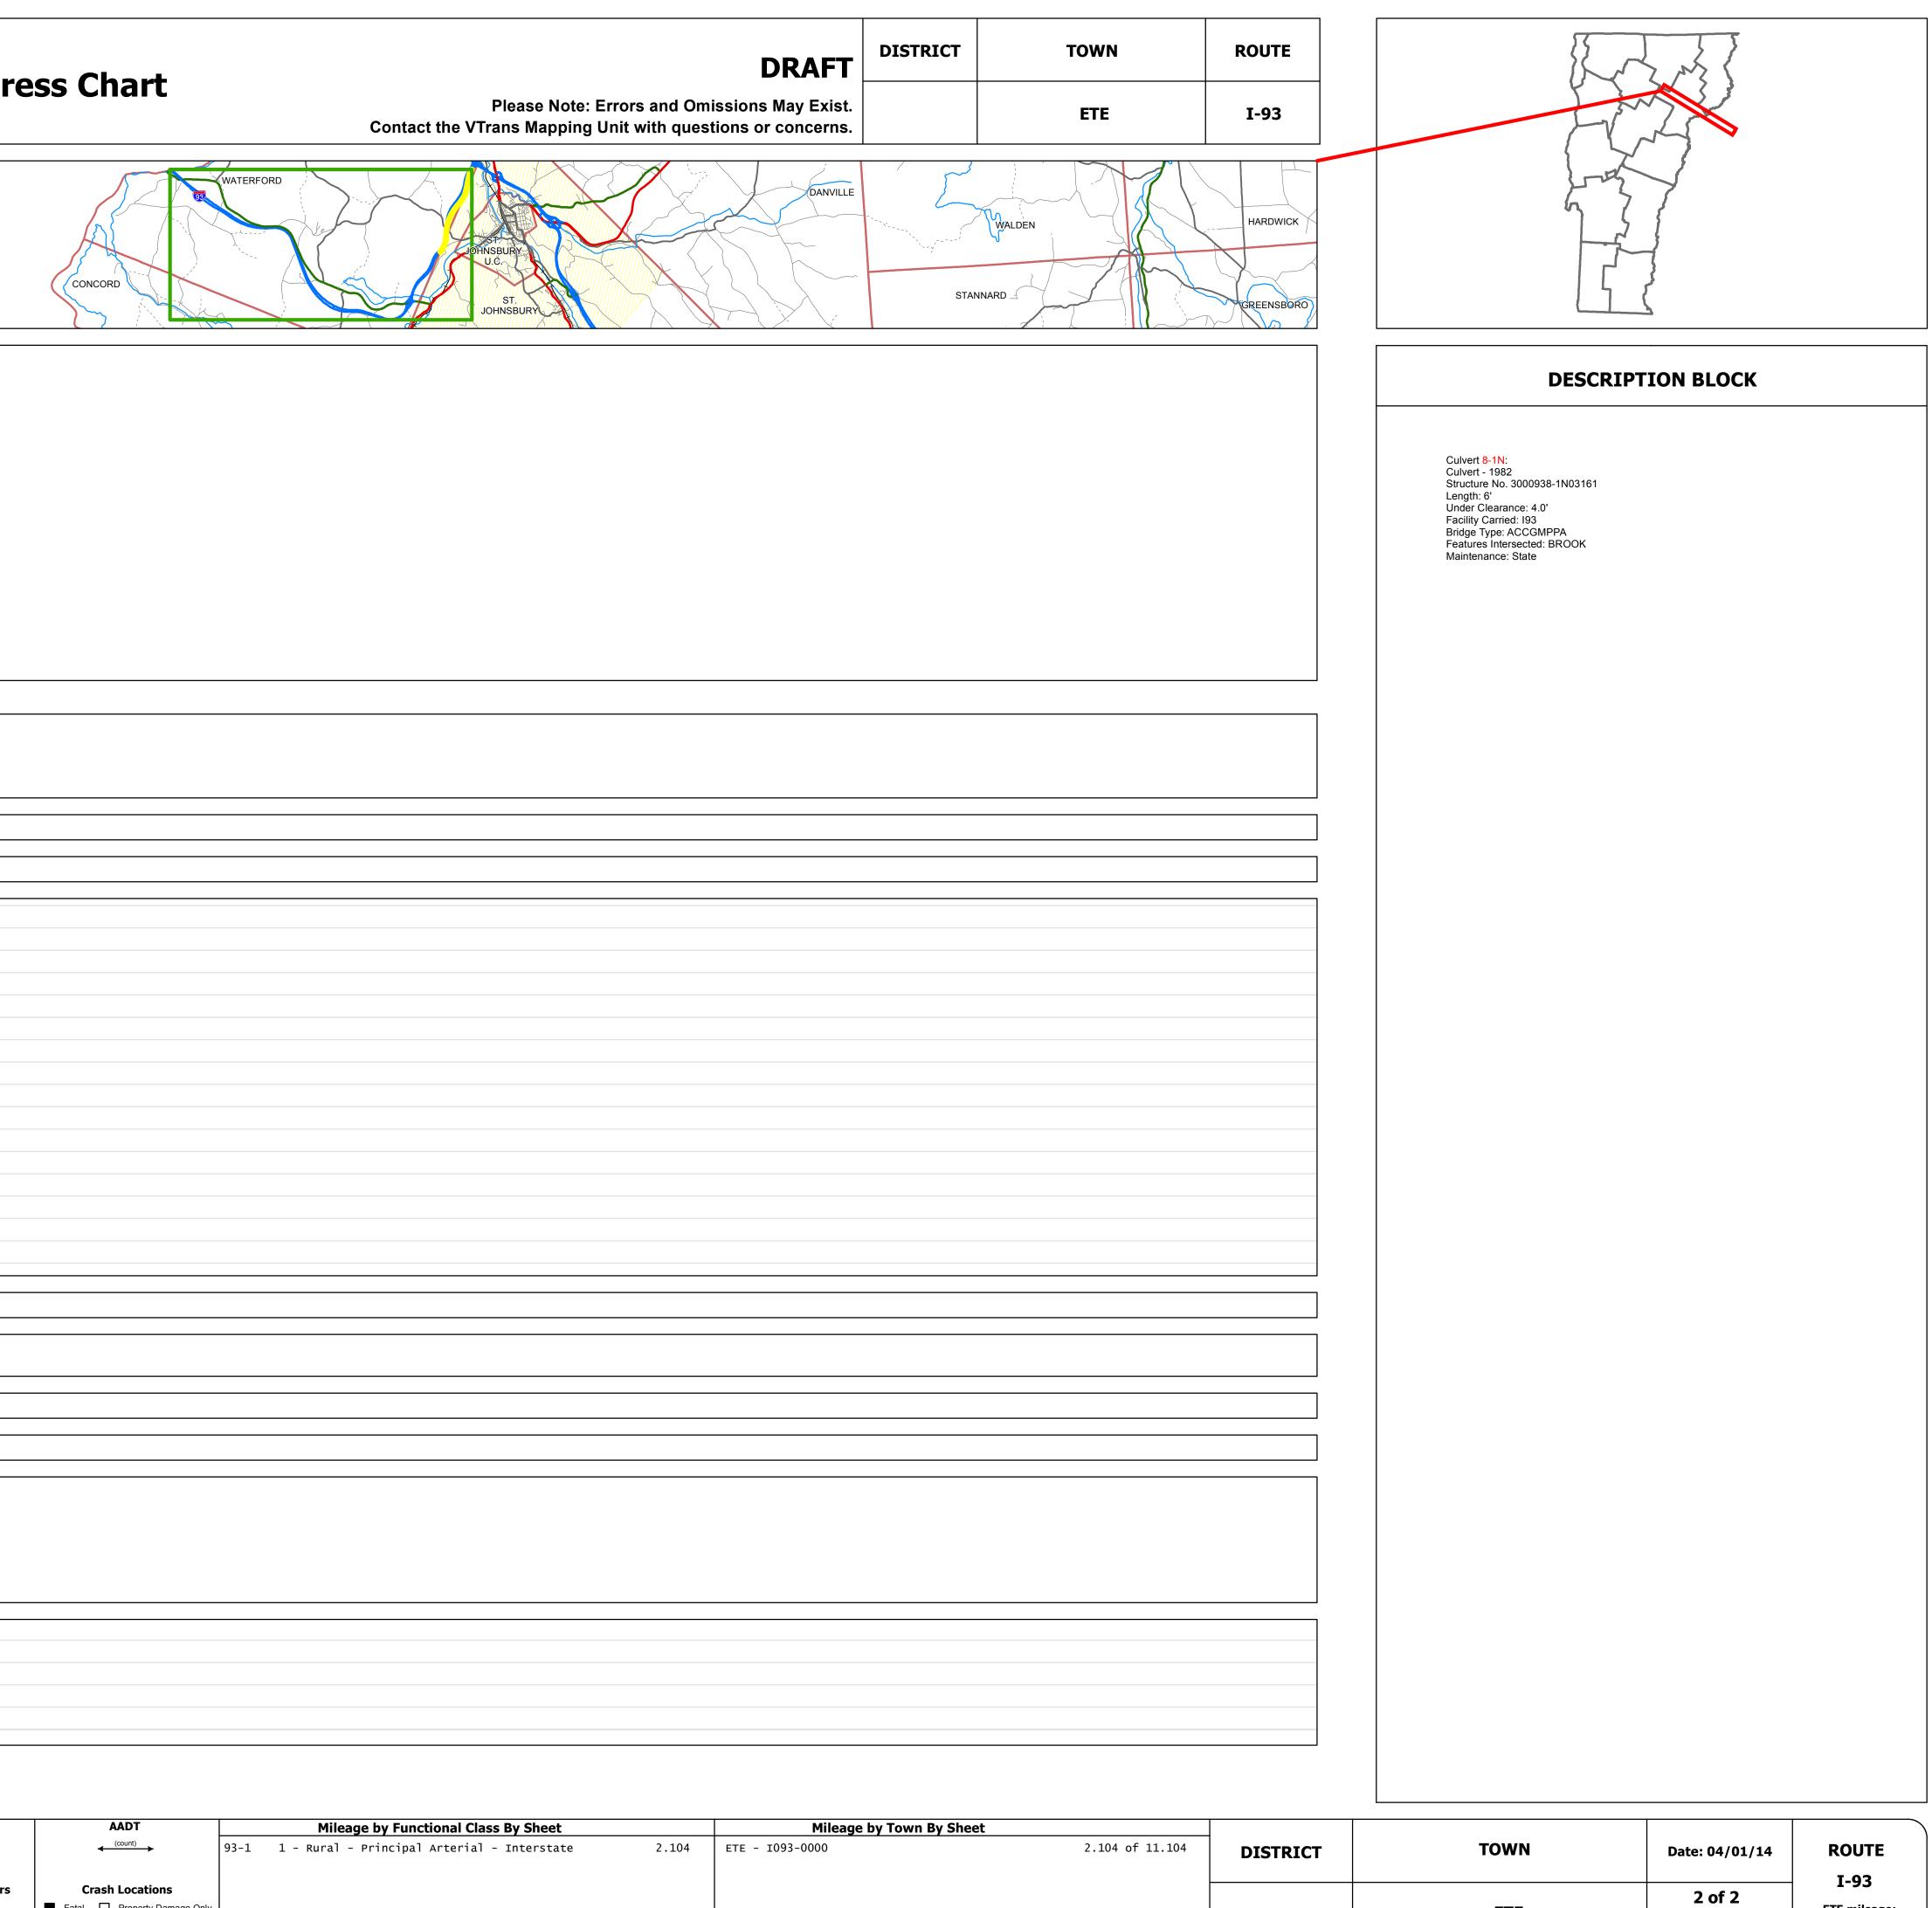

ETE mileage: 9.0 to 11.104