





Route Log Progress Chart

DRAFT

Please Note: Errors and Omissions May Exist.
Contact the VTrans Mapping Unit with questions or concerns.

DISTRICT	TOWN	ROUTE
1	WILMINGTON	Maj-0106

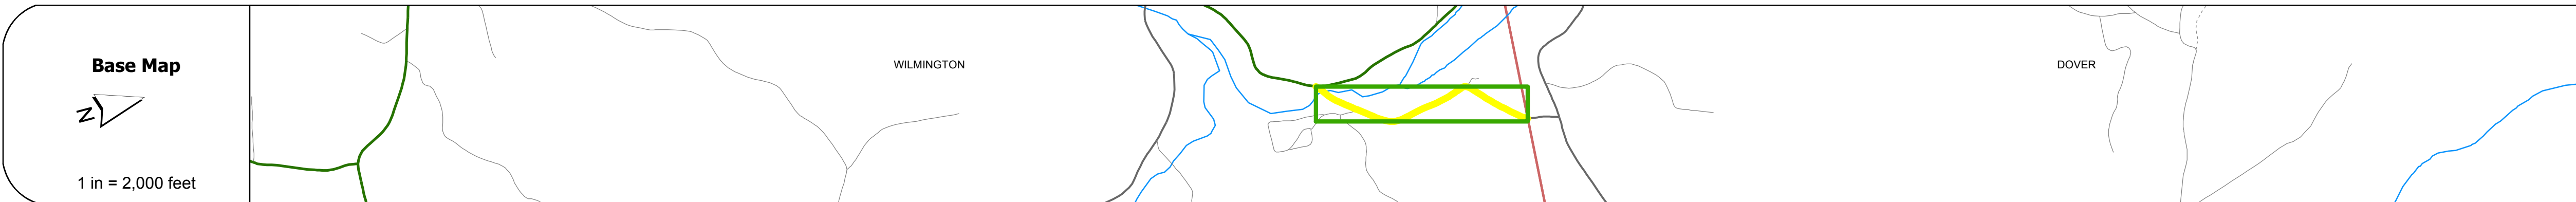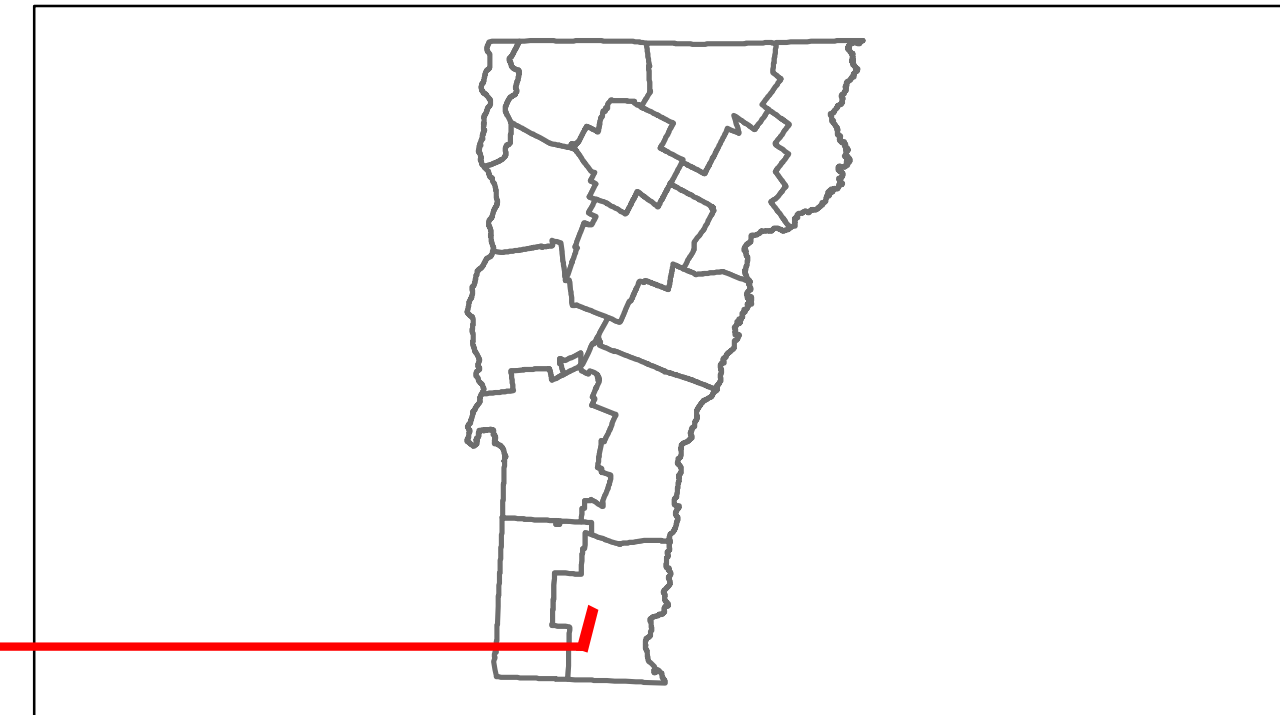

Road Widths	Travellane: 20'
	Roadway: 22'
	Lane Count: [Symbol]
	Base: [Symbol]
	Subbase: 18" - 18" Gravel

Curves	
---------------	--

Grades	
---------------	--

Historic Projects	<p>1988: Unknown</p> <p>1977: Unknown</p> <p>1974: Unknown</p> <p>1974: Unknown</p> <p>1973: Unknown</p> <p>1997: SA</p> <p>1998: SR</p>
--------------------------	--

Maintenance Garage	(Not State Maintained)
---------------------------	------------------------

Traffic Counters	56X358
-------------------------	--------

Functional Class	7
-------------------------	---

Speed Zone	
-------------------	--

ADT Counts	2012: 990
	2011: 980
	2010: 970
	2009: 960
	2008: 950

Crash Locations	2012: [Fatal]
	2011: [Property Damage Only]
	2010: [Injury]
	2009: [Unknown Crash Type]
	2008: [Unknown]

DESCRIPTION BLOCK
<p>Bridge 13W: Tee Beam - 1939 Structure No. 200106013W13222 Length: 53' Width: 24.0' Weight Limit: 0 Facility Carried: TR 02 FAS 106 Bridge Type: CONCRETE T-BEAM Features Intersected: OVERFLOW BR. DEERFIELD R Surface: Bituminous Maintenance/Ownership: Town</p> <p>Bridge 19: Tee Beam - 1938 Structure No. 200106001913222 Length: 117' Width: 24.9' Facility Carried: TR 02 FAS 106 Bridge Type: 2 SPAN CONCRETE T-BM Features Intersected: DEERFIELD RIVER Surface: Bituminous Maintenance/Ownership: Town</p>

<table border="0"> <tr> <td>Historic Projects</td> <td>Retreatment, Resurface, Unknown, Bituminous Mix, Skippy Mix, Bituminous Seal</td> <td>Bituminous Concrete, Macadam, Cold Patch and Bituminous Concrete, Concrete</td> <td>Gravel, Surface Treated Gravel, Plant Mix, Reclaimed Base and Bituminous Concrete</td> </tr> </table>	Historic Projects	Retreatment, Resurface, Unknown, Bituminous Mix, Skippy Mix, Bituminous Seal	Bituminous Concrete, Macadam, Cold Patch and Bituminous Concrete, Concrete	Gravel, Surface Treated Gravel, Plant Mix, Reclaimed Base and Bituminous Concrete	<table border="0"> <tr> <td>Functional Class</td> <td>1, 2, 6, 7, 8, 11, 12, 14, 16, 17, 19</td> </tr> <tr> <td>Speed Zones</td> <td>25, 30, 35, 40, 45, 50, 55, 60, 65</td> </tr> </table>	Functional Class	1, 2, 6, 7, 8, 11, 12, 14, 16, 17, 19	Speed Zones	25, 30, 35, 40, 45, 50, 55, 60, 65	<table border="0"> <tr> <td>Curves</td> <td>curve left, curve right</td> </tr> <tr> <td>Grades</td> <td>grade up, grade down</td> </tr> </table>	Curves	curve left, curve right	Grades	grade up, grade down	<table border="0"> <tr> <td>Road Widths</td> <td>(ft)</td> </tr> <tr> <td>Traffic Counters</td> <td>(counter ID)</td> </tr> </table>	Road Widths	(ft)	Traffic Counters	(counter ID)	<table border="0"> <tr> <td>Crash Locations</td> <td>Fatal, Injury, Property Damage Only, Unknown Crash Type</td> </tr> </table>	Crash Locations	Fatal, Injury, Property Damage Only, Unknown Crash Type	<table border="0"> <tr> <td>Mileage by Functional Class By Sheet</td> <td>0106 7 - Rural - Major collector 0.920</td> </tr> <tr> <td>Mileage by Town By Sheet</td> <td>WILMINGTON - S01061322 0.92 of 0.92</td> </tr> <tr> <td>Total Mileage:</td> <td>0.920 mi</td> </tr> </table>	Mileage by Functional Class By Sheet	0106 7 - Rural - Major collector 0.920	Mileage by Town By Sheet	WILMINGTON - S01061322 0.92 of 0.92	Total Mileage:	0.920 mi	<table border="0"> <tr> <td>DISTRICT</td> <td>1</td> </tr> <tr> <td>TOWN</td> <td>WILMINGTON</td> </tr> <tr> <td>Date:</td> <td>04/01/14</td> </tr> <tr> <td>ROUTE</td> <td>Maj-0106</td> </tr> <tr> <td>ETE mileage:</td> <td>0.0 to 0.92</td> </tr> </table>	DISTRICT	1	TOWN	WILMINGTON	Date:	04/01/14	ROUTE	Maj-0106	ETE mileage:	0.0 to 0.92
Historic Projects	Retreatment, Resurface, Unknown, Bituminous Mix, Skippy Mix, Bituminous Seal	Bituminous Concrete, Macadam, Cold Patch and Bituminous Concrete, Concrete	Gravel, Surface Treated Gravel, Plant Mix, Reclaimed Base and Bituminous Concrete																																					
Functional Class	1, 2, 6, 7, 8, 11, 12, 14, 16, 17, 19																																							
Speed Zones	25, 30, 35, 40, 45, 50, 55, 60, 65																																							
Curves	curve left, curve right																																							
Grades	grade up, grade down																																							
Road Widths	(ft)																																							
Traffic Counters	(counter ID)																																							
Crash Locations	Fatal, Injury, Property Damage Only, Unknown Crash Type																																							
Mileage by Functional Class By Sheet	0106 7 - Rural - Major collector 0.920																																							
Mileage by Town By Sheet	WILMINGTON - S01061322 0.92 of 0.92																																							
Total Mileage:	0.920 mi																																							
DISTRICT	1																																							
TOWN	WILMINGTON																																							
Date:	04/01/14																																							
ROUTE	Maj-0106																																							
ETE mileage:	0.0 to 0.92																																							