

WESTON

Base Map


Route Log Progress Chart

Please Note: Errors and Omissions May Exist.
Contact the VTrans Mapping Unit with questions or concerns.

ANDOVER


DISTRICT TOWN ROUTE

2 ANDOVER Maj-0132

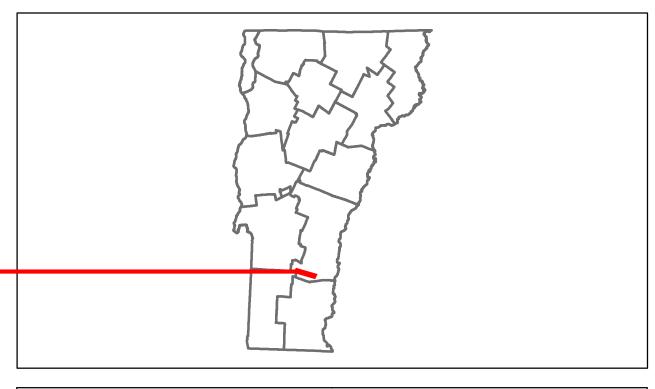

1 in = 2,000 feet					
Stick Diagram Town Boundary Village/UC Boundaries	ANDOVER	Middletown			Audover STER STER STER STER STER STER STER STER
District Boundaries State/Town Highway Change Divided Highway Limits Ghost Section Boundary FAU Limits Streams	ANDOVER RIDGE RD (TH49)	DAVIS RD (TH-16)	OD GULF RD S (TH-14)	тн-20) Е НІЦ RD (ТН-2)	AMSON RD
Town Center Primary Structures Secondary Structures Stations (Feet)		Lyman Brook (92-H1) Qz	O9 5 5	Andover Branch B	Andover Branch
		BLANCHARD I		SIMMONS F HILL TOP F TOWN HALL F	8 8
Scale:1in = 2000 FEET	0	1)	15778		21437 — 24922 — 25502

Travellane	24		22 24	
Poodway	24		22 24	
Travellane Roadway Road Widths Lane Count				
Road Widths Lane Count			•	
Base Subbase		24" Crushed Stone	24" Gravel	
Curves				
Grades				
			_	

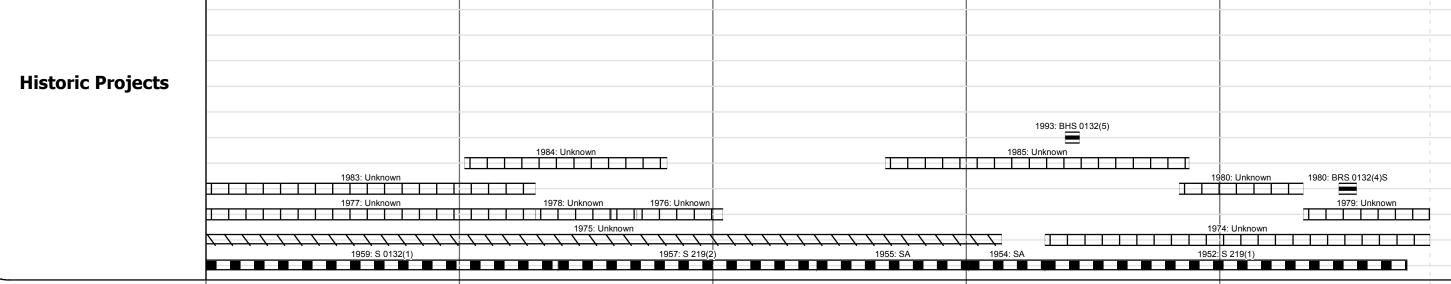

laintenance Garage		(Not State Maintained)		
Traffic Counters	S6Y384	S6Y382 Q	S6Y381	
Functional Class		7		
Speed Zone				
2012	470	570	700	
2011	470	560	690	
AADT Counts 2010	500	620	730	
2009	540	680	760	
2008	570	740	800	
2012				
2011				
Crash Locations 2010				

DESCRIP1	TION	BLO	CK

Bridge 9:
Stringer/multi-beam or girder - 1939
Structure No. 200132000914012
Length: 84'
Width: 23.9'
Facility Carried: TR 01 FAS 132
Bridge Type: ROLLED BEAM
Features Intersected: TROUT BROOK
Surface: Bituminous
Maintenance/Ownership: Town

Stringer/multi-beam or girder - 1993
Structure No. 200132000814012
Length: 54'
Width: 27.1'
Facility Carried: TR 01 FAS 132
Bridge Type: ROLLED BEAM
Features Intersected: ANDOVER BRANCH
Surface: Bituminous
Maintenance/Ownership: Town

Bridge 7:
Slab - 1979
Structure No. 200132000714012
Length: 32'
Width: 27.9'
Facility Carried: TR 01 FAS 132
Bridge Type: CONCRETE SLAB
Features Intersected: ANDOVER BRANCH
Surface: Bituminous
Maintenance/Ownership: Town

2009

	Function	al Class	
1 1 <mark></mark>	7 —		·
2	8 —		
6 -	 11 	 16	
	Speed 2	Zones	
SPEED SPEED SPEE LIMIT 25 30 35	SPEED SPEED LIMIT 45	SPEED SPEED LIMIT 50 55	SPEED LIMIT 60

	Cur
7	
9	
	Gra
SPEED _ 65	_
	<u> </u>

		Mileage by Functional Class By Sh	eet	
	0132	7 - Rural - Major Collector		4.830
Only				
pe			Total Mileage:	4.830 mi

ANDOVER - S01321401