





Route Log Progress Chart

DRAFT

Please Note: Errors and Omissions May Exist.
Contact the VTrans Mapping Unit with questions or concerns.

DISTRICT	TOWN	ROUTE
3	TINMOUTH	Maj-0138

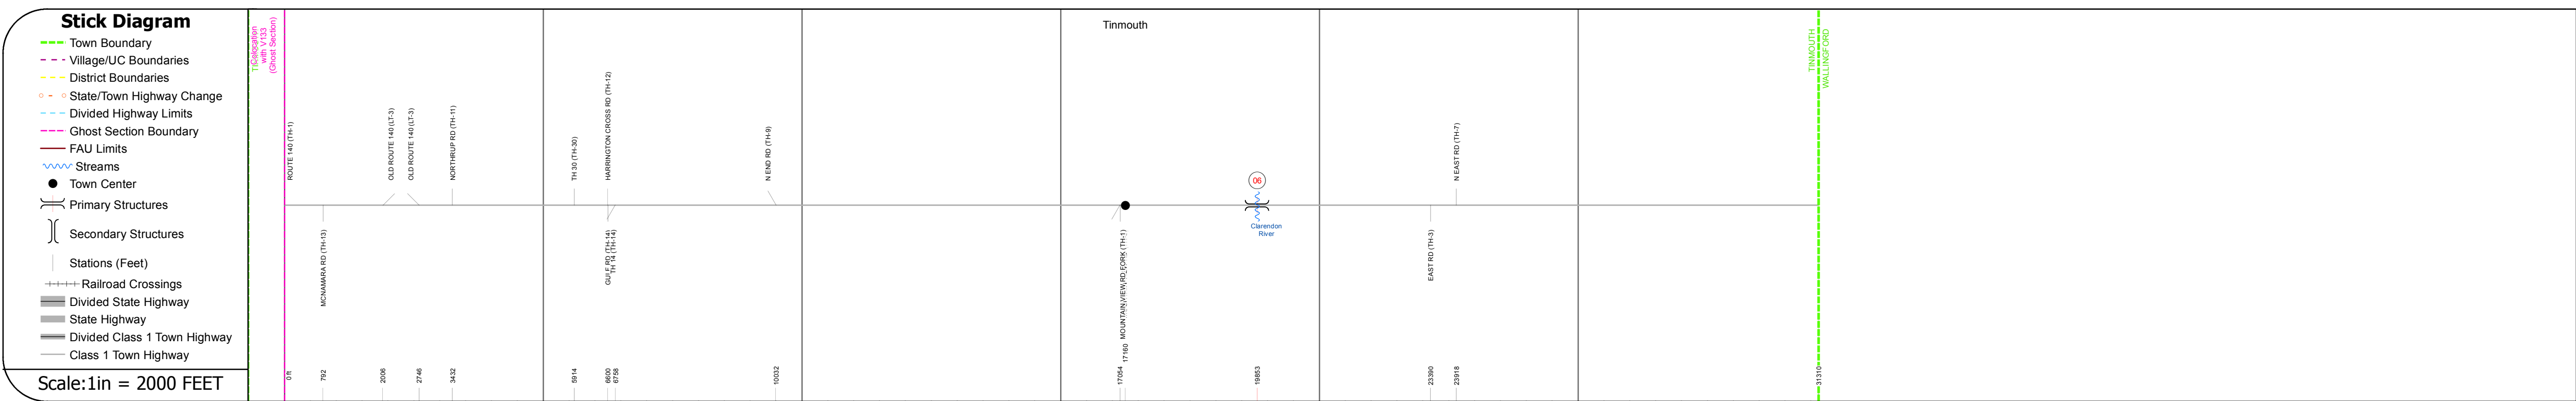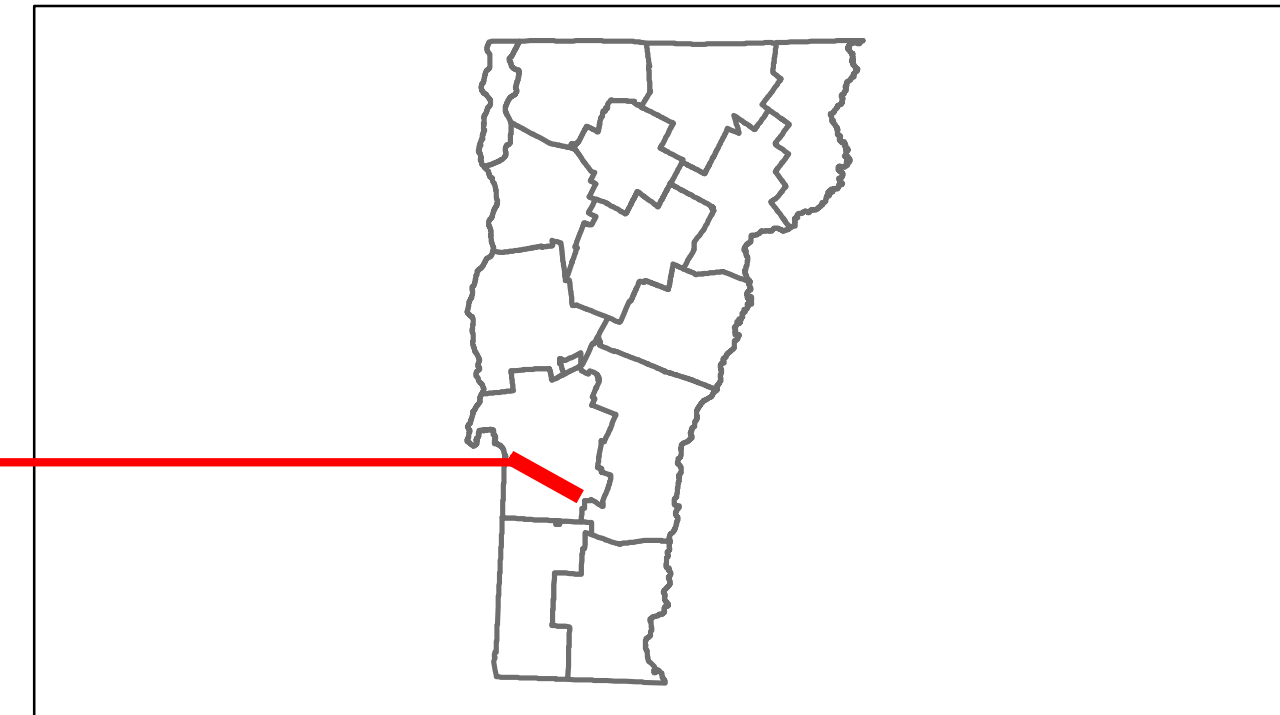

DESCRIPTION BLOCK

Bridge 6:
Tee Beam - 1938
Structure No. 200138000611242
Length: 49'
Width: 22.0'
Weight Limit: 0
Facility Carried: TR 01 FAS 138
Bridge Type: CONCRETE T-BEAM
Features Intersected: TINMOUTH CHANNEL
Surface: Bituminous
Maintenance/Ownership: Town

Road Widths	Travellane	26
Roadway		
Lane Count		
Base		
Subbase		

Curves	
---------------	--

Grades	
---------------	--

Historic Projects	
--------------------------	--

Maintenance Garage	
---------------------------	--

Traffic Counters	568325 568334
-------------------------	------------------

Functional Class	7
-------------------------	---

Speed Zone	
-------------------	--

AADT Counts	2012: 460, 1100 2011: 460, 1100 2010: 460, 1100 2009: 470, 1100 2008: 470, 1000
--------------------	---

Crash Locations	
------------------------	--

Historic Projects Retreatment, Resurface, Unknown, Bituminous Mix, Skimny Mix, Bituminous Seal, Bituminous Concrete, Gravel, Surface Treated Gravel, Plant Mix, Reclaimed Base and Bituminous Concrete, Concrete	Functional Class 1-19, 6-16 Speed Zones 25, 30, 35, 40, 45, 50, 55, 60, 65	Curves curve left, curve right Grades grade up, grade down	Road Widths (ft) Traffic Counters (counter ID)	AADT (count) Crash Locations Fatal, Injury, Property Damage Only, Unknown Crash Type	Mileage by Functional Class By Sheet 0138 7 - Rural - Major collector 5.930 Total Mileage: 5.930 mi	Mileage by Town By Sheet TINMOUTH - S01381124 Ghost Section - VT-133 (2.367 to 2.508) 5.93 of 5.93 0.141 Total Mileage: 5.93 mi	DISTRICT 3	TOWN TINMOUTH	Date: 04/01/14 1 of 1 TWN mileage: 0.0 to 5.93	ROUTE Maj-0138 ETE mileage: 8.17 to 14.1
--	---	---	---	---	---	---	----------------------	-------------------------	--	---