

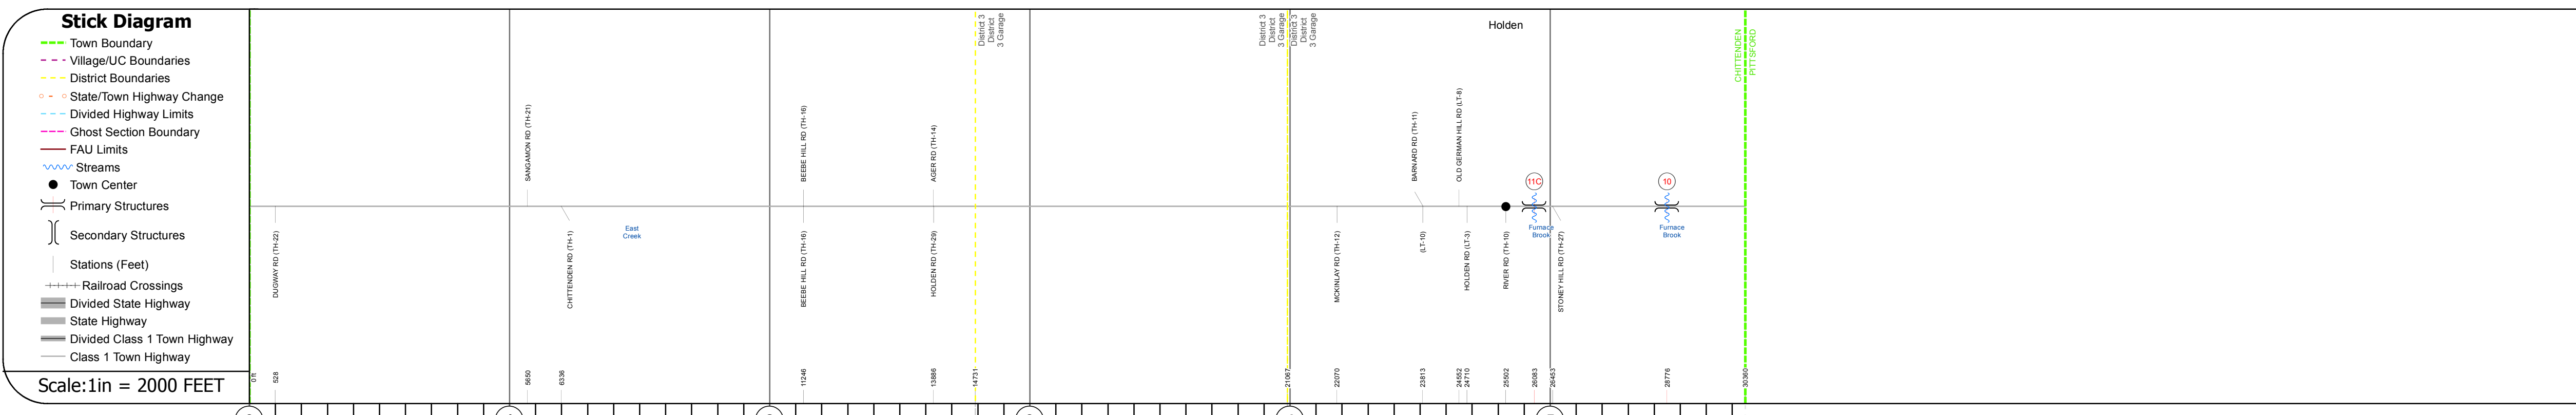


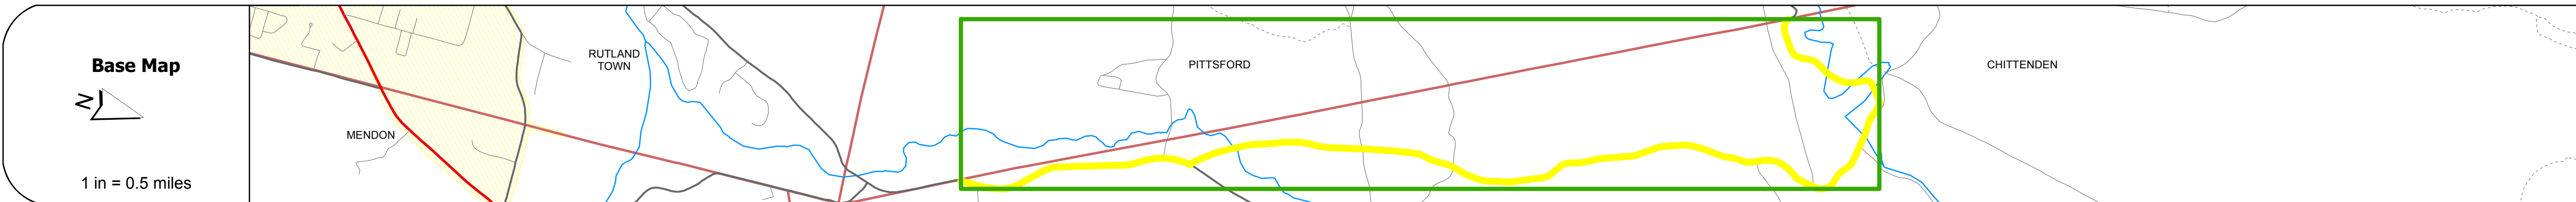

# Route Log Progress Chart

**DRAFT**Please Note: Errors and Omissions May Exist.  
Contact the VTrans Mapping Unit with questions or concerns.

<b>DISTRICT</b>	<b>TOWN</b>	<b>ROUTE</b>
3	CHITTENDEN	Maj-0165

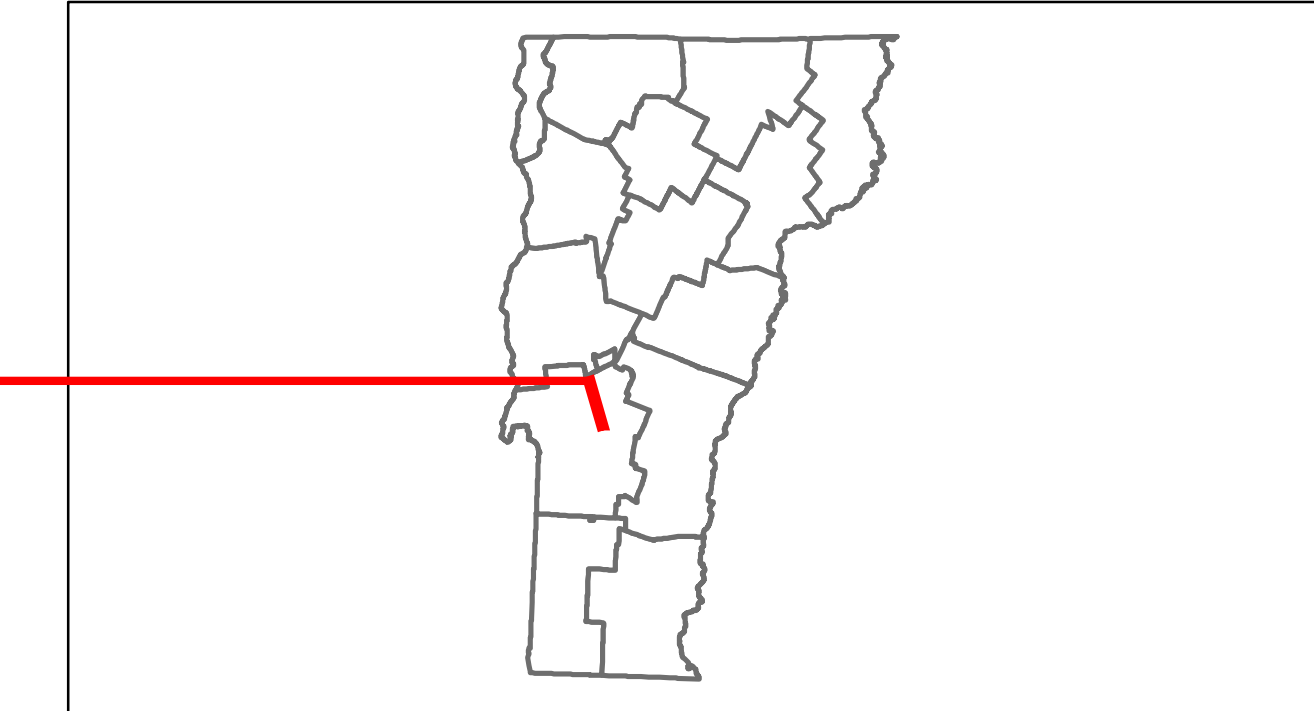

<b>Road Widths</b>	Travellane Roadway Lane Count Base Subbase	20 22				
<b>Curves</b>						
<b>Grades</b>						
<b>Historic Projects</b>						
<b>Maintenance Garage</b>						(Not State Maintained)
<b>Traffic Counters</b>			562	0		
<b>Functional Class</b>		7				
<b>Speed Zone</b>						
<b>AADT Counts</b>	2012 2011 2010 2009 2008	2500 2500 2500 2500 2500	540 530 520 520 510	380 380 370 360 340		
<b>Crash Locations</b>	2012 2011 2010 2009 2008					

**DESCRIPTION BLOCK**

**Bridge 11C:**  
Stringer/multi-beam or girder - 1954  
Structure No. 200165011C11042  
Length: 49'  
Width: 24.0'  
Weight Limit: 0  
Facility Carried: TR 02 FAS 165  
Bridge Type: ROLLED BEAM  
Features Intersected: FURNACE BROOK  
Surface: Bituminous  
Maintenance/Ownership: Town

**Bridge 10:**  
Tee Beam - 1927  
Structure No. 200165001011042  
Length: 29'  
Width: 24.0'  
Weight Limit: 0  
Facility Carried: TR 02 FAS 165  
Bridge Type: CONC TBM WID W/ SLAB  
Features Intersected: FURNACE BROOK  
Surface: Bituminous  
Maintenance/Ownership: Town

<b>Historic Projects</b> Retreatment Resurface Unknown Bituminous Mix Skimny Mix Bituminous Seal Bituminous Concrete Concrete Gravel Surface Treated Gravel Plant Mix Reclaimed Base and Bituminous Concrete Concrete	<b>Functional Class</b> 1 2 3 4 5 6 7 8 9 10 11 12 13 14 15 16 17 18 19 <b>Speed Zones</b> 25 30 35 40 45 50 55 60 65	<b>Curves</b> — curve left — curve right <b>Grades</b> — grade up — grade down	<b>Road Widths</b> (ft) <b>Traffic Counters</b> (counter ID)	<b>AADT</b> (count) <b>Crash Locations</b> ■ Fatal □ Property Damage Only ■ Injury □ Unknown Crash Type	<b>Mileage by Functional Class By Sheet</b> 0165 7 - Rural - Major collector 5.750 <b>Total Mileage: 5.750 mi</b>	<b>Mileage by Town By Sheet</b> CHITTENDEN - S01651104 5.75 of 5.75 <b>Total Mileage: 5.75 mi</b>	<b>DISTRICT</b> 3	<b>TOWN</b> CHITTENDEN	<b>Date: 04/01/14</b> <b>1 of 1</b> <b>TWN mileage: 0.0 to 5.75</b>	<b>ROUTE</b> <b>Maj-0165</b> ETE mileage: 2.79 to 8.54
--	--	---	---	---	---	---	----------------------	---------------------------	---	---