





# Route Log Progress Chart

**DRAFT**

Please Note: Errors and Omissions May Exist.  
Contact the VTrans Mapping Unit with questions or concerns.

DISTRICT	TOWN	ROUTE
4	POMFRET	Maj-0166

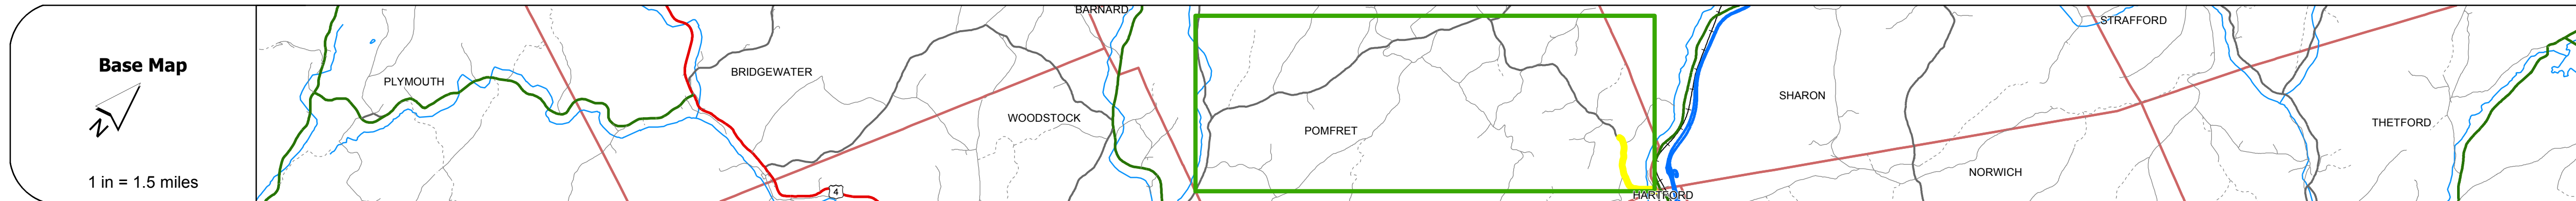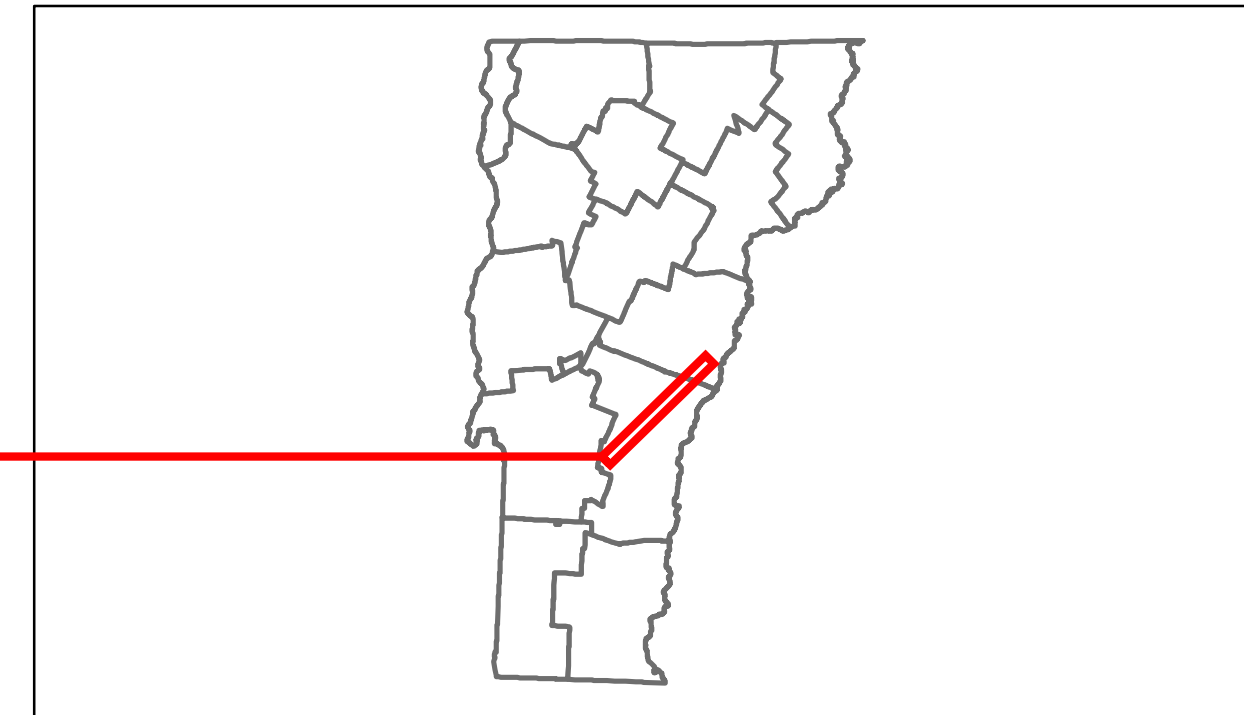

**Stick Diagram**

- Town Boundary
- Village/UC Boundaries
- District Boundaries
- State/Town Highway Change
- Divided Highway Limits
- Ghost Section Boundary
- FAU Limits
- Streams
- Town Center
- Primary Structures
- Secondary Structures
- Stations (Feet)
- Railroad Crossings
- Divided State Highway
- State Highway
- Divided Class 1 Town Highway
- Class 1 Town Highway

Scale: 1in = 2000 FEET



## DESCRIPTION BLOCK

**Bridge 15:**  
 Slab - 1983  
 Structure No. 200166001514132  
 Length: 42'  
 Width: 34.0'  
 Weight Limit: 0  
 Facility Carried: TR 01 FAS 166  
 Bridge Type: CONCRETE SLAB  
 Features Intersected: MILL BROOK  
 Surface: Bituminous  
 Maintenance/Ownership: Town

<b>Road Widths</b>	Travellane: 20 Roadway: 22 Lane Count: 24 Base: 15' Gravel Subbase: 15' Gravel
--------------------	--

<b>Curves</b>	
---------------	--

<b>Grades</b>	
---------------	--

<b>Historic Projects</b>	1983: BRS-0166(C)S 1978: Unknown 0: Unknown
--------------------------	---

<b>Maintenance Garage</b>	(Not State Maintained)
---------------------------	------------------------

<b>Traffic Counters</b>	
-------------------------	--

<b>Functional Class</b>	7
-------------------------	---

<b>Speed Zone</b>	
-------------------	--

<b>AADT Counts</b>	2012: 520 - 760 2011: 510 - 750 2010: 510 - 740 2009: 520 - 730 2008: 520 - 710
--------------------	---

<b>Crash Locations</b>	2012 2011 2010 2009 2008
------------------------	--------------------------------------

<b>Historic Projects</b> Retreatment, Resurface, Unknown, Bituminous Mix, Skippy Mix, Bituminous Seal, Bituminous Concrete, Surface Treated Gravel, Plant Mix, Reclaimed Base and Bituminous Concrete	<b>Functional Class</b> 1-19, 6-16 <b>Speed Zones</b> 25, 30, 35, 40, 45, 50, 55, 60, 65	<b>Curves</b> curve left, curve right <b>Grades</b> grade up, grade down	<b>Road Widths</b> (ft) <b>Traffic Counters</b> (counter ID)	<b>AADT</b> (count) <b>Crash Locations</b> Fatal, Injury, Property Damage Only, Unknown Crash Type	<b>Mileage by Functional Class By Sheet</b> 0166 7 - Rural - Major collector 1.150 <b>Total Mileage: 1.150 mi</b>	<b>Mileage by Town By Sheet</b> POMFRET - S01661413 1.15 of 10.15 <b>Total Mileage: 1.15 mi</b>	<b>DISTRICT</b> 4	<b>TOWN</b> POMFRET	<b>Date:</b> 04/01/14 <b>2 of 2</b> <b>TWN mileage:</b> 9.0 to 10.15	<b>ROUTE</b> Maj-0166 <b>ETE mileage:</b> 9.88 to 11.03
--	---	---	---	---	---	---	----------------------	------------------------	--	---