





Route Log Progress Chart

DRAFT

Please Note: Errors and Omissions May Exist.
Contact the VTrans Mapping Unit with questions or concerns.

DISTRICT	TOWN	ROUTE
4	WOODSTOCK	Maj-0166

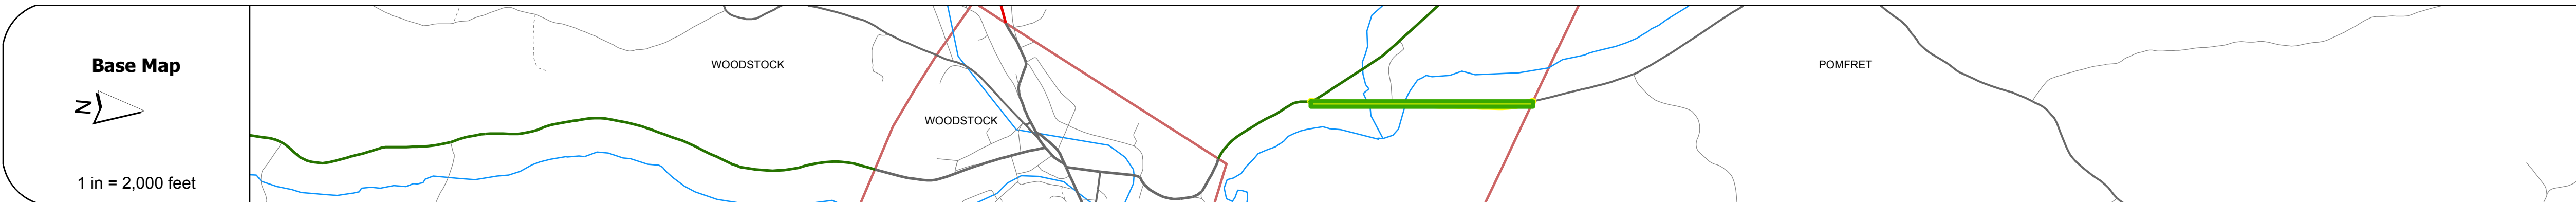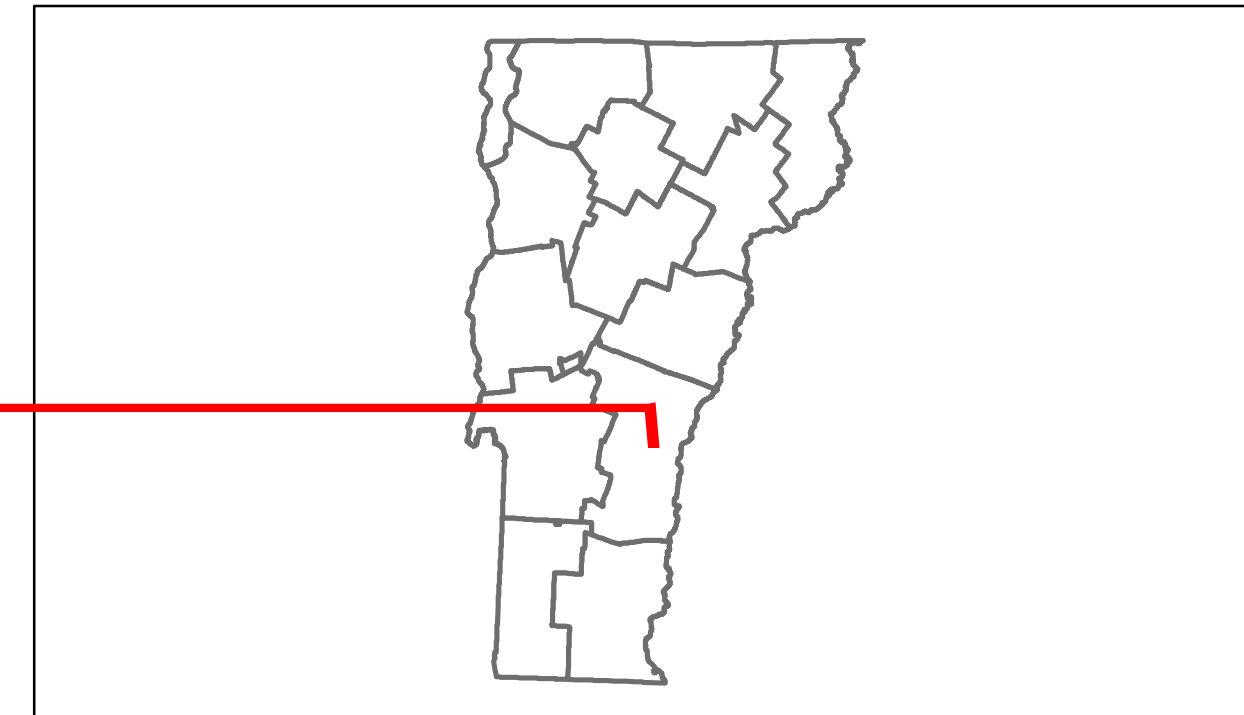

DESCRIPTION BLOCK

Bridge 1:
Stringer/multi-beam or girder - 1937
Structure No. 200166000114242
Length: 84'
Width: 29.5'
Weight Limit: 0
Facility Carried: TR 01 FAS 166
Bridge Type: ROLLED BEAM
Features Intersected: GULF-STREAM
Surface: Bituminous
Maintenance/Ownership: Town

Bridge 2:
Stringer/multi-beam or girder - 1938
Structure No. 200166000214242
Length: 54'
Width: 29.5'
Weight Limit: 0
Facility Carried: TR 01 FAS 166
Bridge Type: ROLLED BEAM
Features Intersected: BARNARD BROOK
Surface: Bituminous
Maintenance/Ownership: Town

Road Widths	Travellane: 22'
Roadway	26'
Lane Count	
Base	
Subbase	

Curves	
---------------	--

Grades	
---------------	--

Historic Projects	<p>1973: S 0166(2) SA</p> <p>1941: SA</p> <p>0: SA</p>
--------------------------	--

Maintenance Garage	(Not State Maintained)
---------------------------	------------------------

Traffic Counters	
-------------------------	--

Functional Class	7
-------------------------	---

Speed Zone	
-------------------	--

AADT Counts	<p>2012: 1600</p> <p>2011: 1600</p> <p>2010: 1700</p> <p>2009: 1700</p> <p>2008: 1800</p>
--------------------	---

Crash Locations	<p>2012</p> <p>2011</p> <p>2010</p> <p>2009</p> <p>2008</p>
------------------------	---

Historic Projects Retreatment, Resurface, Unknown, Bituminous Mix, Skippy Mix, Bituminous Seal, Bituminous Concrete, Gravel, Surface Treated Gravel, Plant Mix, Reclaimed Base and Bituminous Concrete, Concrete	Functional Class 1, 2, 6, 7, 8, 11, 12, 14, 16, 17, 19	Curves curve left, curve right	Road Widths (ft)	AADT (count)	Mileage by Functional Class By Sheet 0166 7 - Rural - Major collector 0.880	Mileage by Town By Sheet WOODSTOCK - S01661424 0.88 of 0.88	DISTRICT 4	TOWN WOODSTOCK	Date: 04/01/14	ROUTE Maj-0166
Speed Zones 25, 30, 35, 40, 45, 50, 55, 60, 65	Grades grade up, grade down	Traffic Counters (counter ID)	Crash Locations Fatal, Injury, Property Damage Only, Unknown Crash Type	Total Mileage: 0.880 mi	Total Mileage: 0.88 mi	1 of 1 TWN mileage: 0.0 to 0.88	ETE mileage: 0.0 to 0.88			