






Route Log Progress Chart

DRAFT

Please Note: Errors and Omissions May Exist.
Contact the VTrans Mapping Unit with questions or concerns.

DISTRICT	TOWN	ROUTE
1	SUNDERLAND	Maj-0171

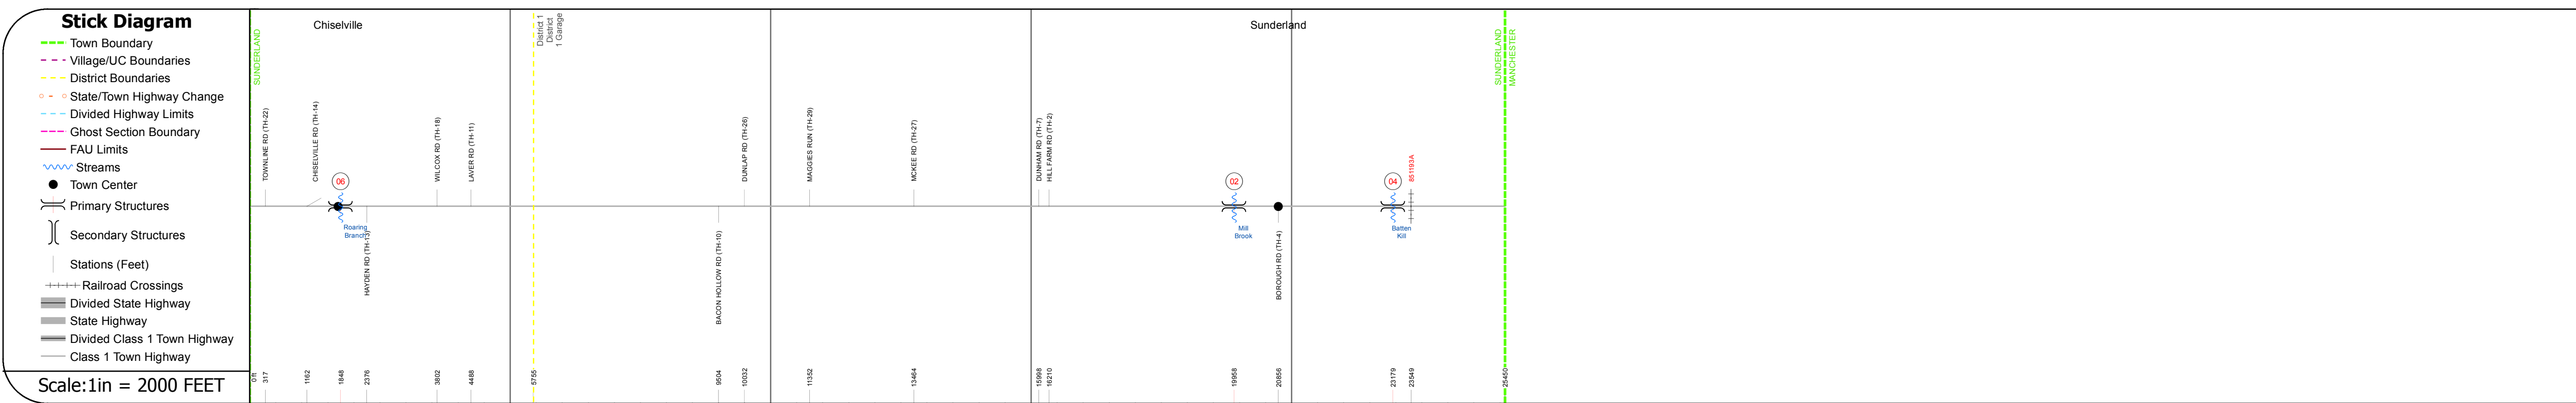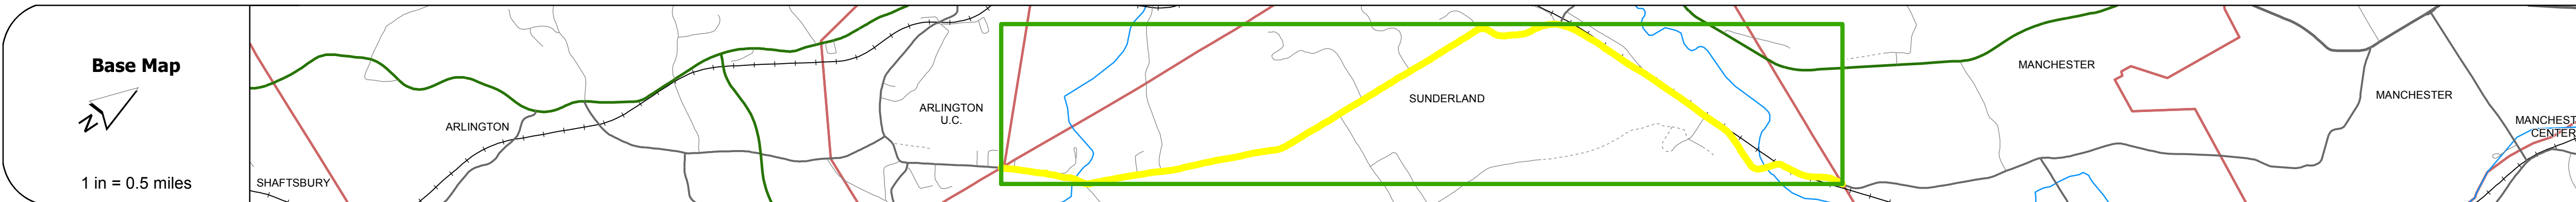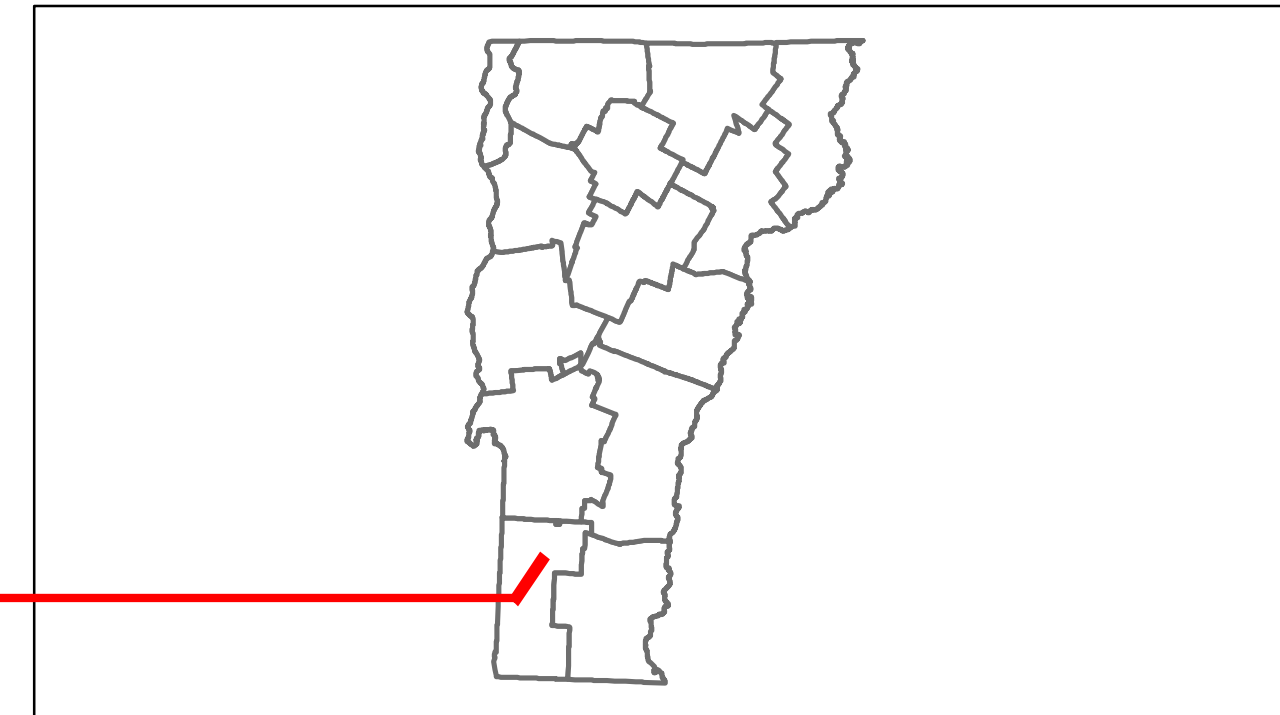

DESCRIPTION BLOCK	
<p>Bridge 6: Stringer/multi-beam or girder - 1870 Structure No. 200171000602152 Length: 132' Height: 9.06' Width: 11.4' Weight Limit: 0 Facility Carried: TR 02 FAS 171 Bridge Type: 2-SP STL BM/TLCOV BR Features Intersected: ROARING BRANCH 1 Covered: ROARING BRANCH Maintenance/Ownership: Town</p>	
<p>Bridge 2: Slab - 1948 Structure No. 200171000202152 Length: 43' Width: 26.8' Facility Carried: TR 01 FAS 171 Bridge Type: PRESTRESS CONC SLAB Features Intersected: MILL BROOK Surface: Bituminous Maintenance/Ownership: Town</p>	
<p>Bridge 4: Stringer/multi-beam or girder - 1936 Structure No. 200171000402152 Length: 158' Width: 26.7' Facility Carried: TR 01 FAS 171 Bridge Type: 2-SPAN CONT STL BM Features Intersected: BATTEN KILL RIVER Surface: Bituminous Maintenance/Ownership: Town</p>	

0	1	2	3	4
<p>Road Widths</p> <p>Travellane: 21 Roadway: 25 Lane Count: 2 Base: 2 Subbase: 2</p>				
Curves				
Grades				
Historic Projects				
<p>Maintenance Garage</p> <p>(Not State Maintained)</p>				
<p>Traffic Counters</p> <p>568329, 568328, 568328</p>				
<p>Functional Class</p> <p>7</p>				
Speed Zone				
<p>AADT Counts</p> <p>2012: 1100, 1100, 1100, 1100 2011: 1100, 1100, 1100, 1100 2010: 1100, 1100, 1100, 1100 2009: 1100, 1100, 1100, 1100 2008: 1000, 1000, 1000, 1000</p>				
<p>Crash Locations</p> <p>2012, 2011, 2010, 2009, 2008</p>				

Historic Projects	Functional Class	Curves	Road Widths	AADT	Mileage by Functional Class By Sheet	Mileage by Town By Sheet	DISTRICT	TOWN	Date: 04/01/14	ROUTE
<ul style="list-style-type: none"> Retreatment Resurface Unknown Bituminous Mix Skimny Mix Bituminous Seal Gravel Surface Treated Gravel Plant Mix Reclaimed Base and Bituminous Concrete 	<ul style="list-style-type: none"> 1 2 3 4 5 6 7 8 9 10 11 12 13 14 15 16 17 18 19 	<ul style="list-style-type: none"> curve left curve right 	<ul style="list-style-type: none"> (ft) 	<ul style="list-style-type: none"> (count) 	0171 7 - Rural - Major collector 4.820	SUNDERLAND - S01710215 4.82 of 4.82	1	SUNDERLAND	1 of 1 TWN mileage: 0.0 to 4.82	Maj-0171 ETE mileage: 1.09 to 5.91
Total Mileage: 4.820 mi						Total Mileage: 4.82 mi				