





Route Log Progress Chart

DRAFT

Please Note: Errors and Omissions May Exist.
Contact the VTrans Mapping Unit with questions or concerns.


DISTRICT	TOWN	ROUTE
5	WEYBRIDGE	Maj-0181

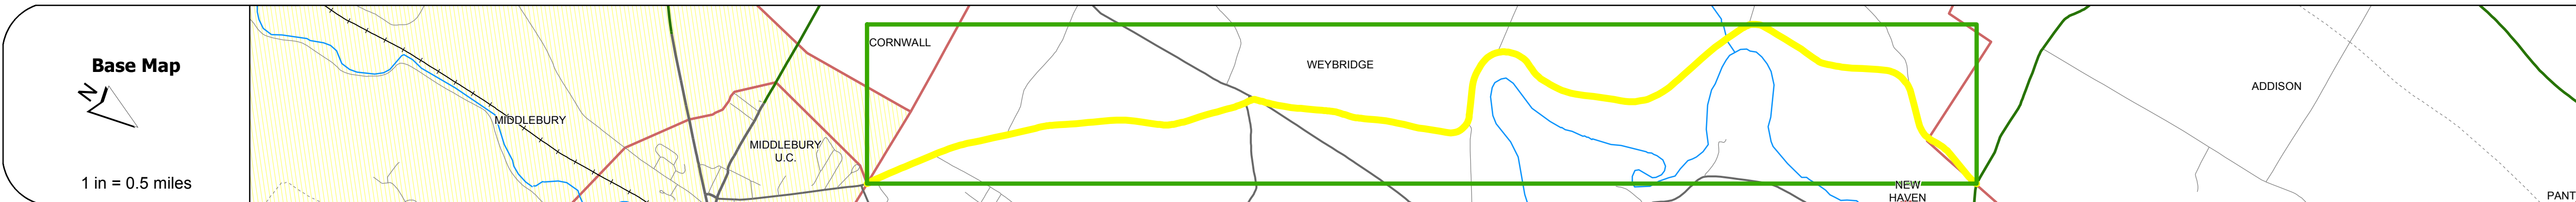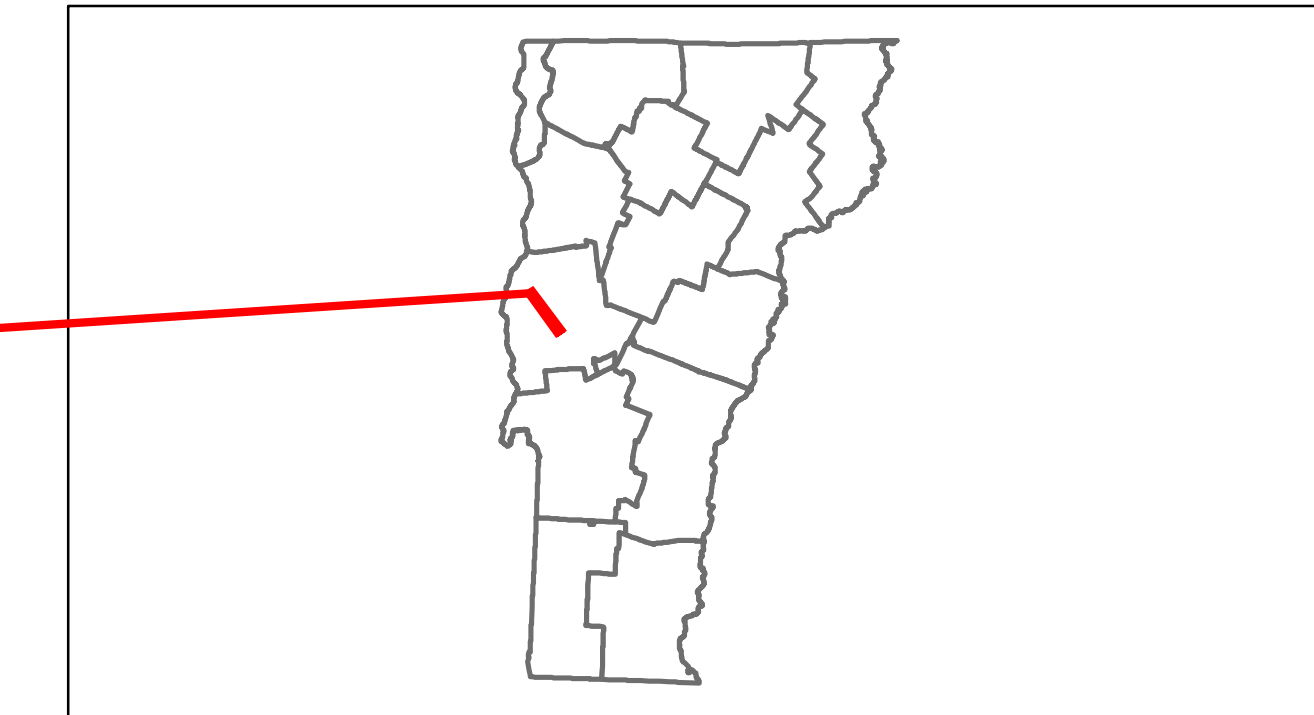

Stick Diagram

- Town Boundary
- Village/UC Boundaries
- District Boundaries
- State/Town Highway Change
- Divided Highway Limits
- Ghost Section Boundary
- FAU Limits
- Streams
- Town Center
- Primary Structures
- Secondary Structures
- Stations (Feet)
- Railroad Crossings
- Divided State Highway
- State Highway
- Divided Class 1 Town Highway
- Class 1 Town Highway

Scale: 1in = 2000 FEET

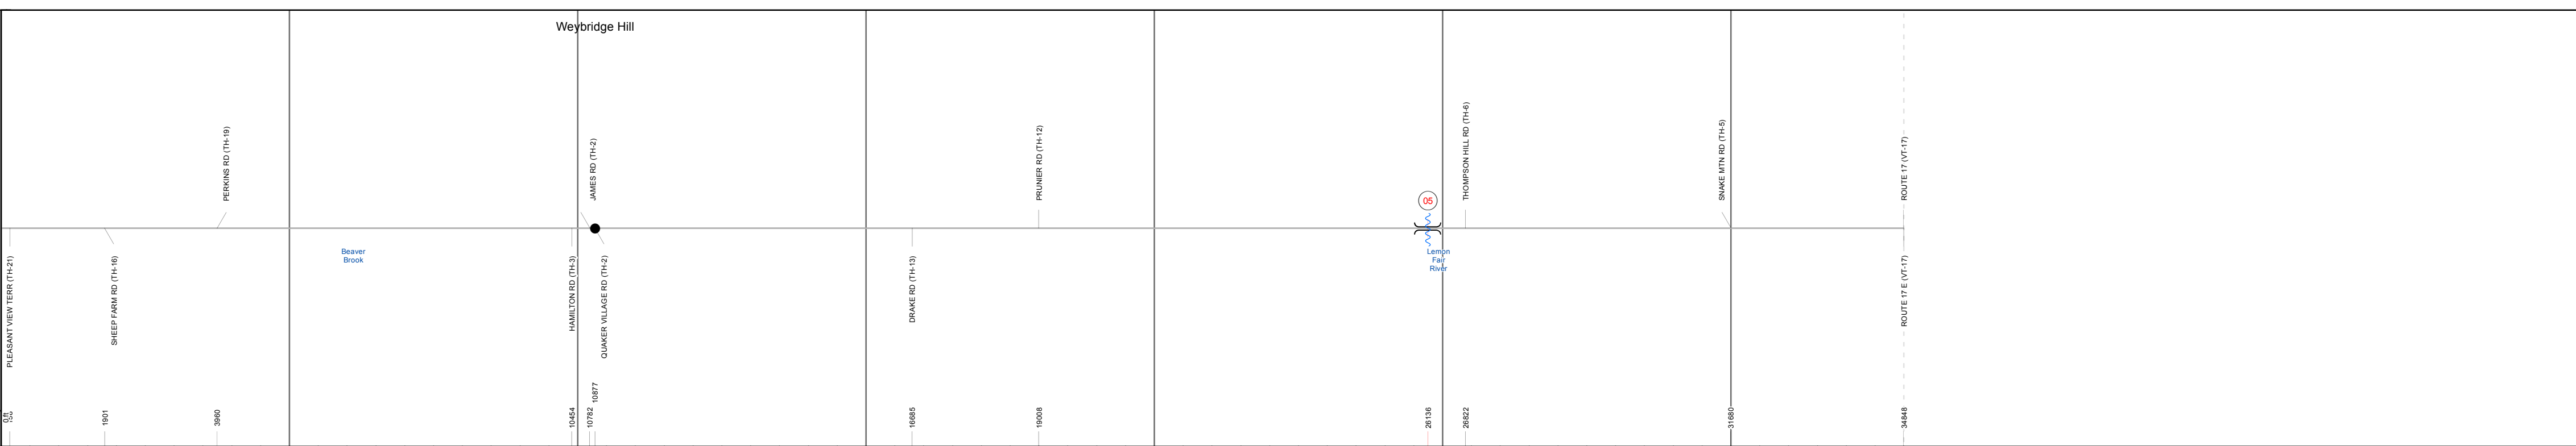


DESCRIPTION BLOCK

Bridge 5:
Stringer/multi-beam or girder - 1953
Structure No. 200181000501222
Length: 89'
Width: 24.5'
Facility Carried: TR 01 FAS 181
Bridge Type: WELDED PLATE GIRDER
Features Intersected: LEMON FAIR RIVER
Surface: Bituminous
Maintenance/Ownership: Town

Road Widths	Travellane	20	22
Roadway			
Lane Count			
Base			
Subbase			

Curves	
---------------	--

Grades	
---------------	--

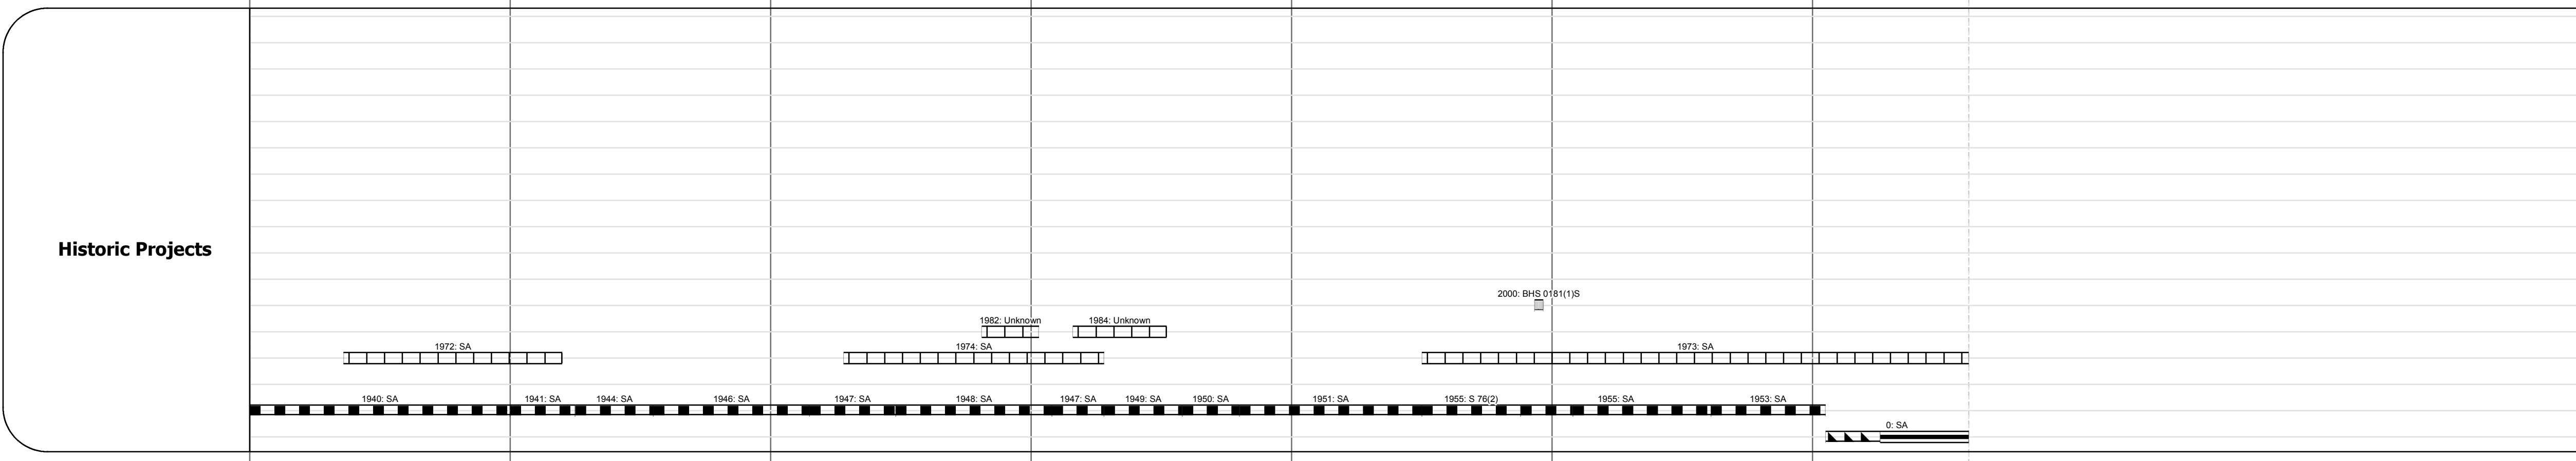

Maintenance Garage	(Not State Maintained)
---------------------------	------------------------

Traffic Counters	96A371, 96A009, 96A372
-------------------------	------------------------

Functional Class	7
-------------------------	---

Speed Zone	
-------------------	--

AADT Counts	2012: 1400, 930	2011: 1400, 920	2010: 1400, 880	2009: 1400, 840	2008: 1400, 800
--------------------	-----------------	-----------------	-----------------	-----------------	-----------------

Crash Locations	2012, 2011, 2010, 2009, 2008	
------------------------	------------------------------	--

<p>Historic Projects</p> <ul style="list-style-type: none"> Retreatment Resurface Unknown Bituminous Mix Skimny Mix Bituminous Seal Concrete Gravel Surface Treated Gravel Plant Mix Reclaimed Base and Bituminous Concrete 	<p>Functional Class</p> <ul style="list-style-type: none"> 1 (Blue) 2 (Red) 3 (Green) 4 (Yellow) 5 (Purple) 6 (Orange) 7 (Pink) 8 (Light Blue) 9 (Light Green) 10 (Light Yellow) 11 (Light Purple) 12 (Light Orange) 13 (Light Pink) 14 (Light Light Blue) 15 (Light Light Green) 16 (Light Light Yellow) 17 (Light Light Purple) 18 (Light Light Orange) 19 (Light Light Pink) <p>Speed Zones</p> <ul style="list-style-type: none"> 25, 30, 35, 40, 45, 50, 55, 60, 65 	<p>Curves</p> <ul style="list-style-type: none"> curve left curve right <p>Grades</p> <ul style="list-style-type: none"> grade up grade down 	<p>Road Widths</p> <p>(ft)</p>	<p>Traffic Counters</p> <p>(counter ID)</p>	<p>AADT</p> <p>(count)</p>	<p>Crash Locations</p> <ul style="list-style-type: none"> Fatal Property Damage Only Injury Unknown Crash Type 	<p>Mileage by Functional Class By Sheet</p> <p>0181 7 - Rural - Major collector 6.600</p>	<p>Mileage by Town By Sheet</p> <p>WEYBRIDGE - S01810122 6.6 of 6.6</p>	<p>DISTRICT</p> <p>5</p>	<p>TOWN</p> <p>WEYBRIDGE</p>	<p>Date: 04/01/14</p>	<p>ROUTE</p> <p>Maj-0181</p> <p>ETE mileage: 0.0 to 6.6</p>
---	--	--	---------------------------------------	--	-----------------------------------	---	--	--	---------------------------------	-------------------------------------	------------------------------	--