
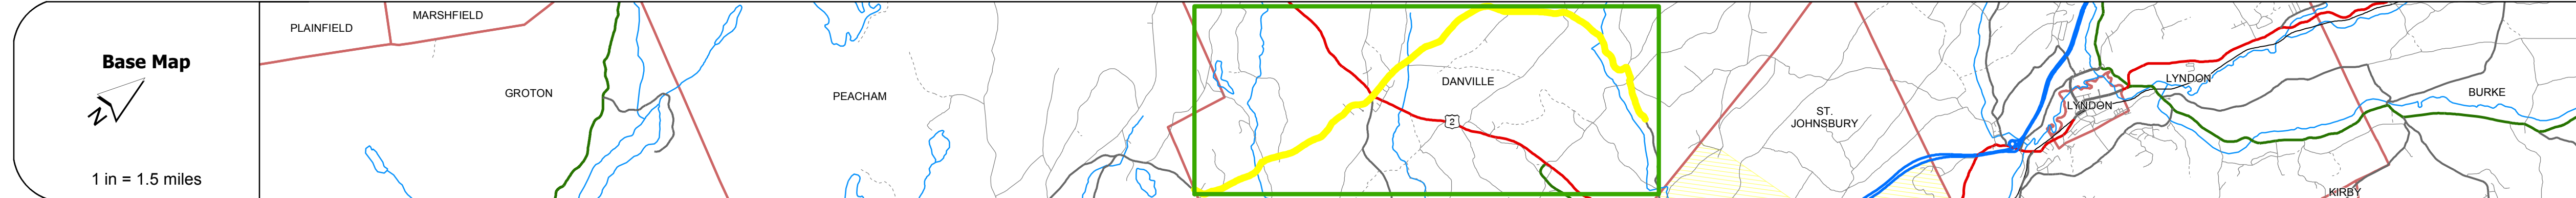


DISTRICT	TOWN	ROUTE
7	DANVILLE	Maj-0215

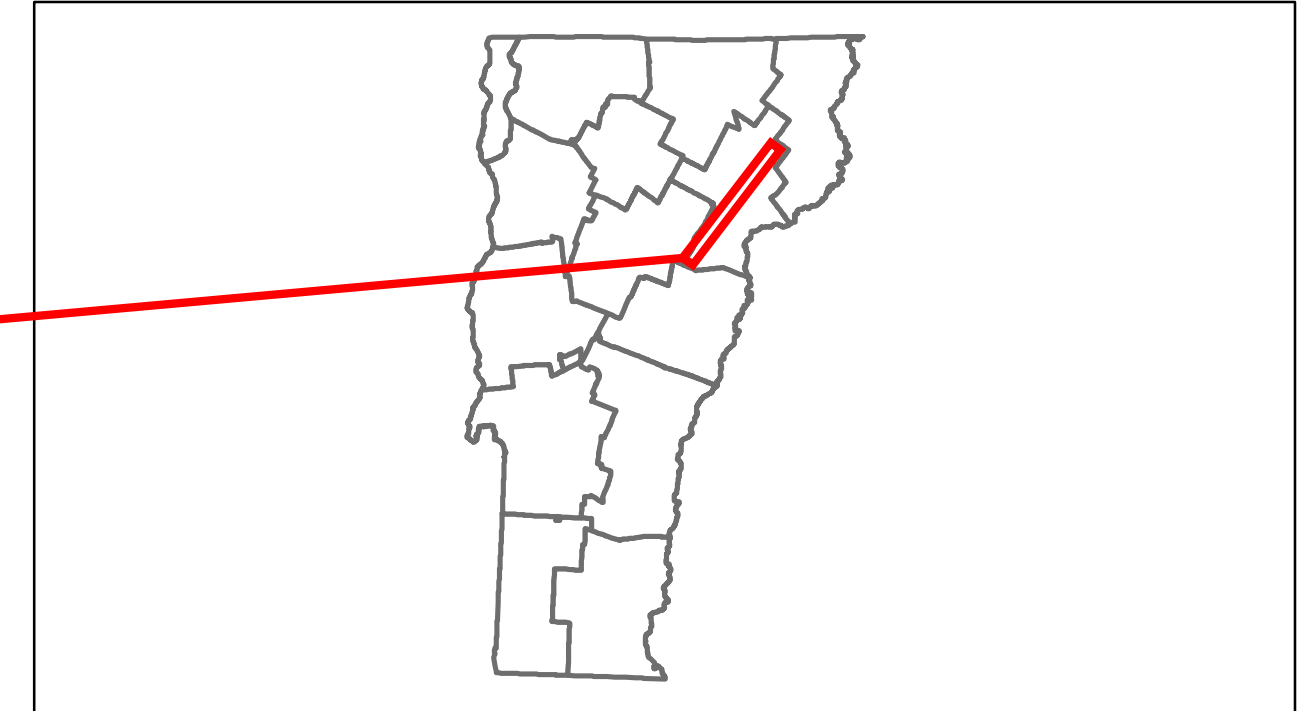

DESCRIPTION BLOCK

Bridge 5:
Tee Beam - 1929
Structure No. 200215000503032
Length: 44'
Width: 20.2'
Facility Carried: TR 03 FAS 215
Bridge Type: CONCRETE T-BEAM
Features Intersected: JOES BROOK
Surface: Bituminous
Maintenance/Ownership: Town

Bridge 6:
Stringer/multi-beam or girder - 1935
Structure No. 200215000803032
Length: 59'
Width: 19.8'
Facility Carried: TR 02 FAS 215
Bridge Type: ROLLED BEAM
Features Intersected: MORRILL BROOK
Surface: Bituminous
Maintenance/Ownership: Town

Bridge 7:
Slab - 1937
Structure No. 200215000703032
Length: 59'
Width: 21.1'
Facility Carried: TR 02 FAS 215
Bridge Type: PRESTRES VOIDED SLAB
Features Intersected: NORTH BROOK
Surface: Bituminous
Maintenance/Ownership: Town

Road Widths	Travellane Roadway Lane Count Base Subbase	20 22	24 24	20 22		
Curves						
Grades						
Historic Projects		1948: S 20(2) 1941: SA 1945: SA 1944: SA 1952: SA 1940: SA	1970: SA 1974: Unknown 1979: Unknown 1981: Unknown 1981: Unknown 1979: Unknown 1986: Unknown 1987: SA 1949: SA 1973: Unknown 1983: Unknown	1988: Unknown 1987: Unknown 1983: Unknown 1979: Unknown 1981: Unknown 1981: Unknown 1979: Unknown 1986: Unknown 1987: Unknown 1988: Unknown 1983: Unknown		
Maintenance Garage						
Traffic Counters		56C342 56C343	56C343	56C343		
Functional Class		7				
Speed Zone						
AADT Counts	2012 2011 2010 2009 2008	930 920 900 880 850	1100 2100 1100 2100 1100	1100 1100 1100 1100 1100	580 550 580 600 630	510 500 530 550 580
Crash Locations	2012 2011 2010 2009 2008					

Historic Projects Retreatment Resurface Unknown Bituminous Mix Skippy Mix Bituminous Seal Bituminous Concrete Gravel Surface Treated Gravel Plant Mix Reclaimed Base and Bituminous Concrete Concrete	Functional Class 1 2 3 4 5 6 7 8 9 10 11 12 13 14 15 16 17 18 19 Speed Zones 25 30 35 40 45 50 55 60 65	Curves curve left curve right Grades grade up grade down	Road Widths (ft) Traffic Counters (counter ID)	AADT (count) Crash Locations Fatal Injury Property Damage Only Unknown Crash Type	Mileage by Functional Class By Sheet 0215 7 - Rural - Major collector 9.000 Total Mileage: 9.000 mi	Mileage by Town By Sheet DANVILLE - S02150303 9.0 of 10.22 Total Mileage: 9.0 mi	DISTRICT 7	TOWN DANVILLE	Date: 04/01/14 1 of 2 TWN mileage: 0.0 to 9.0	ROUTE Maj-0215 ETE mileage: 12.35 to 21.35
---	--	---	---	---	---	--	----------------------	-------------------------	--	--