





Route Log Progress Chart

DRAFT

Please Note: Errors and Omissions May Exist.
Contact the VTrans Mapping Unit with questions or concerns.

DISTRICT	TOWN	ROUTE
7	BARNET	Maj-0220

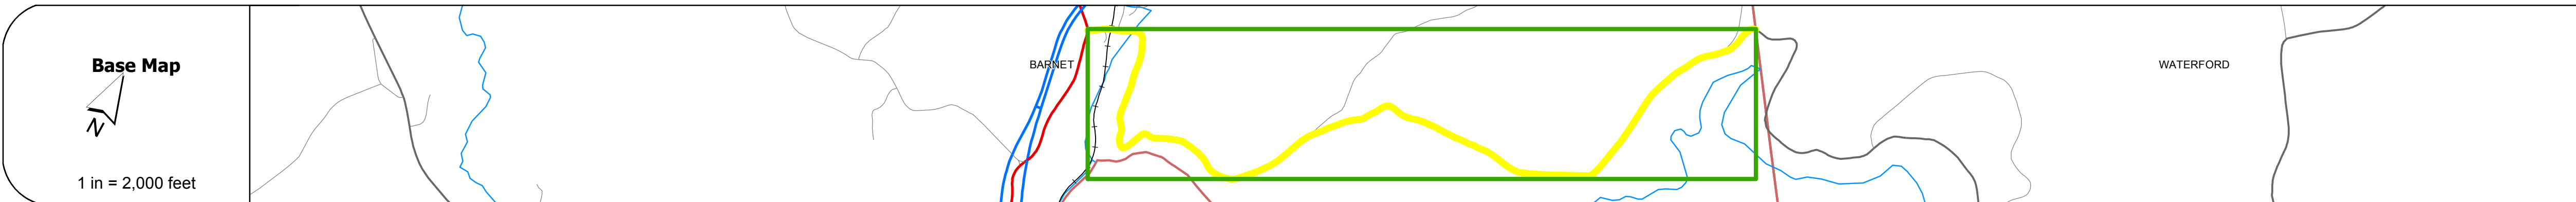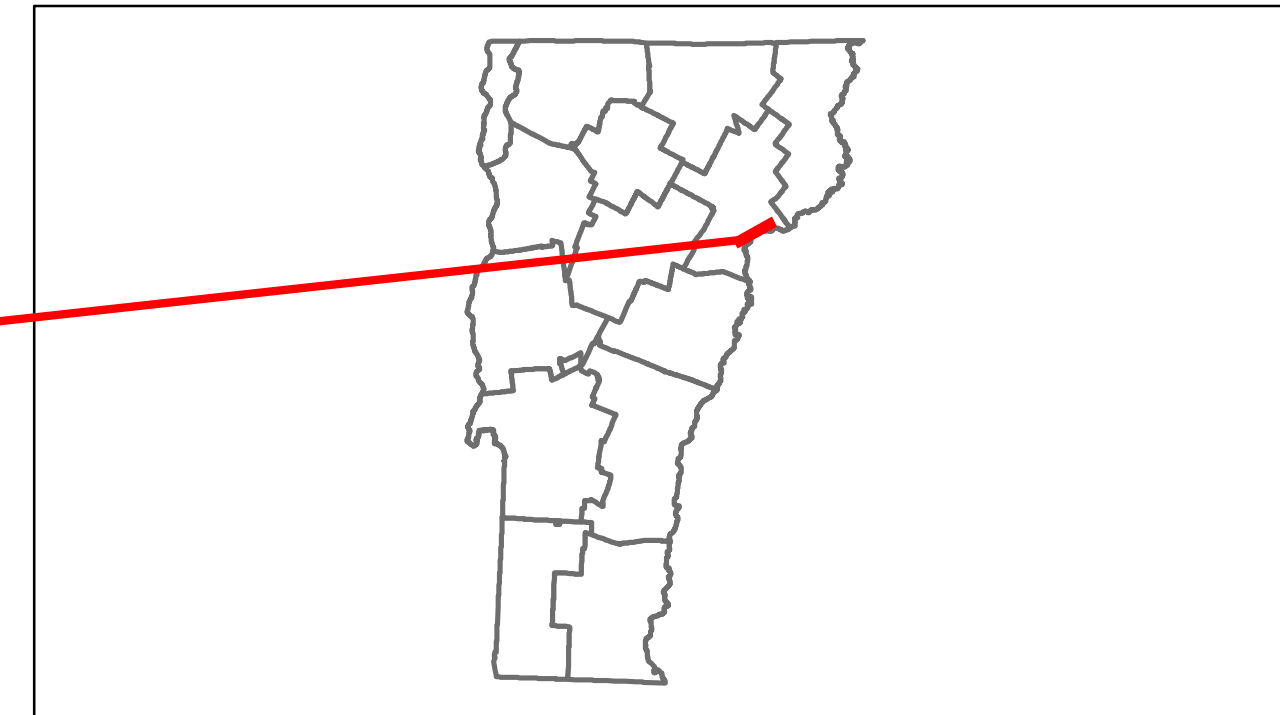

Travellane	Roadway	Lane Count	Base	Subbase
20	24	2		

Curves

Grades



Maintenance Garage
(Not State Maintained)

Traffic Counters
86C20C, 86C32R

Functional Class
7

Speed Zone

Year	Station 0	Station 1	Station 2
2012	180	180	150
2011	180	170	160
2010	170	170	170
2009	150	150	180
2008	140	140	180

Year	Crash Locations
2012	
2011	
2010	
2009	□
2008	

DESCRIPTION BLOCK

Bridge 10:
 Truss - thru - 1928
 Structure No: 200220001003012
 Length: 103'
 Height: 14.25'
 Width: 18.2'
 Facility Carried: TR 03 FAS 220
 Bridge Type: STEEL THRU TRUSS
 Features Intersected: PASSUMPSIC RIVER
 3
 Surface: Bituminous
 Maintenance/Ownership: Town

Historic Projects	Functional Class	Curves	Road Widths	AADT	Mileage by Functional Class By Sheet	Mileage by Town By Sheet	DISTRICT	TOWN	Date: 04/01/14	ROUTE
<ul style="list-style-type: none"> Retreatment Resurface Unknown Bituminous Mix Skippy Mix Bituminous Seal Gravel Surface Treated Gravel Plant Mix Reclaimed Base and Bituminous Concrete Concrete 	<ul style="list-style-type: none"> 1 2 3 4 5 6 7 8 9 10 11 12 13 14 15 16 17 18 19 	<ul style="list-style-type: none"> curve left curve right 	<ul style="list-style-type: none"> (ft) 	<ul style="list-style-type: none"> (count) 	0220 7 - Rural - Major collector 3.660	BARNET - S02200301 3.66 of 3.66	7	BARNET	1 of 1 TWN mileage: 0.0 to 3.66	Maj-0220 ETE mileage: 0.0 to 3.66
Total Mileage: 3.660 mi						Total Mileage: 3.66 mi				