





Route Log Progress Chart

DRAFT

Please Note: Errors and Omissions May Exist.
Contact the VTrans Mapping Unit with questions or concerns.

DISTRICT	TOWN	ROUTE
6	STOWE	Maj-0236

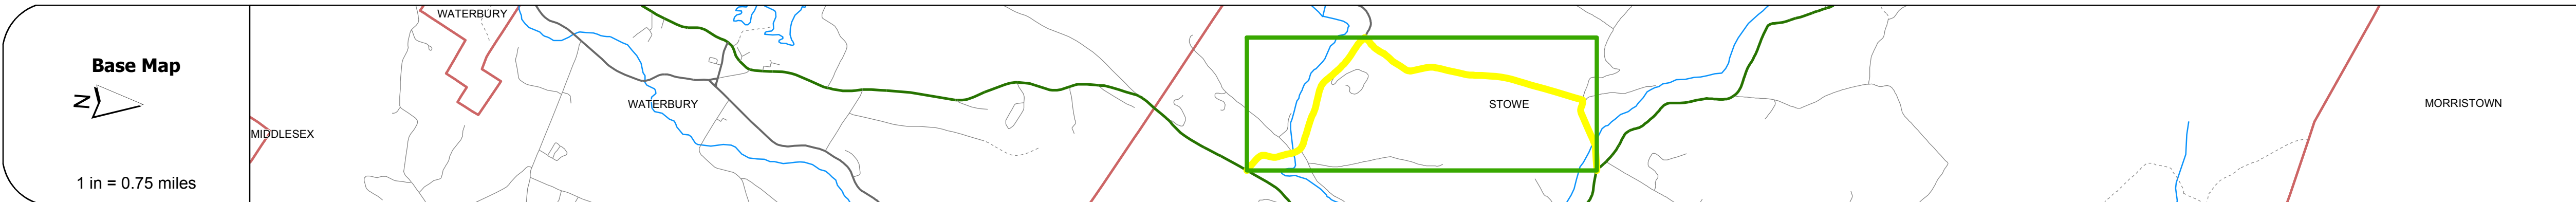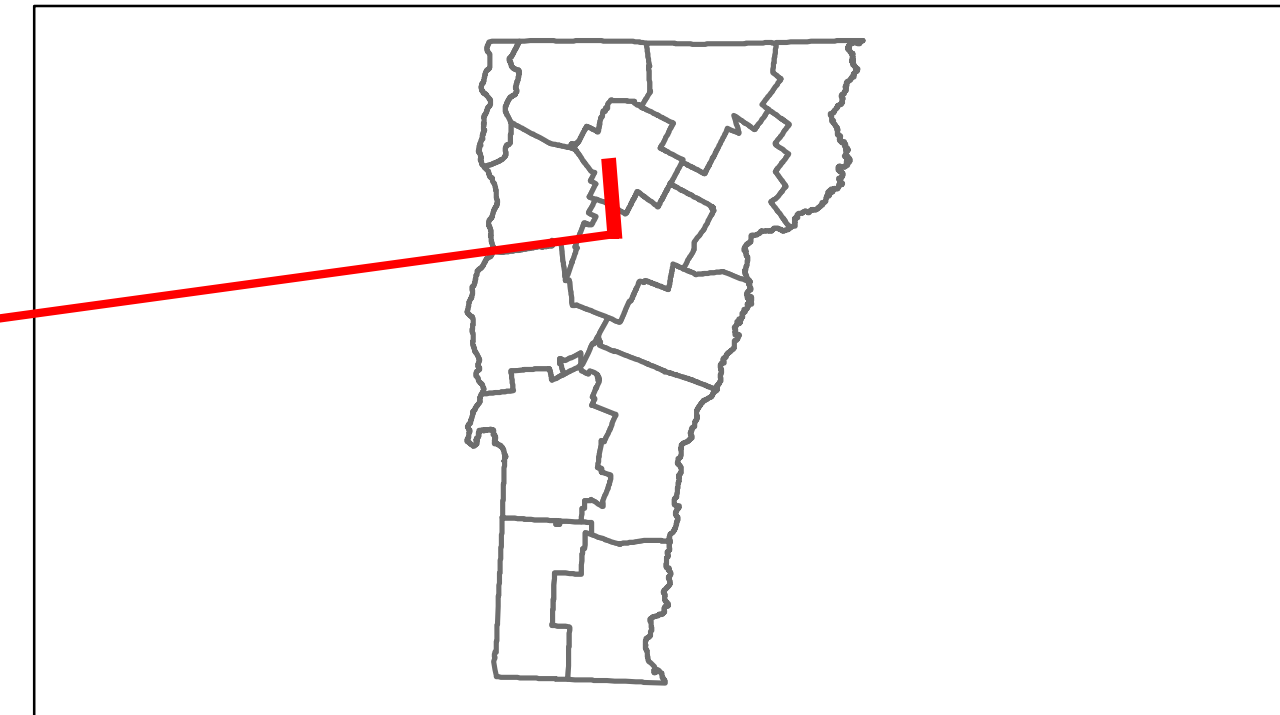

DESCRIPTION BLOCK

Bridge 5:
Stringer/multi-beam or girder - 1951
Structure No. 200236000508082
Length: 99'
Width: 24.2'
Facility Carried: TR 01 FAS 236
Bridge Type: ROLLED BEAM
Features Intersected: LITTLE RIVER
Surface: Bituminous
Maintenance/Ownership: Town

Bridge 53:
Stringer/multi-beam or girder - 1952
Structure No. 2002360005308082
Length: 64'
Width: 23.9'
Facility Carried: TR 5 FAS 236
Bridge Type: ROLLED BEAM
Features Intersected: WEST BRANCH LITTLE RIVER
Maintenance/Ownership: Town

Road Widths	Travellane	Roadway	Lane Count	Base	Subbase

Curves	
--------	--

Grades	
--------	--

Historic Projects	
-------------------	--

Maintenance Garage	(Not State Maintained)
--------------------	------------------------

Traffic Counters	56L322, 56L300, 56L715, 56L713, 56L011, 56L714, 56L012
------------------	--

Functional Class	7
------------------	---

Speed Zone	
------------	--

AADT Counts	2012: 3000, 2300, 4300; 2011: 3000, 2300, 4300; 2010: 3000, 2500, 4100; 2009: 3100, 2600, 4000; 2008: 3100, 2800, 3800
-------------	--

Crash Locations	2012: 0; 2011: 1; 2010: 1; 2009: 1; 2008: 1
-----------------	---

Historic Projects Retreatment, Resurface, Unknown, Bituminous Mix, Skinny Mix, Bituminous Seal, Bituminous Concrete, Gravel, Surface Treated Gravel, Plant Mix, Reclaimed Base and Bituminous Concrete, Concrete	Functional Class 1-19, 6-16	Curves curve left, curve right	Road Widths (ft)	Traffic Counters (counter ID)	Crash Locations Fatal, Injury, Property Damage Only, Unknown Crash Type	Mileage by Functional Class By Sheet 0236 7 - Rural - Major collector 3.870	Mileage by Town By Sheet STOWE - S02360808 3.87 of 3.87	DISTRICT 6	TOWN STOWE	Date: 04/01/14	ROUTE Maj-0236
						Total Mileage: 3.870 mi	Total Mileage: 3.87 mi	1 of 1 TWN mileage: 0.0 to 3.87	ETE mileage: 0.0 to 3.87		