
Trans Working to Get You There Vermont Agency of Transportation

Route Log Progress Chart

Please Note: Errors and Omissions May Exist.
Contact the VTrans Mapping Unit with questions or concerns.

DISTRICT TOWN ROUTE

6 MORRISTOWN Maj-0238

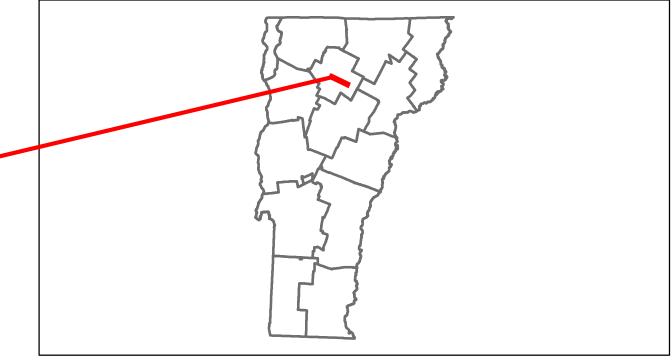

DESCRIPTION BLOCK

Bridge 6: Stringer/multi-beam or girder - 1977 Structure No. 200238000608072

Facility Carried: TR 03 FAS 238 Bridge Type: ROLLED BEAM

Maintenance/Ownership: Town

Bridge 9: Stringer/multi-beam or girder - 1984 Structure No. 200238000908072

Features Intersected: LAKE LAMOILLE

Facility Carried: TR 03 FAS 238
Bridge Type: 2SPN CONT WELDED GIR


Features Intersected: LAKE LAMOILLE

Maintenance/Ownership: Town

Length: 72' Width: 29.3'

Length: 274' Width: 29.0'

Surface: Bituminous

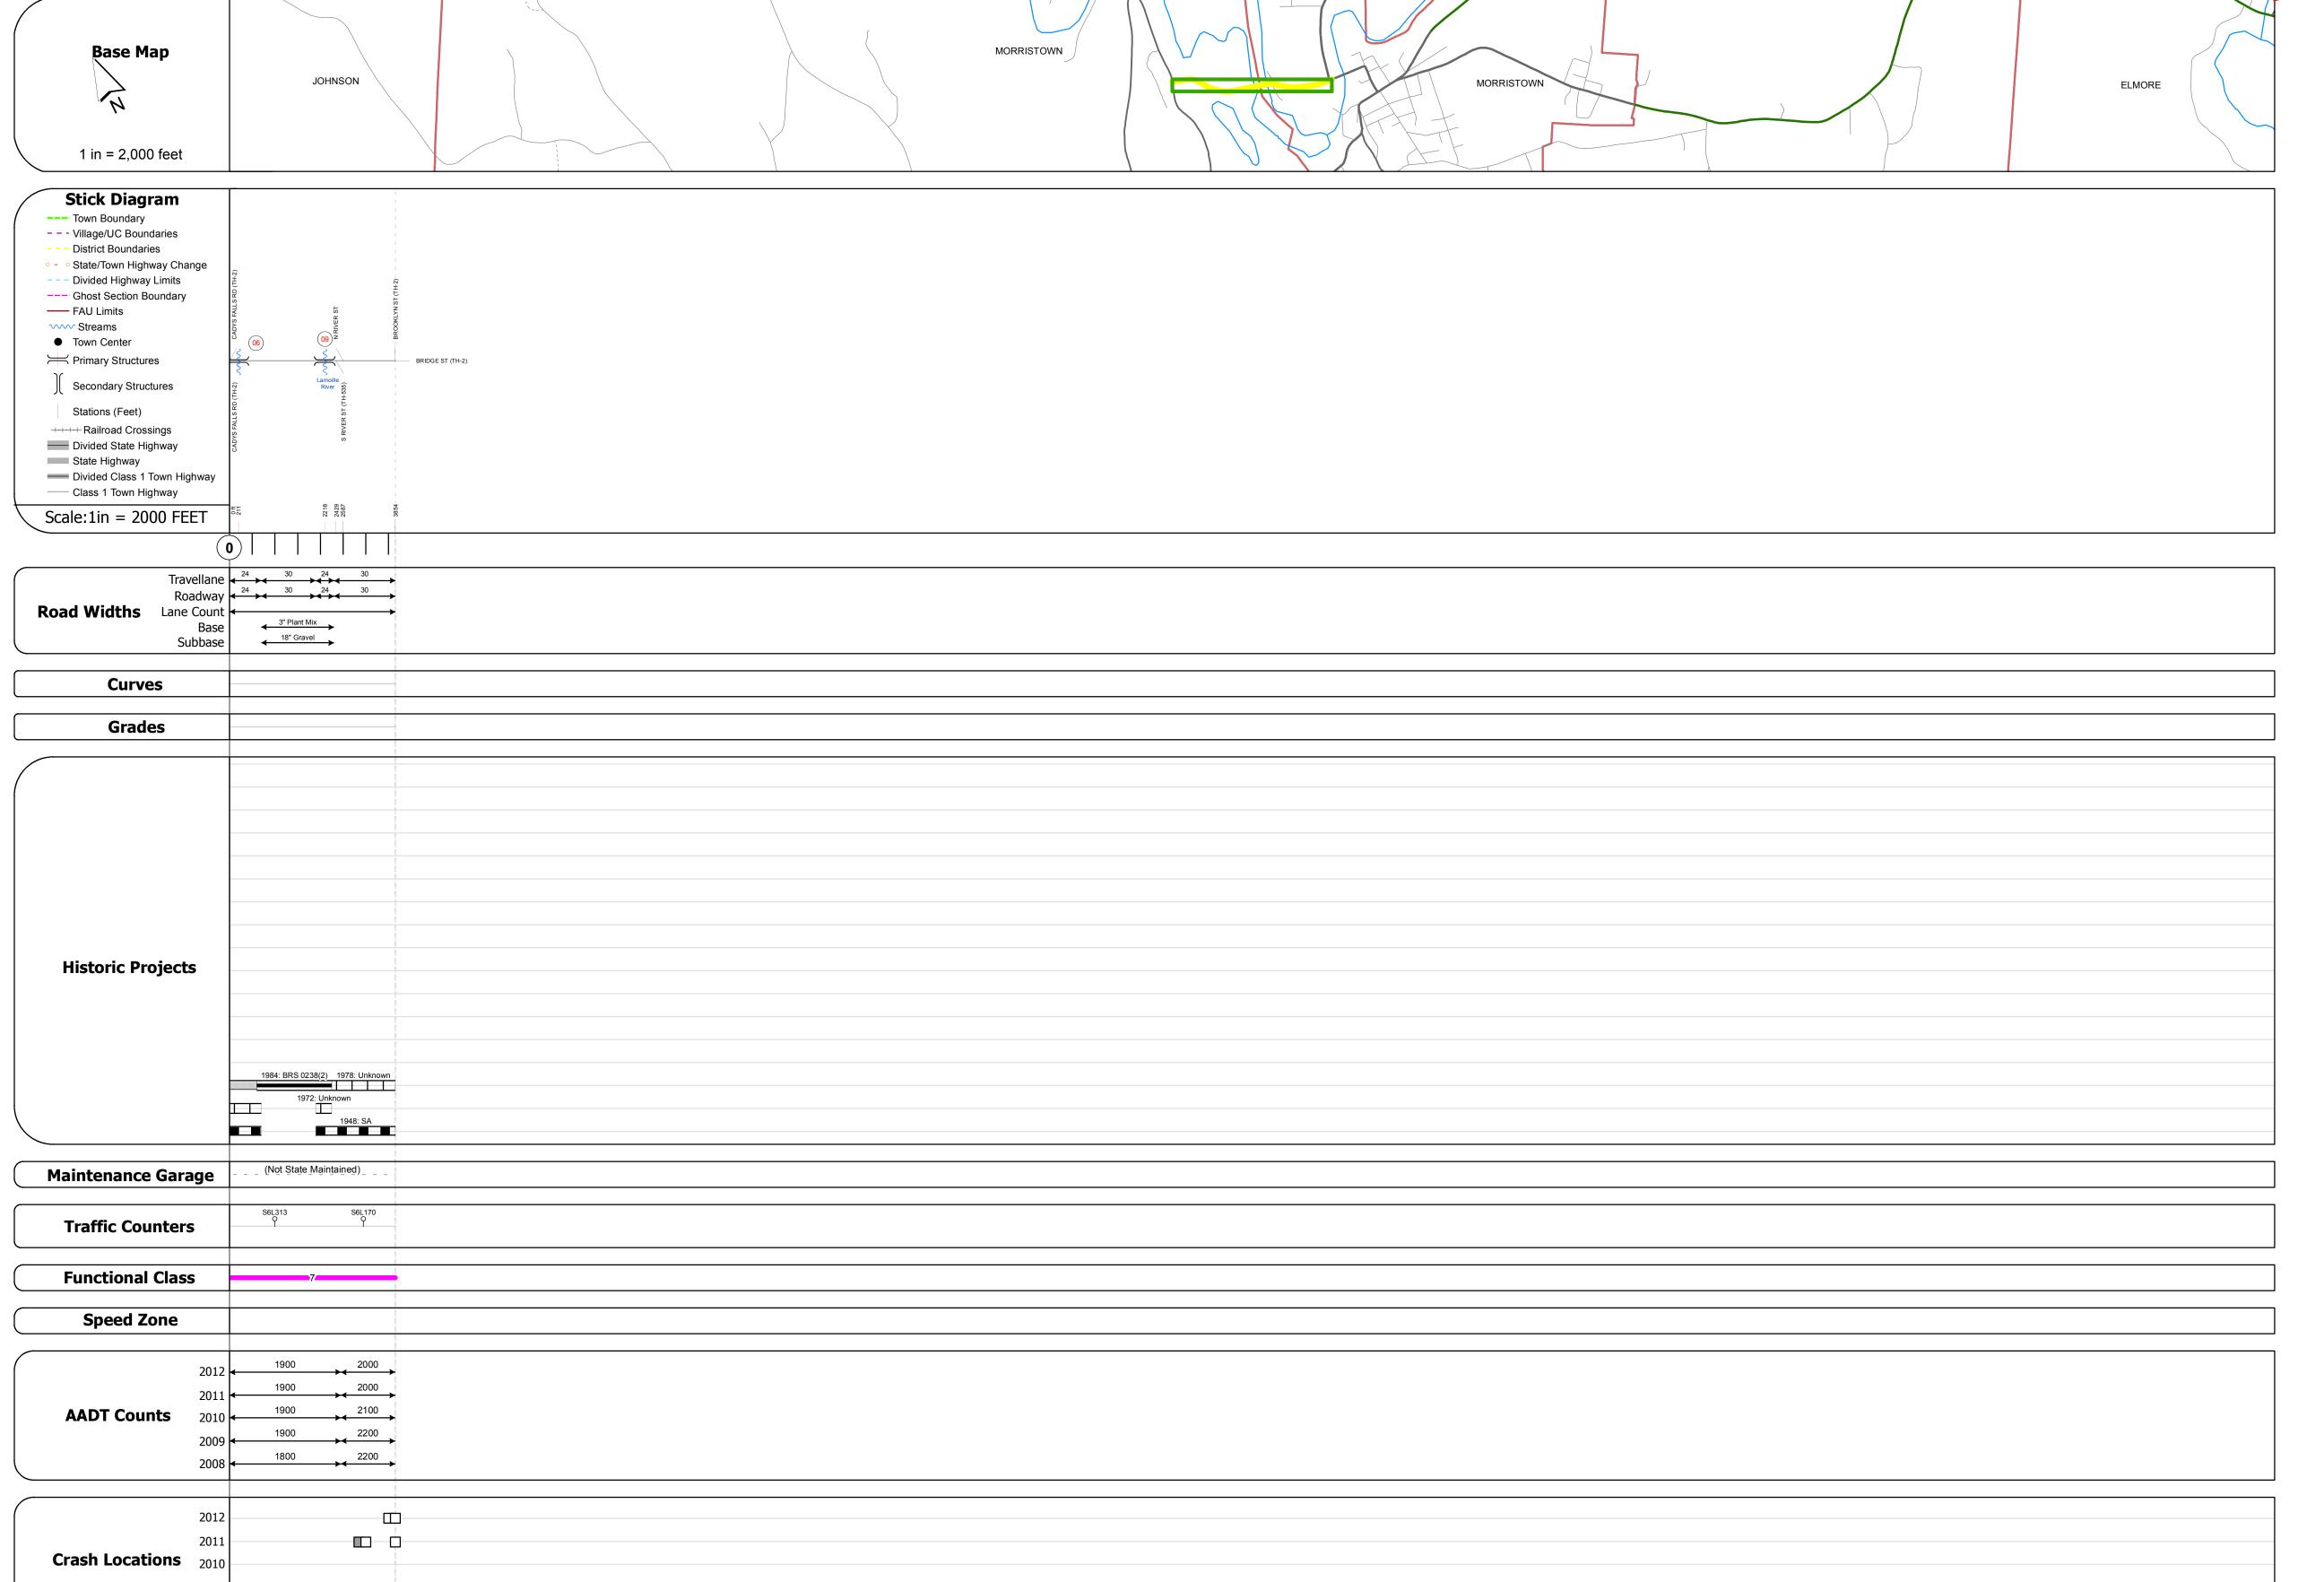

									•			
Historic Projects	Functional Class	Curves	Road Widths	AADT	Mileage by Functional Class By Sheet		Mileage by Town By Sheet					
Retreatment Bituminous Concrete Surface Treated	├── + 1 ── ─ 7 ── ─ 12 ── ─ 17	curve left	← (ft)	(count)	0238 7 - Rural - Major Collector	0.730	MORRISTOWN - S02380807	0.73 of 0.73	DISTRICT	TOWN	Date: 04/01/14	ROUTE
Unknown Bituminous Gravel	2 8 — 14 — 19	carreing in										Maj-0238
Bituminous Mix Cold Plane and Skinny Mix Bituminous Bituminous Reclaimed Base and Bituminous	Speed Zones	Grades up	Traffic Counters (counter ID)	Crash Locations							1 of 1	
Bituminous Seal Concrete Concrete	SPEED	grade up	Q (Counter 12)	■ Fatai ☐ Property Damage Only ■ Injury ☐ Unknown Crash Type					6	MORRISTOWN	TWN mileage:	ETE mileage: 0.0 to 0.73
Concrete	25 30 35 40 45 50 55 60 65				Tot	al Mileage: 0 730 mi		Total Mileage: 0.73 mi			0.0 to 0.73	