




Route Log Progress Chart

DRAFT

Please Note: Errors and Omissions May Exist.
Contact the VTrans Mapping Unit with questions or concerns.

DISTRICT	TOWN	ROUTE
6	MORRISTOWN	Maj-0239

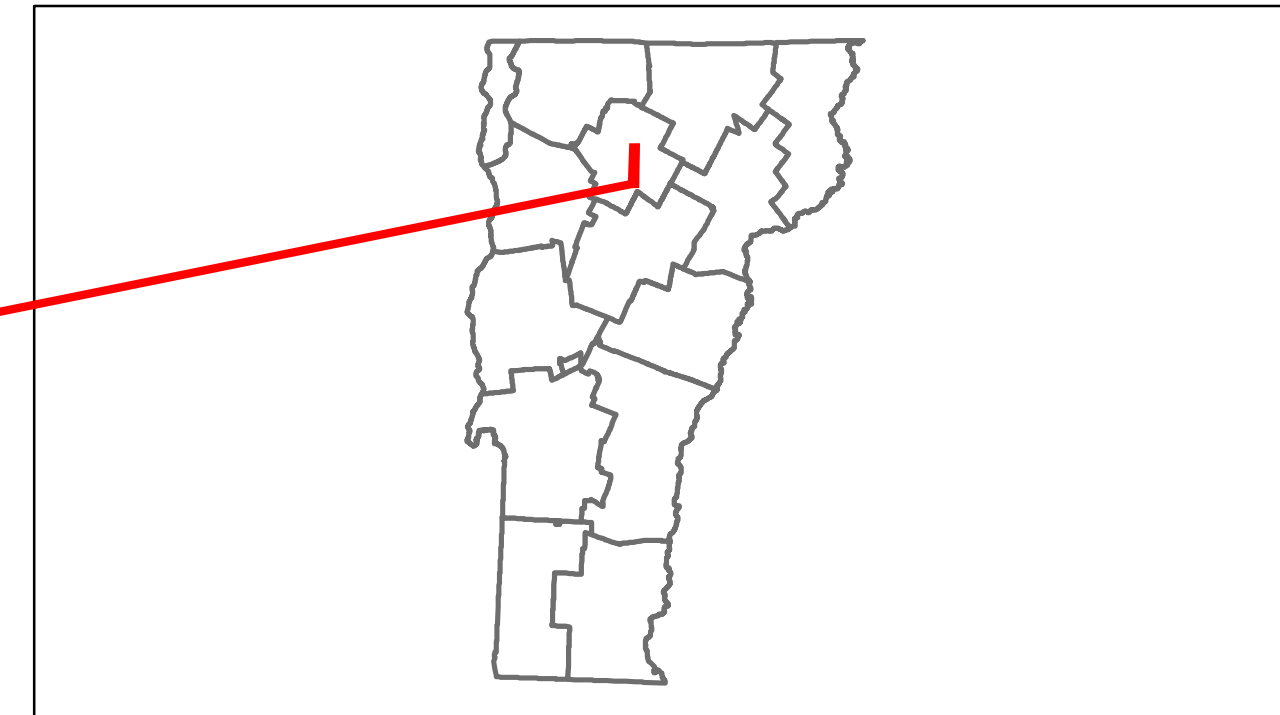


DESCRIPTION BLOCK	
<p>Bridge 7: Stringer/multi-beam or girder - 1949 Structure No. 200239000708072 Length: 84' Width: 30.5' Facility Carried: TR 02 FAS 239 Bridge Type: ROLLED BEAM Features Intersected: RYDER BROOK Surface: Bituminous Maintenance/Ownership: Town</p>	<p>Bridge 8: Truss - thru - 1928 Structure No. 200239000808072 Length: 124' Height: 14.67' Width: 19.8' Weight Limit: 0 Facility Carried: TR 02 FAS 239 Bridge Type: STEEL THRU TRUSS Features Intersected: LAMOILLE RIVER 3 Maintenance/Ownership: Town</p>

Road Widths	Travellane	Roadway	Lane Count	Base	Subbase
	28	28	2		
	20	22	2		

Curves

Grades

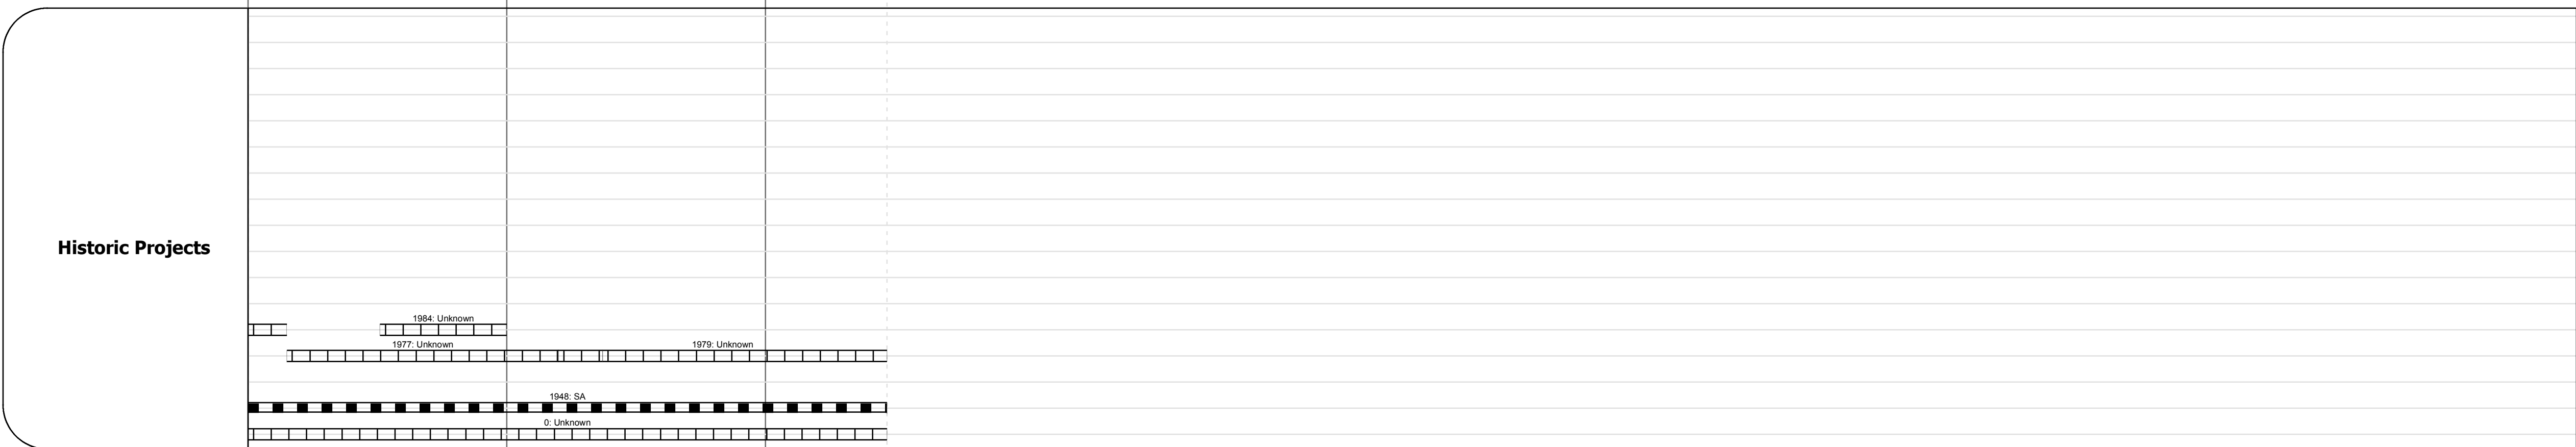

Maintenance Garage
(Not State Maintained)

Traffic Counters
56L312, 56L707, 56L314, 56L180

Functional Class
7

Speed Zone

Year	2008	2009	2010	2011	2012
2012	2700	1900	2900	2200	
2011	2700	1900	2900	2200	
2010	2700	1900	3000	2300	
2009	2700	1900	3000	2400	
2008	2700	1900	3100	2400	

Year	2008	2009	2010	2011	2012
2012					
2011					
2010					
2009					
2008					

Historic Projects	Functional Class	Curves	Road Widths	AAADT	Mileage by Functional Class By Sheet	Mileage by Town By Sheet
<ul style="list-style-type: none"> Retreatment Resurface Unknown Bituminous Mix Skimny Mix Bituminous Seal Gravel Surface Treated Gravel Plant Mix Reclaimed Base and Bituminous Concrete Concrete 	<ul style="list-style-type: none"> 1 2 3 4 5 6 7 8 9 10 11 12 13 14 15 16 17 18 19 	<ul style="list-style-type: none"> curve left curve right 	<ul style="list-style-type: none"> (ft) 	<ul style="list-style-type: none"> (count) 	0239 7 - Rural - Major collector 2.470	MORRISTOWN - S02390807 2.47 of 2.47
Total Mileage: 2.470 mi						Total Mileage: 2.47 mi

DISTRICT	TOWN	Date: 04/01/14	ROUTE
6	MORRISTOWN	1 of 1 TWN mileage: 0.0 to 2.47	Maj-0239 ETE mileage: 0.0 to 2.47