






Route Log Progress Chart

DRAFT

Please Note: Errors and Omissions May Exist.
Contact the VTrans Mapping Unit with questions or concerns.

DISTRICT	TOWN	ROUTE
2	GRAFTON	Min-0552

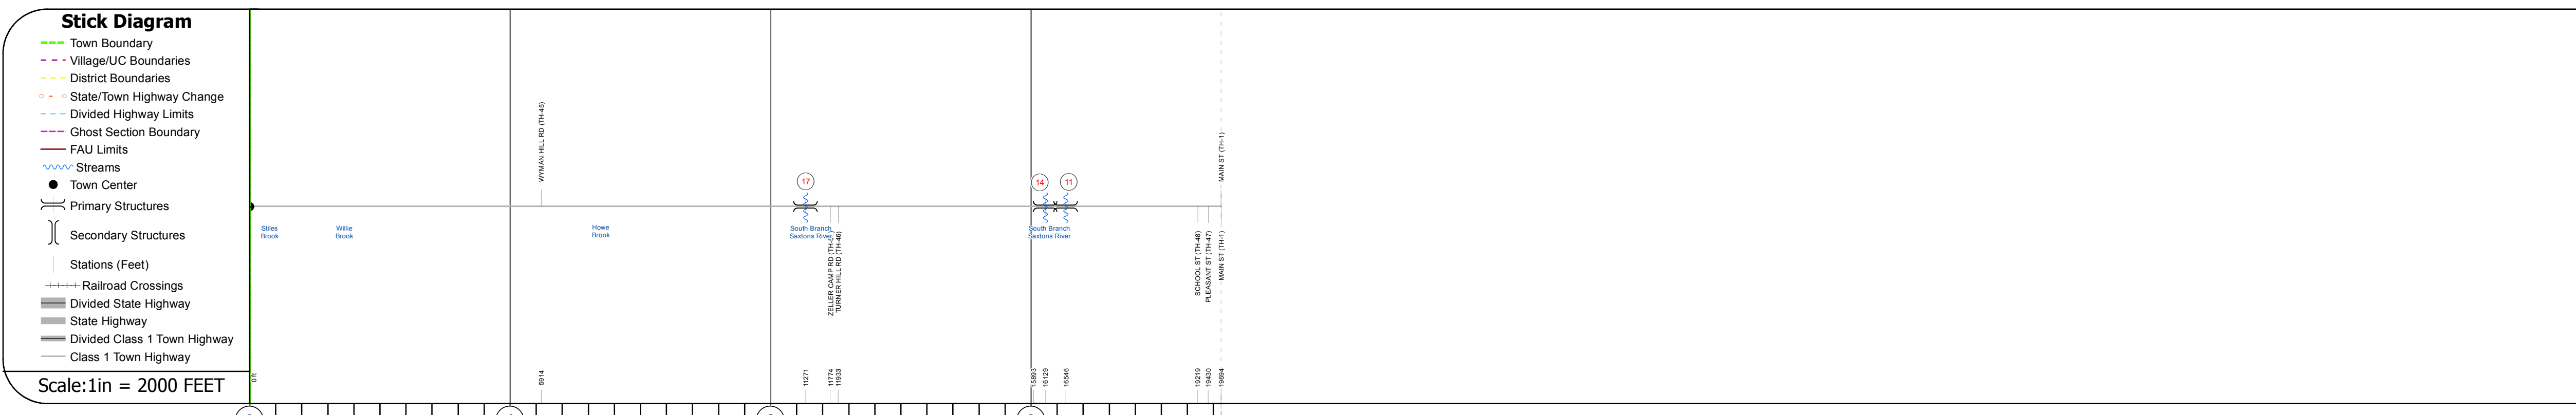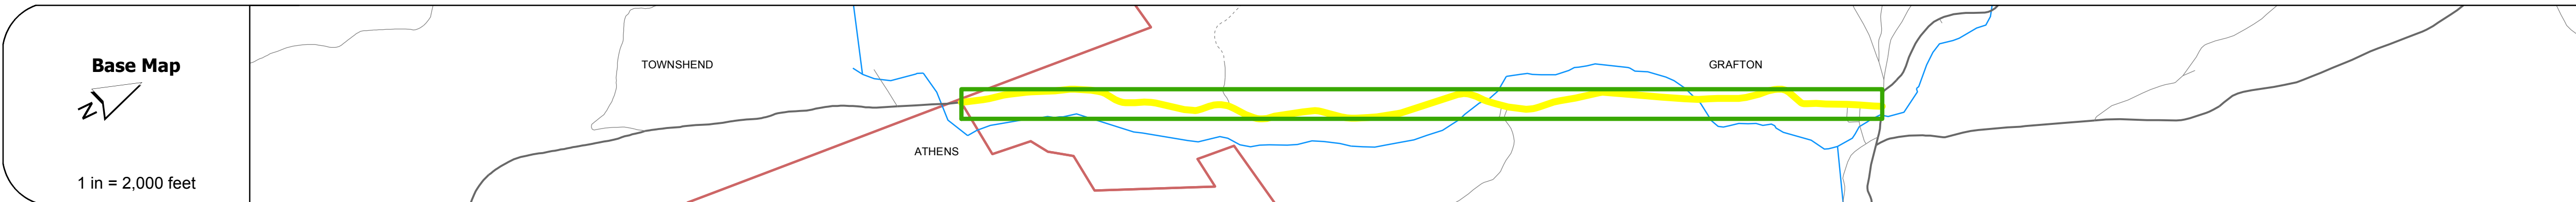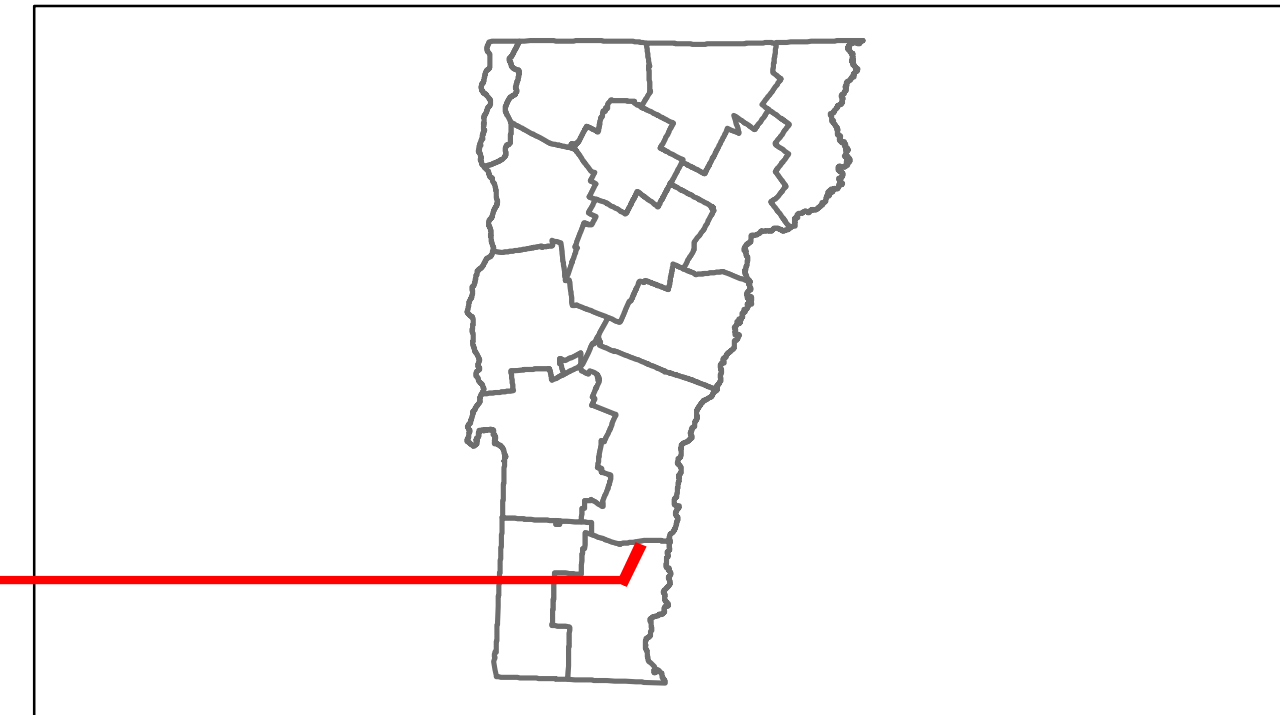

DESCRIPTION BLOCK
<p>Bridge 17: Stringer/multi-beam or girder - 1998 Structure No. 101306001713061 Length: 106' Width: 26.5' Facility Carried: C2002 Bridge Type: WELDED PLATE GIRDER Features Intersected: S. BR. SAXTONS RIVER Surface: Bituminous Maintenance/Ownership: Town</p> <p>Bridge 14: Stringer/multi-beam or girder - 1939 Structure No. 101306001413061 Length: 74' Width: 20.8' Facility Carried: C2002 Bridge Type: ROLLED BEAM Features Intersected: S. BR. SAXTONS RIVER Surface: Bituminous Maintenance/Ownership: Town</p> <p>Bridge 11: Stringer/multi-beam or girder - 1938 Structure No. 101306001113061 Length: 33' Width: 24.2' Facility Carried: C2002 Bridge Type: PRECASTCONCRETESLAB Features Intersected: WILLIE BROOK Surface: Bituminous Maintenance/Ownership: Town</p>

Travellane	Roadway	Lane Count	Base	Subbase
Curves				
Grades				
Historic Projects				
Maintenance Garage				
				(Not State Maintained)
Traffic Counters				
				SEXAZ
Functional Class				
				8
Speed Zone				
AADT Counts				
2012				
2011				
2010				
2009				
2008				
Crash Locations				
2012				
2011				
2010				
2009				
2008				

Historic Projects Retreatment, Resurface, Unknown, Bituminous Mix, Skippy Mix, Bituminous Seal, Bituminous Concrete, Surface Treated Gravel, Plant Mix, Reclaimed Base and Bituminous Concrete, Concrete	Functional Class 1, 2, 3, 4, 5, 6, 7, 8, 9, 10, 11, 12, 13, 14, 15, 16, 17, 18, 19	Curves curve left, curve right	Road Widths (ft)	AADT (count)	Mileage by Functional Class By Sheet 0552 8 - Rural - Minor collector 3.730	Mileage by Town By Sheet GRAFTON - S05521306 3.73 of 3.73	DISTRICT 2	TOWN GRAFTON	Date: 04/01/14	ROUTE Min-0552 ETE mileage: 3.01 to 6.74
Crash Locations Fatal, Injury, Property Damage Only, Unknown Crash Type						Total Mileage: 3.730 mi		1 of 1 TWN mileage: 0.0 to 3.73		