Trans Working to Get You There Vermont Agency of Transportation

Route Log Progress Chart


DRAFT


Please Note: Errors and Omissions May Exist.

Contact the VTrans Mapping Unit with questions or concerns.

DISTRICT TOWN ROUTE

4 BARNARD Min-0620

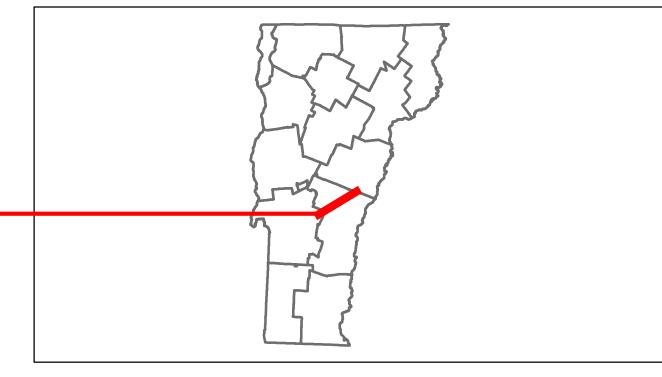

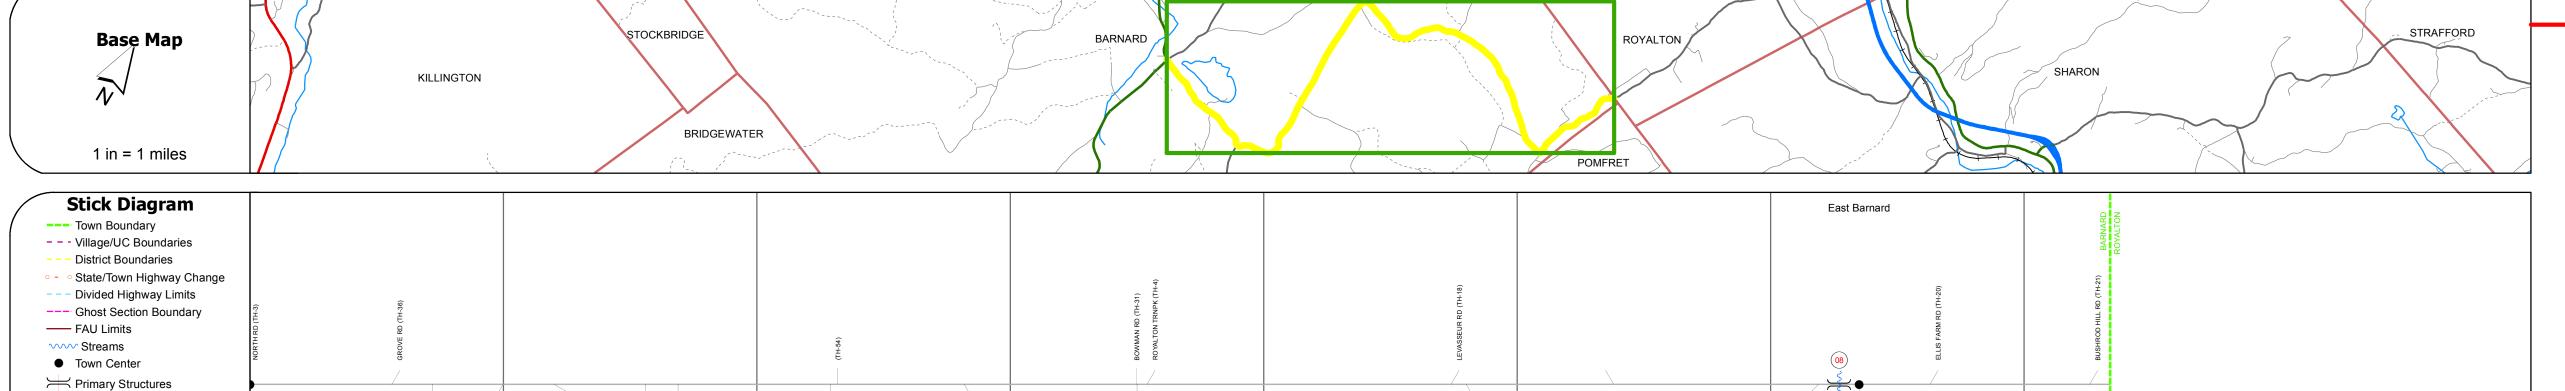

Secondary Structures Stations (Feet)	6336 STAGE RD (TH-1) Washington and Bushington and	2 12250 SAYER RD (TH-37)	28406 (TH-19)	WALKER HILL RD (TH-23) — 33111 — 33111 — 35006 — 35006	38333
Travellane Roadway Road Widths Lane Count Base Subbase					
Curves					
Grades					
Historic Projects				2009: BHO 1444(40)	
Maintenance Garage		(Not State Maintained)			
Traffic Counters S6YZAE S6Y339	\$6Y338 Q	S6Y457 Q			
Functional Class		8			
Speed Zone					
2012 2011					

DES	CRIP	ΓΙΟΙ	N B	LO	CK

Bridge 8:
Stringer/multi-beam or girder - 1948
Structure No. 101403000814031
Length: 59'
Width: 22.0'
Facility Carried: C2002
Bridge Type: ROLLED BEAM
Features Intersected: BROAD BROOK
Surface: Concrete
Maintenance/Ownership: Town

2008

AADT Counts 2010

Crash Locations 2010

	Functiona	l Class	
	7 —	 12 	
2	8 —	 14	_
6 -	 11 	 16	
	Speed Z	ones	
SPEED SPEED SPEED LIMIT LIMIT 25		SPEED SPEED LIMIT	SPEED LIMIT

 17	_
 19	
	_=
PEED SPEED LIMIT	_
65 65	

	Mileage by Functional Class By She	et	
0620	8 - Rural - Minor Collector		7.340
		Total Mileage:	7 340 m

	Mileage by Town By She	et
7.340	BARNARD - S06201403	7.34 of 7.34
340 mi		Total Mileage: 7.34 mi

DISTRICT