





Route Log Progress Chart

DRAFT

Please Note: Errors and Omissions May Exist.
Contact the VTrans Mapping Unit with questions or concerns.

DISTRICT	TOWN	ROUTE
5	LINCOLN	Min-0640

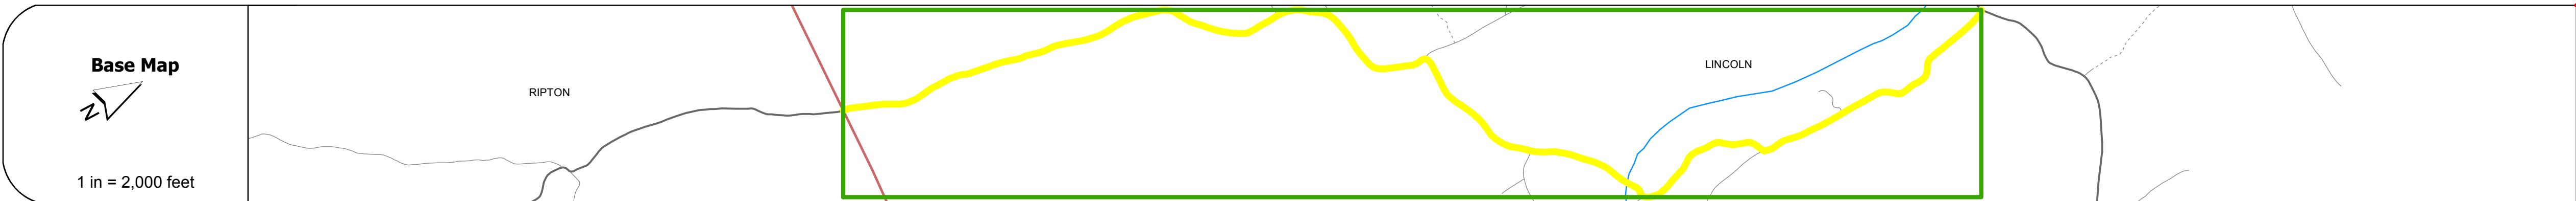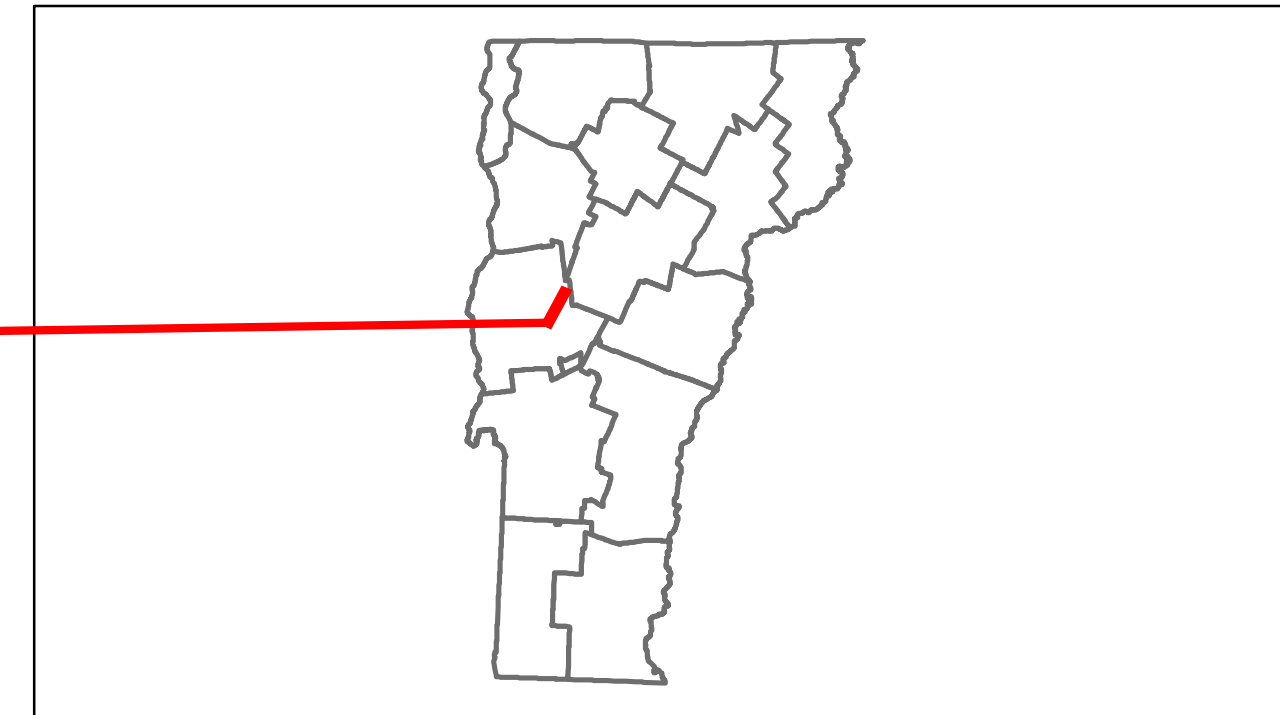

Stick Diagram

- Town Boundary
- Village/UC Boundaries
- District Boundaries
- State/Town Highway Change
- Divided Highway Limits
- Ghost Section Boundary
- FAU Limits
- Streams
- Town Center
- Primary Structures
- Secondary Structures
- Stations (Feet)
- Railroad Crossings
- Divided State Highway
- State Highway
- Divided Class 1 Town Highway
- Class 1 Town Highway

Scale: 1in = 2000 FEET



DESCRIPTION BLOCK

Bridge 12:
Stringer/multi-beam or girder - 1950
Structure No. 100110001201101
Length: 29'
Width: 19.0'
Facility Carried: C2001
Bridge Type: STEEL BEAM
Features Intersected: BROOK
Maintenance/Ownership: Town

Bridge 14:
Stringer/multi-beam or girder - 1939
Structure No. 100110001401101
Length: 54'
Width: 22.0'
Facility Carried: C2001
Bridge Type: STEEL BEAM
Features Intersected: NEW HAVEN RIVER
Maintenance/Ownership: Town

Bridge 13:
Slab - 1939
Structure No. 100110001301101
Length: 38'
Width: 21.5'
Facility Carried: C2001
Bridge Type: PRECAST CONC. SLAB
Features Intersected: COTA BROOK
Surface: Bituminous
Maintenance/Ownership: Town

Road Widths	Travellane	Roadway	Lane Count	Base	Subbase
Curves					
Grades					
Historic Projects					
Maintenance Garage					(Not State Maintained)
Traffic Counters					
Functional Class	8				
Speed Zone					
AADT Counts	2012				
	2011				
	2010				
	2009				
	2008				
Crash Locations	2012				
	2011				
	2010				
	2009				
	2008				

<p>Historic Projects</p> <ul style="list-style-type: none"> Retreatment Resurface Unknown Bituminous Mix Skimny Mix Bituminous Seal Gravel Surface Treated Gravel Plant Mix Reclaimed Base and Bituminous Concrete Concrete 	<p>Functional Class</p> <ul style="list-style-type: none"> 1 2 3 4 5 6 7 8 9 10 11 12 13 14 15 16 17 18 19 <p>Speed Zones</p> <ul style="list-style-type: none"> 25 30 35 40 45 50 55 60 65 	<p>Curves</p> <ul style="list-style-type: none"> curve left curve right <p>Grades</p> <ul style="list-style-type: none"> grade up grade down 	<p>Road Widths</p> <p>(ft)</p>	<p>Traffic Counters</p> <p>(counter ID)</p>	<p>AADT</p> <p>(count)</p>	<p>Crash Locations</p> <ul style="list-style-type: none"> Fatal Injury Property Damage Only Unknown Crash Type 	<p>Mileage by Functional Class By Sheet</p> <p>0640 8 - Rural - Minor collector 5.230</p> <p>Total Mileage: 5.230 mi</p>	<p>Mileage by Town By Sheet</p> <p>LINCOLN - S06400110 5.23 of 5.23</p> <p>Total Mileage: 5.23 mi</p>	<p>DISTRICT</p> <p>5</p>	<p>TOWN</p> <p>LINCOLN</p>	<p>Date: 04/01/14</p> <p>1 of 1</p> <p>TWN mileage: 0.0 to 5.23</p>	<p>ROUTE</p> <p>Min-0640</p> <p>ETE mileage: 4.9 to 10.13</p>
---	---	--	---------------------------------------	--	-----------------------------------	---	--	---	---------------------------------	-----------------------------------	---	--