


## Douto Log Drogross Chart

VTrans	Working to Get You There Vermont Agency of Transportation	R	oute Log Pro	DRAFT   issions May Exist.   6			
					Contact	t the VTrans Mapping Unit with que	estions or concerns.
Base Map		ORANGE			PLAINFIELD		
1 in = 2,000 feet							
Stick Diagram	Great BLOOK CLAR Careat BLOOK CLAR CLAR CLAR CLAR CLAR CLAR CLAR CLAR	(67-HL Q2 HI 25 Great Great Great Brook Brook 0922 0922 1	2 )	12 Great Brook Brook HIT31 L L L L L L L L L L L L L	21794 21794 21794 21794 21794 21794 21794 21794 21794 21799 21996 21992 21794 21794 21794 21799 21996 21992 21498 21952 CAMERON RD (TH-13) Complex RD (TH-13) Complex RD (TH-13) Complex RD (TH-14) Complex	BARE HUL (TH-1) MILL ST (TH-1) MILL ST (TH-1) 2001 2001 2001 2001 2001 2001 2001 20	
Travellane							
Road Widths Roadway Lane Count Base Subbase							
Curves							
Grades							
Historic Projects							
Maintenance Garage					-		
Traffic Counters	S6W224 S6W325		S6W026		S6W723 S6W418		
Functional Class			8				
Speed Zone							
2012 2011 AADT Counts 2010 2009 2008							
2012 2011 <b>Crash Locations</b> 2010 2009							
2008							

Historic Projects	Functional Class Curves	Road Widths	AADT	Mileage by Functional Class By Sheet	Mileage by Town By Sheet	
Retreatment Bituminous Gravel	7 12 17		(count)	0696 8 - Rural - Minor Collector 5	040 PLAINFIELD - S06961214	5.04 of 5.04
Resurface   Concrete   Surface Treated     Unknown   Bituminous   Gravel	8 — 14 — 19	ight				
Bituminous Mix	11 16 Grades	Traffic Counters	Crash Locations			
Skinny Mix Bituminous and Bituminous	Speed Zonesgrade u	p (counter ID)	Fatal Property Damage Only			
Bituminous Seal Concrete Concrete SPEED SPEED SPEED SPEED	SPEED SPEED SPEED SPEED SPEED SPEED SPEED GMEED	own Y	Injury 🗌 Unknown Crash Type			
Concrete 25 30 35				Total Mileage: 5.04	) mi	Total Mileage: 5.04 mi

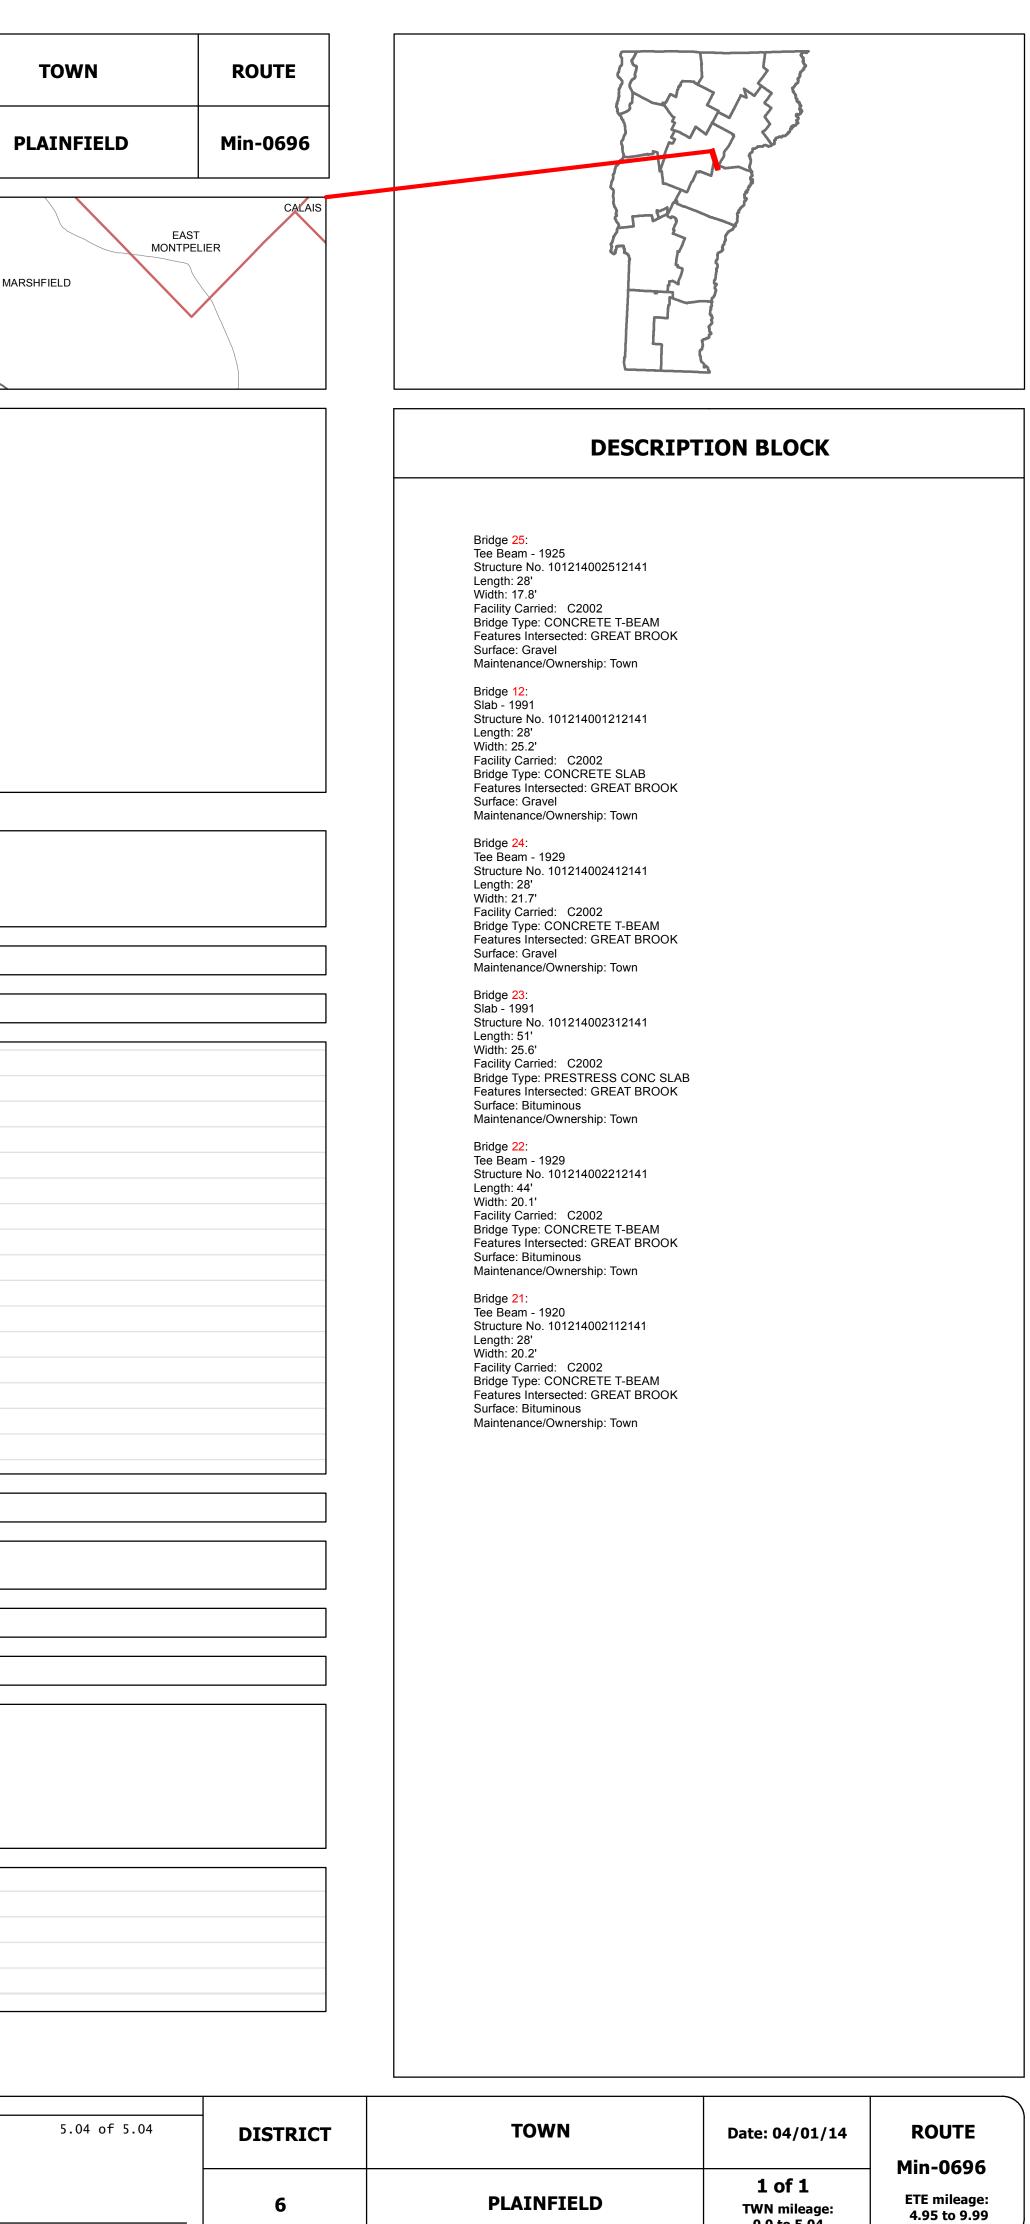

0.0 to 5.04

DISTRICT