





# Route Log Progress Chart

**DRAFT**

Please Note: Errors and Omissions May Exist.  
Contact the VTrans Mapping Unit with questions or concerns.

DISTRICT	TOWN	ROUTE
7	LYNDON	Min-0756

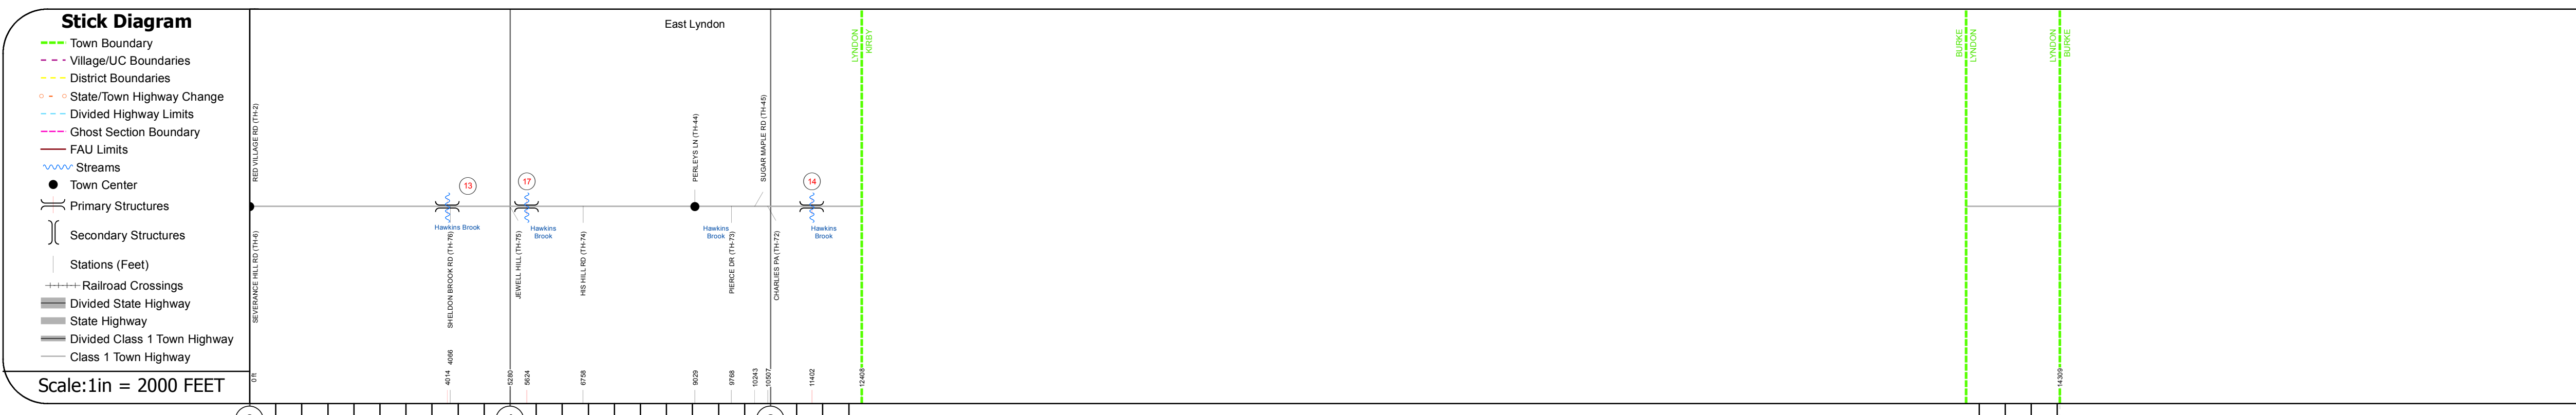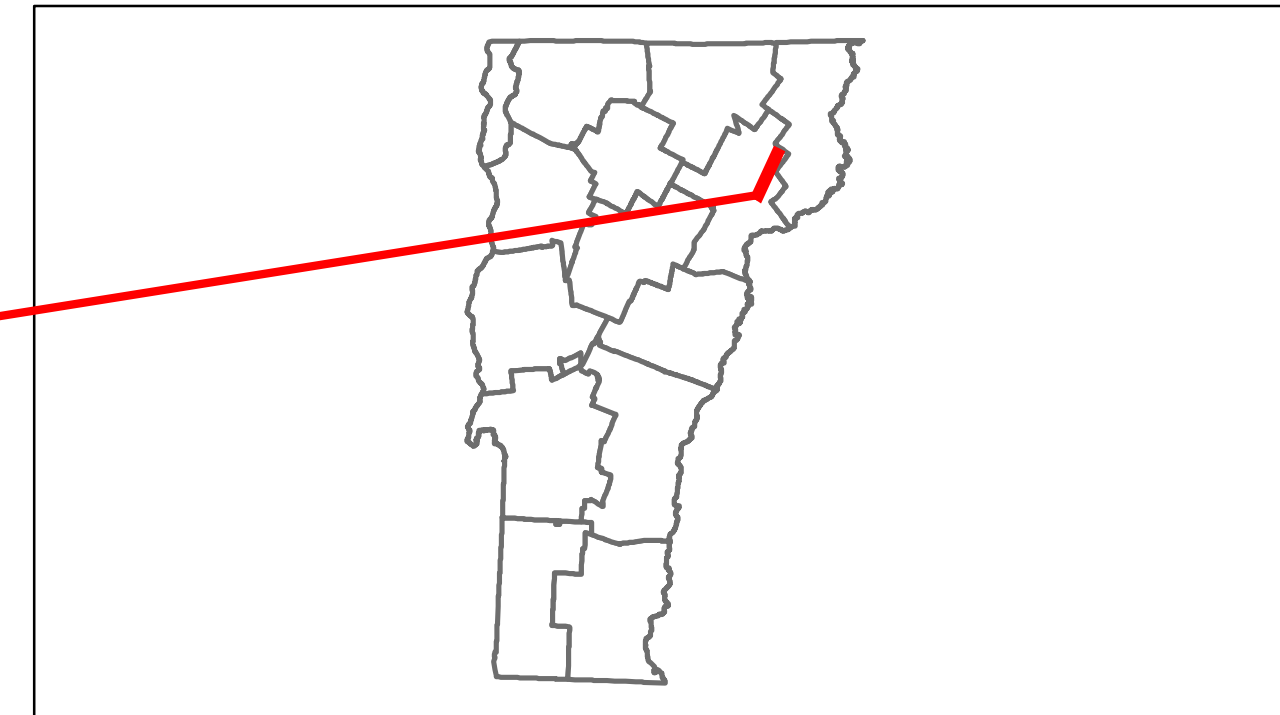

DESCRIPTION BLOCK
<p><b>Bridge 13:</b> Slab - 1953 Structure No. 100307001303071 Length: 25' Width: 26.6' Facility Carried: C2002 Bridge Type: CONCRETE SLAB Features Intersected: HAWKINS BROOK Surface: Bituminous Maintenance/Ownership: Town</p> <p><b>Bridge 17:</b> Stringer/multi-beam or girder - 1928 Structure No. 100307001703071 Length: 49' Width: 21.9' Facility Carried: C2002 Bridge Type: ROLLED BEAM Features Intersected: HAWKINS BROOK Surface: Bituminous Maintenance/Ownership: Town</p> <p><b>Bridge 14:</b> Slab - 1928 Structure No. 100307001403071 Length: 28' Width: 22.0' Facility Carried: C2002 Bridge Type: CONCRETE SLAB Features Intersected: HAWKINS BROOK Surface: Bituminous Maintenance/Ownership: Town</p>

<b>Road Widths</b>	Travellane Roadway Lane Count Base Subbase		
<b>Curves</b>			
<b>Grades</b>			
<b>Historic Projects</b>			
<b>Maintenance Garage</b>	(Not State Maintained)		
<b>Traffic Counters</b>	96C24U 96C315 96C218		
<b>Functional Class</b>	8	8	
<b>Speed Zone</b>			
<b>AADT Counts</b>	2012 2011 2010 2009 2008		
<b>Crash Locations</b>	2012 2011 2010 2009 2008		

<b>Historic Projects</b> Retreatment Resurface Unknown Bituminous Mix Skippy Mix Bituminous Seal Concrete Gravel Surface Treated Gravel Plant Mix Reclaimed Base and Bituminous Concrete Concrete	<b>Functional Class</b> 1 2 3 4 5 6 7 8 9 10 11 12 13 14 15 16 17 18 19 <b>Speed Zones</b> 25 30 35 40 45 50 55 60 65	<b>Curves</b> curve left curve right <b>Grades</b> grade up grade down	<b>Road Widths</b> (ft) <b>Traffic Counters</b> (counter ID)	<b>AADT</b> (count) <b>Crash Locations</b> Fatal Injury Property Damage Only Unknown Crash Type	<b>Mileage by Functional Class By Sheet</b> 0756 8 - Rural - Minor collector 2.710 <b>Total Mileage: 2.710 mi</b>	<b>Mileage by Town By Sheet</b> LYNDON - S07560307 2.71 of 2.71 <b>Total Mileage: 2.71 mi</b>	<b>DISTRICT</b> 7	<b>TOWN</b> LYNDON	<b>Date: 04/01/14</b> <b>1 of 1</b> TWN mileage: 0.0 to 2.71	<b>ROUTE</b> Min-0756 ETE mileage: 0.0 to 2.71
---	---	---------------------------------------------------------------------------------------	-----------------------------------------------------------------------	---	---	---	----------------------	-----------------------	-----------------------------------------------------------------------	---------------------------------------------------------