

## **Route Log Progress Chart**


Please Note: Errors and Omissions May Exist.

Contact the VTrans Mapping Unit with questions or concerns.


**DRAFT** 

DISTRICT TOWN ROUTE

1 BENNINGTON Min-1020

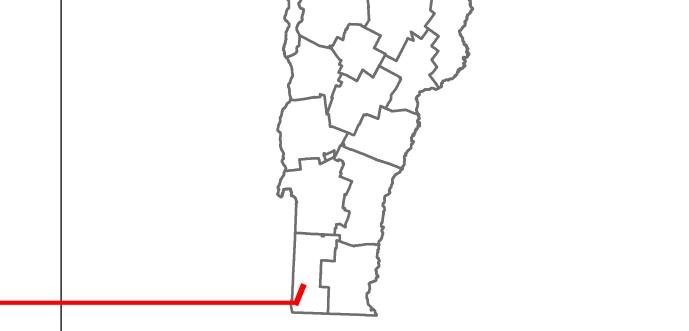

**DESCRIPTION BLOCK** 

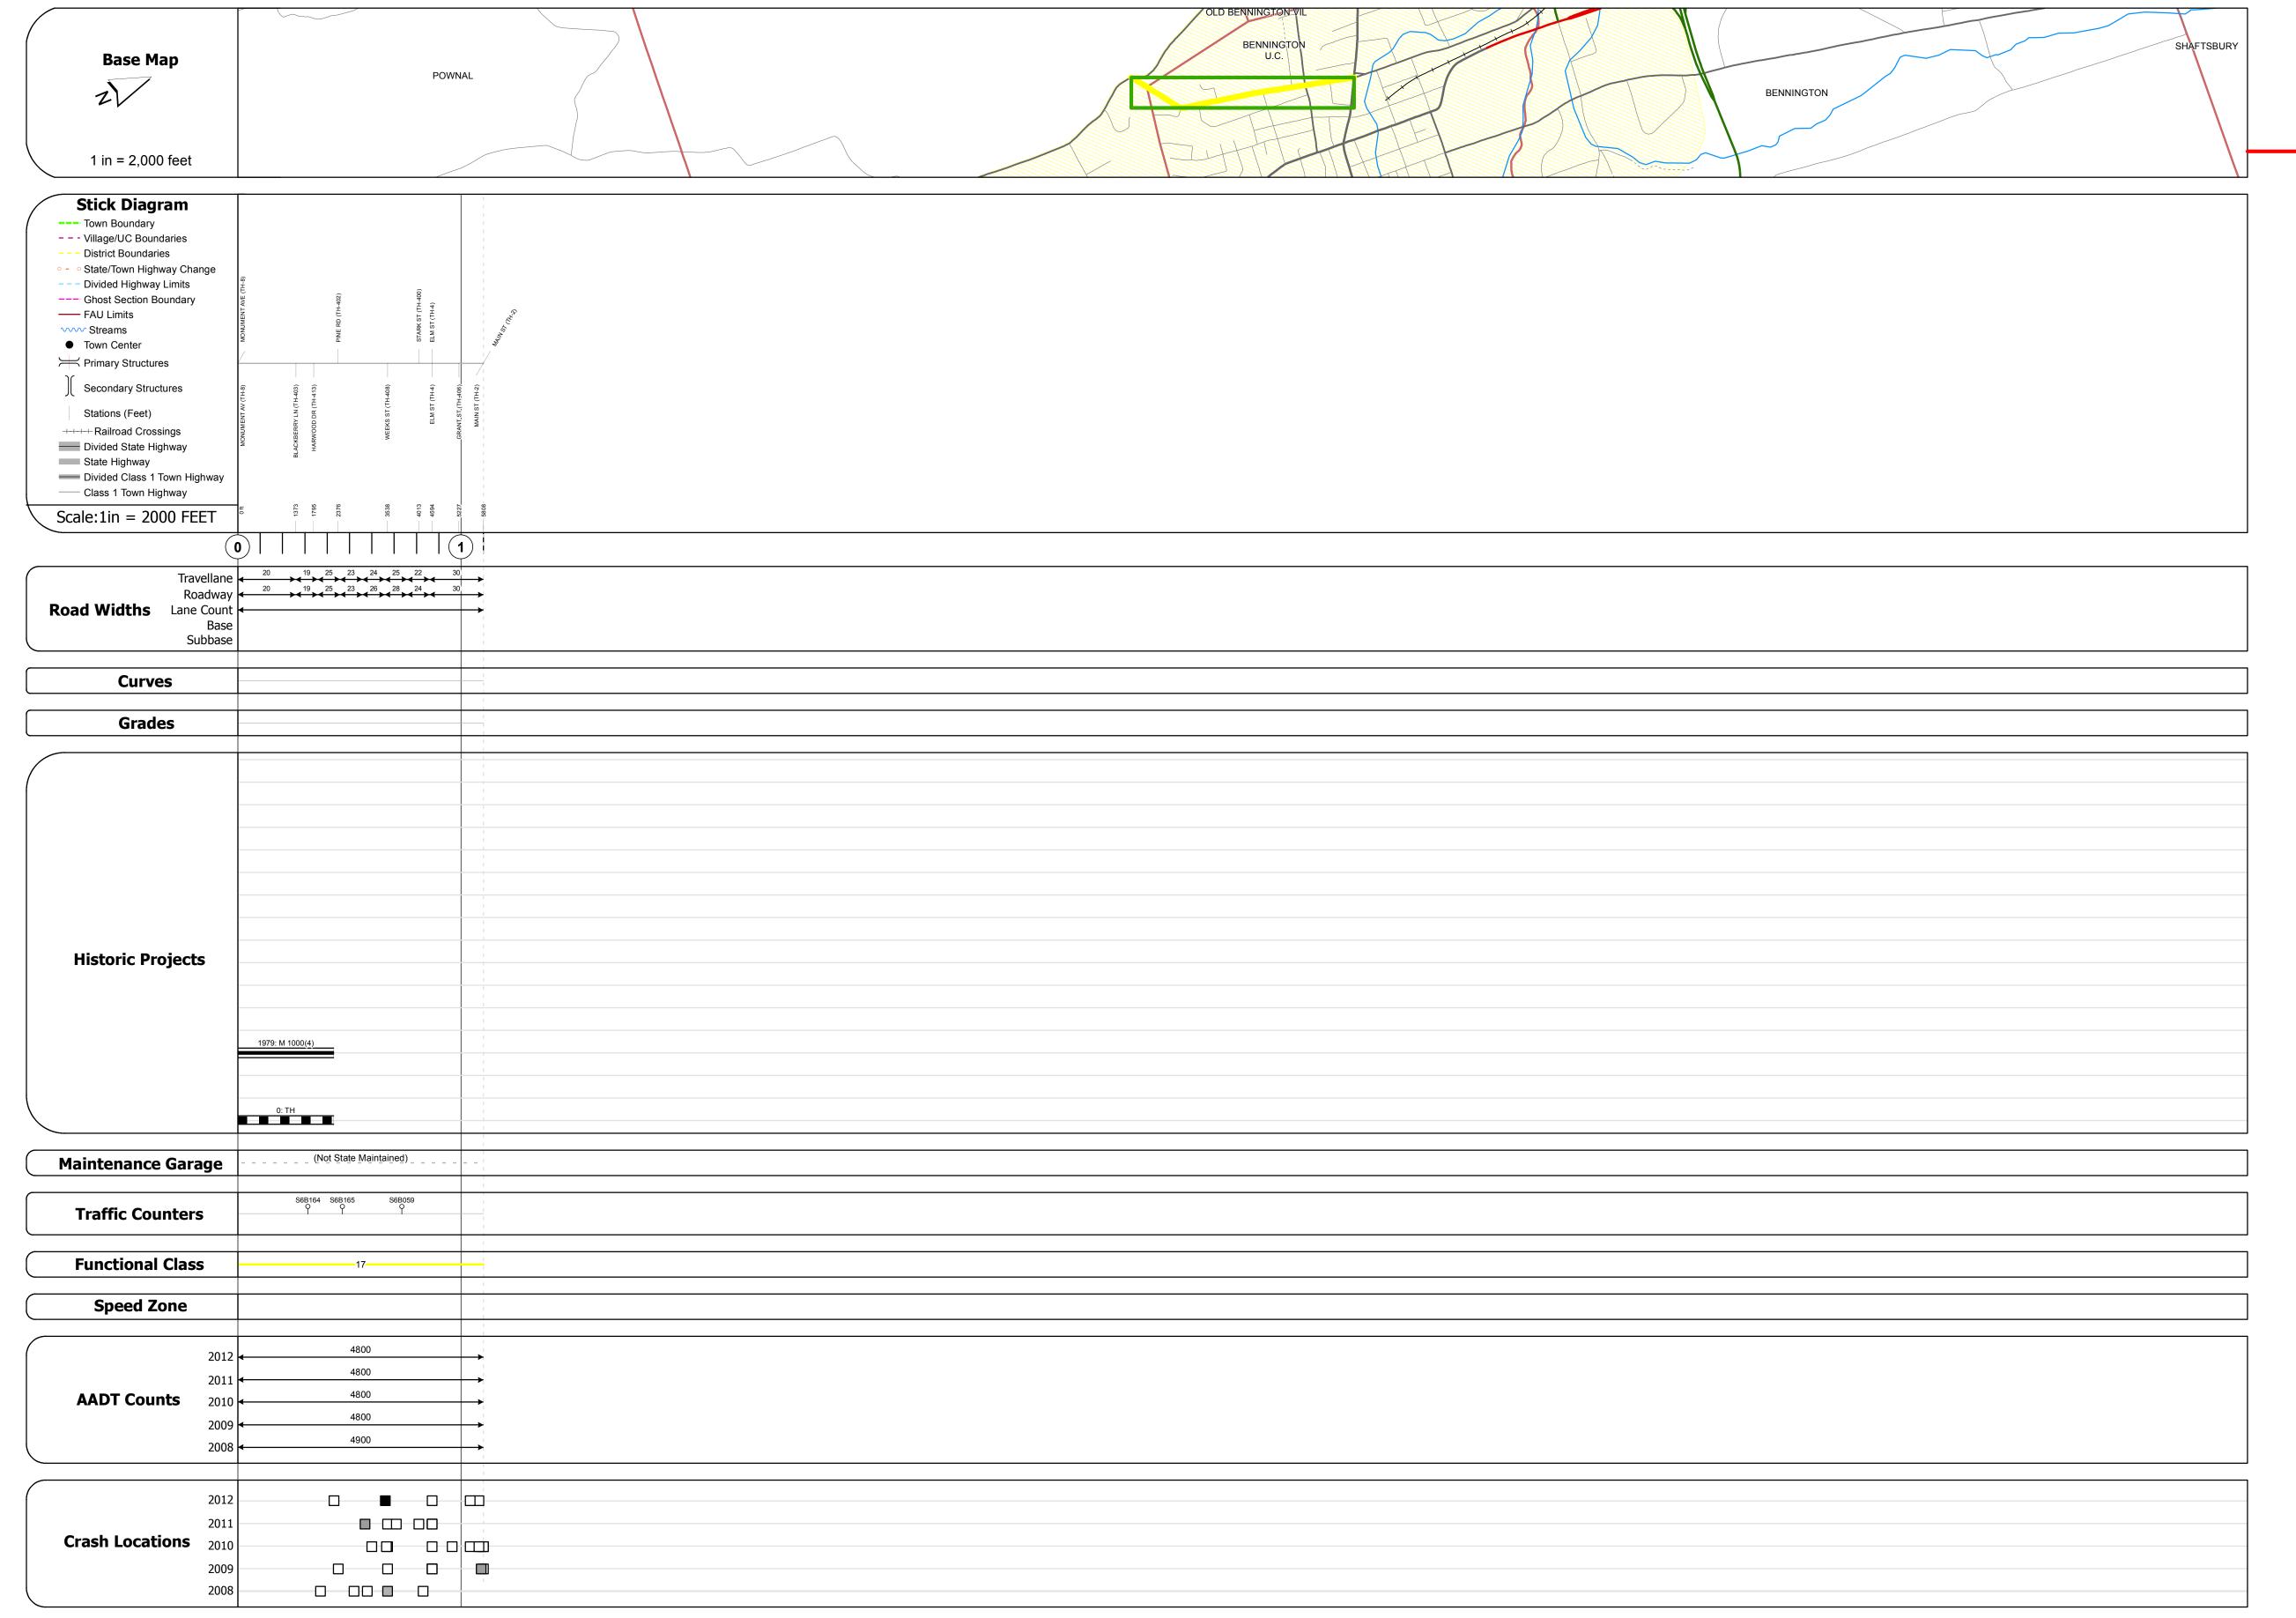

Historic Projects	Functional Class	Curves	Road Widths	AADT	Mileage by Functional Class By Sheet	Mileage by Town By Sheet	:				
Retreatment Bituminous Gravel	├── <del>+</del> 1 <b>──</b> ─ 7 <b>──</b> ─ 12 <b>──</b> ─ 17	curve left	<b>←</b> (ft)	(count)	1020 17 - Urban - Collector	1.100 BENNINGTON - S10200202	1.1 of 1.1	DISTRICT	TOWN	Date: 04/01/14	ROUTE
Resurface Concrete Surface Treated Gravel	2 8 — 14 — 19	curve right									
Bituminous Mix	6 —— 11 —— 16	Grades	Traffic Counters	Crash Locations						4 - 6 4	Min-1020
Skinny Mix  Skinny Mix  Bituminous Seal  Cold Plane and Bituminous Concrete  Reclaimed Base and Bituminous Concrete	Speed Zones	grade up	(counter ID)	■ Fatal □ Property Damage Only					BENNINGTON	1 of 1	ETE mileage:
Bituminous Seal Concrete Concrete	SPEED   SPEE	grade down	Y	Injury Unknown Crash Type					BEMMING I ON	TWN mileage: 0.0 to 1.1	0.0 to 1.1
Concrete	25 30 35 40 45 50 55 60 65				Total Mil	eage: 1.100 mi	Total Mileage: 1.1 mi			0.0 to 1.1	