VITANS Working to Get You There Vermont Agency of Transportation

Route Log Progress Chart

Please Note: Errors and Omissions May Exist.
Contact the VTrans Mapping Unit with questions or concerns.

DISTRICT TOWN ROUTE


1 BENNINGTON Min-1030



DESCRIPTION BLOCK

Bridge 57:
Stringer/multi-beam or girder - 1938
Structure No. 201030005702022
Length: 252'
Width: 35.5'
Facility Carried: CITY HUNT
Bridge Type: 3 SP ROLLED BEAM
Features Intersected: ROARING BR WALLOOMSAC BK

Surface: Bituminous Maintenance/Ownership: City/Municipal

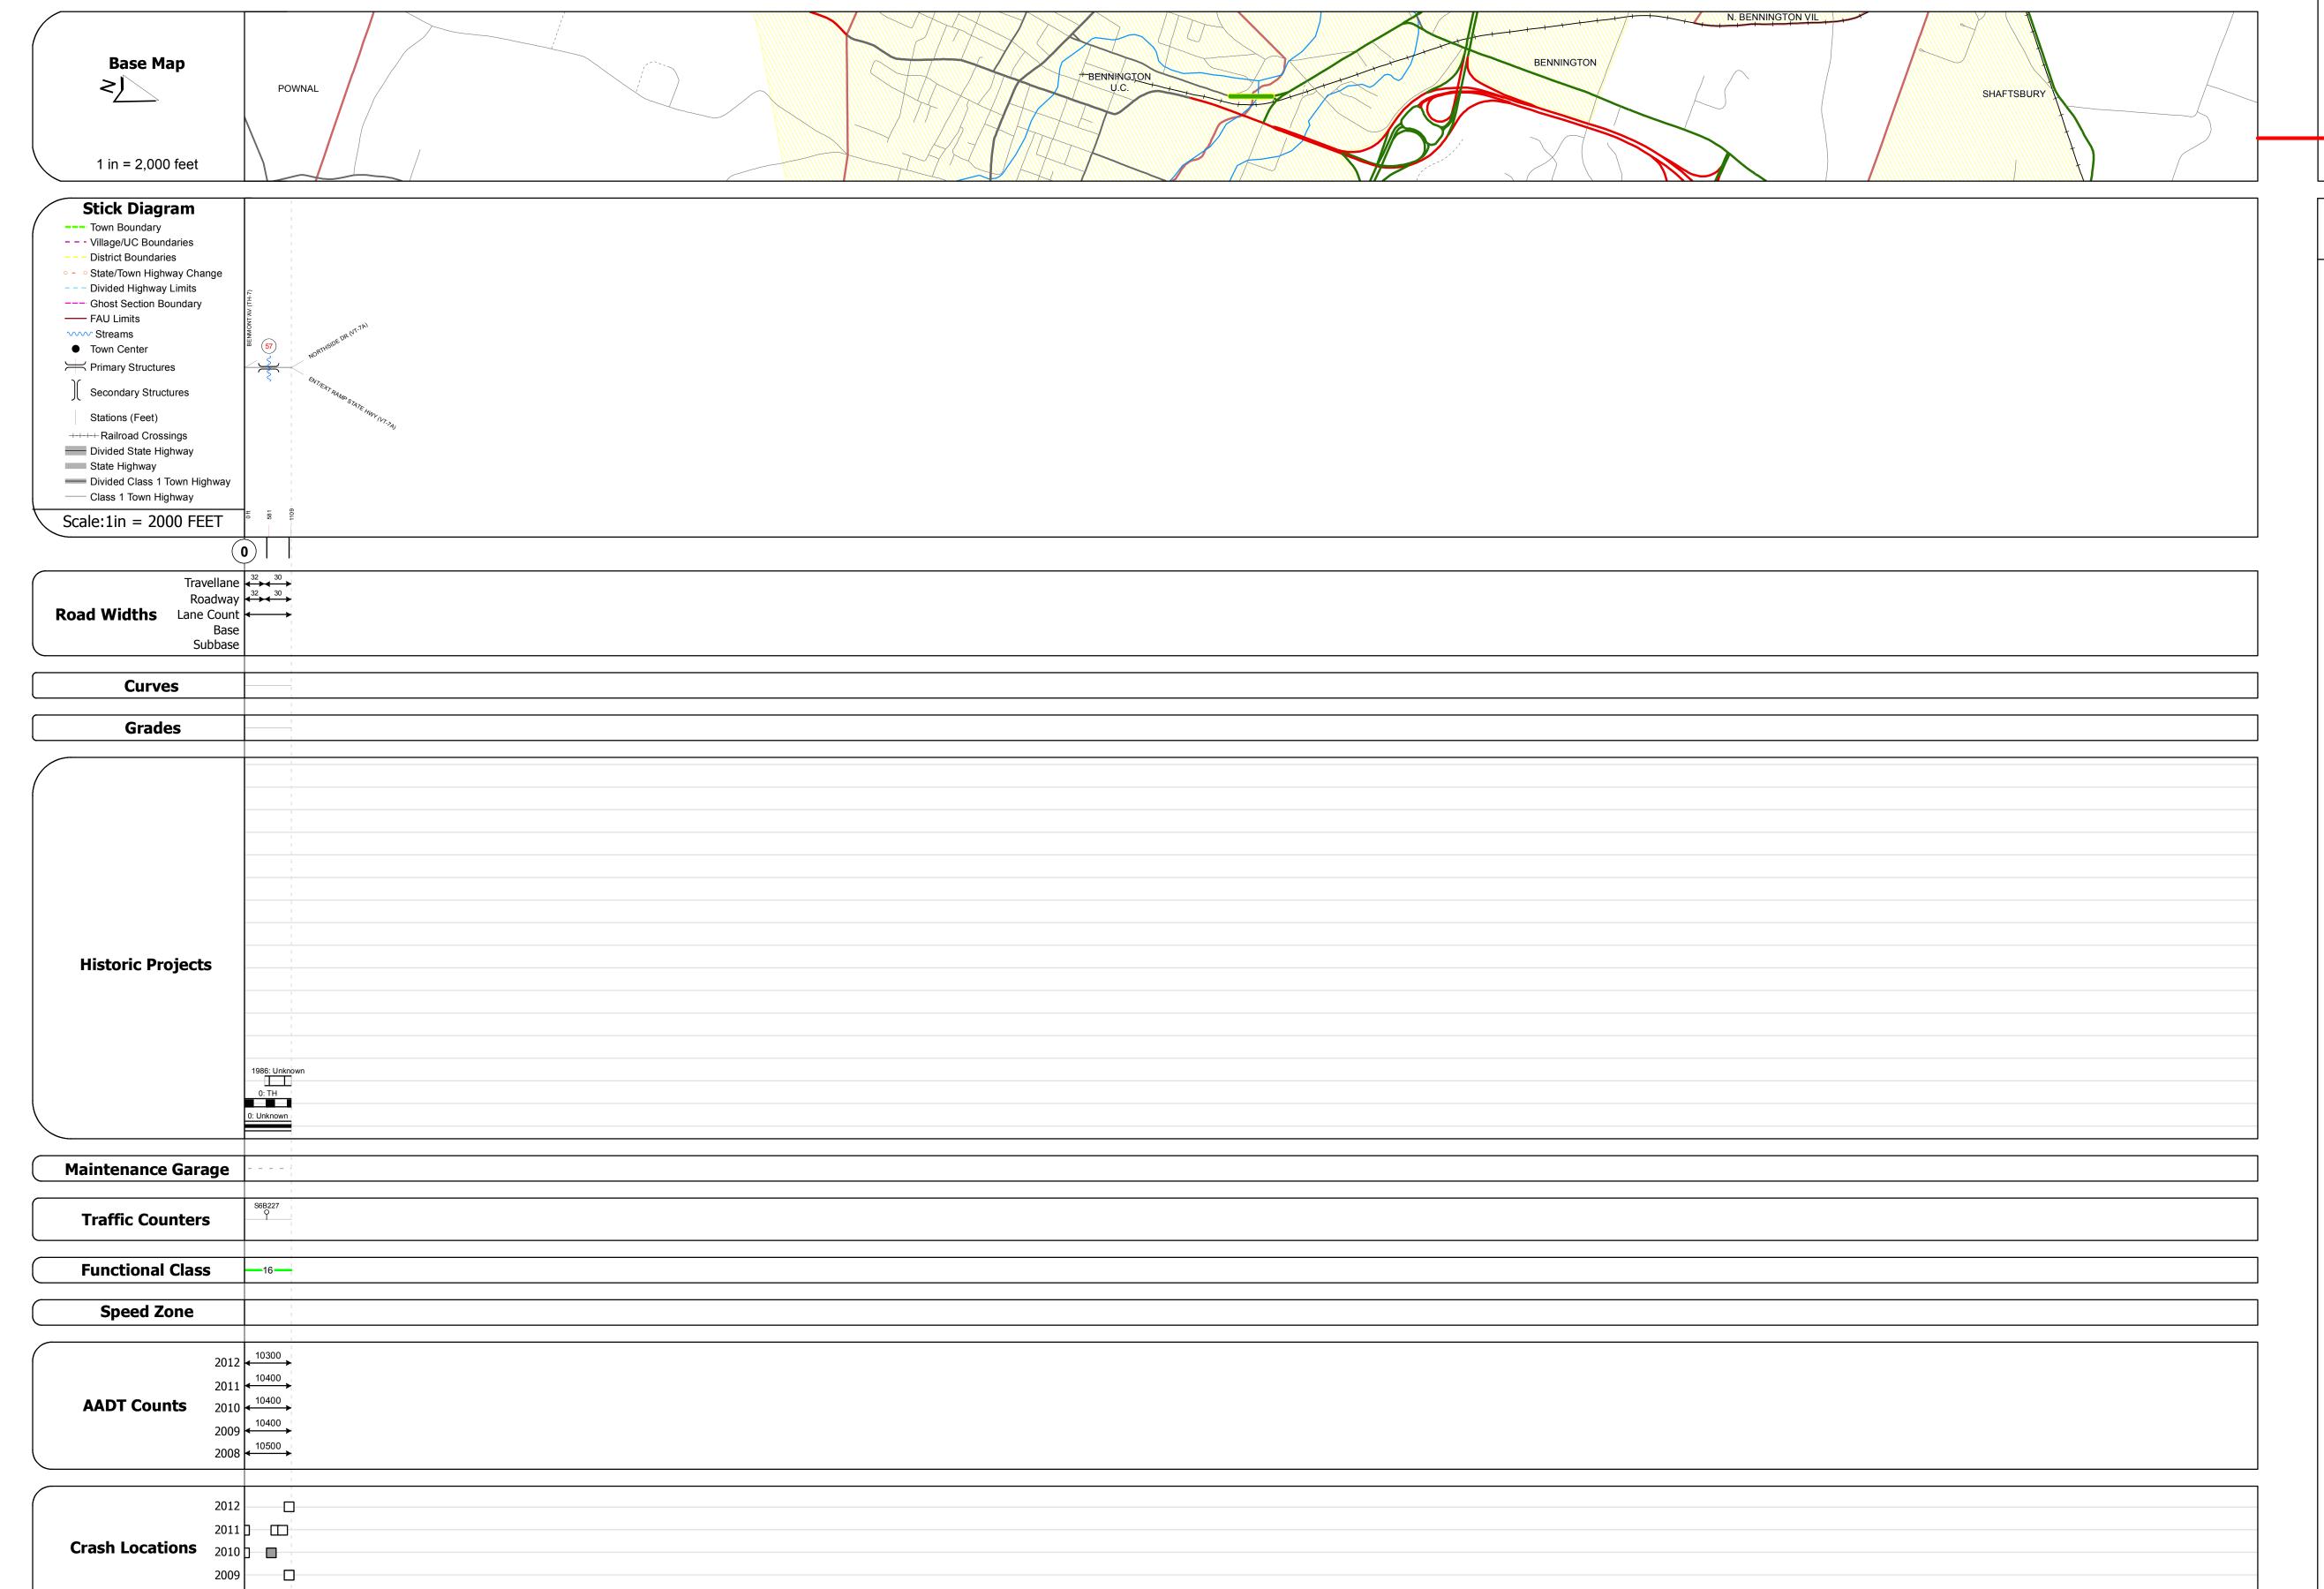

Historic Projects	Functional Class	Curves	Road Widths	AADT	Mileage by Functional Class By Sheet	Mileage by Town By She	et				
Retreatment Bituminous Gravel Concrete Surface Treated	├── + 1 ── ─ 7 ── ─ 12 ── ─ 17	curve left	← (ft)	← (count)	1030 16 - Urban - Minor Arterial	0.210 BENNINGTON - S10300202	0.21 of 0.21	DISTRICT	TOWN	Date: 04/01/14	ROUTE
Unknown Bituminous Gravel	2 8 — 14 — 19	curve right									M: 4000
Bituminous Mix Cold Plane and	6 —— 11 —— 16	Grades	Traffic Counters	Crash Locations						1 of 1	Min-1030
Skinny Mix Bituminous and Bituminous	Speed Zones	 grade up	(counter ID)	(counter ID) Fatal Property Damage				1 1	BENNINGTON		ETE mileage:
Bituminous Seal Concrete Concrete	SPEED	grade down	T	Injury Unknown Crash Type				•	DEMILITOR	TWN mileage: 0.0 to 0.21	0.0 to 0.21
Concrete					Total Milesgo, 0.210 mi		Total Mileago: 0.21 mi		l l	0.0 to 0.21	