





# Route Log Progress Chart

**DRAFT**

Please Note: Errors and Omissions May Exist.  
Contact the VTrans Mapping Unit with questions or concerns.

DISTRICT	TOWN	ROUTE
1	BENNINGTON	Min-1208

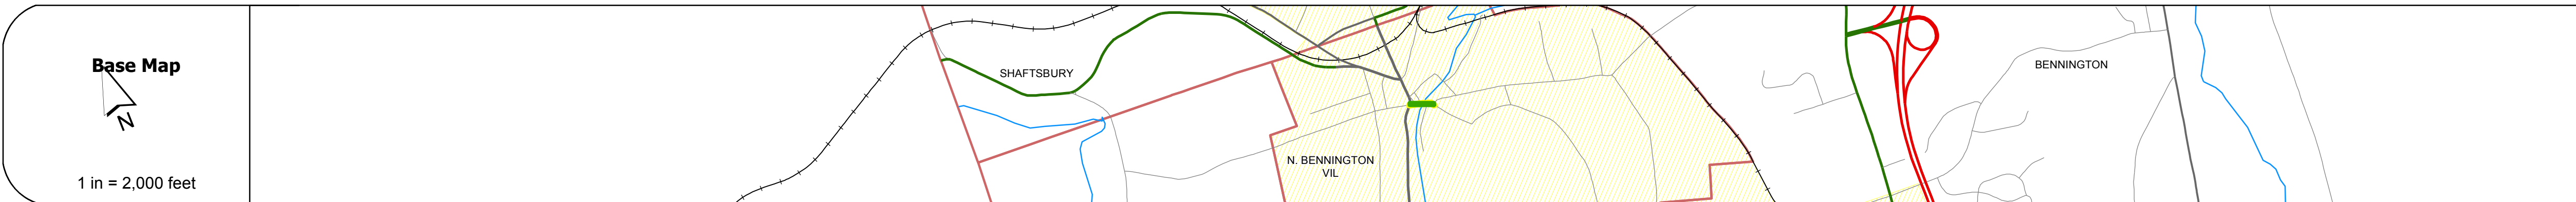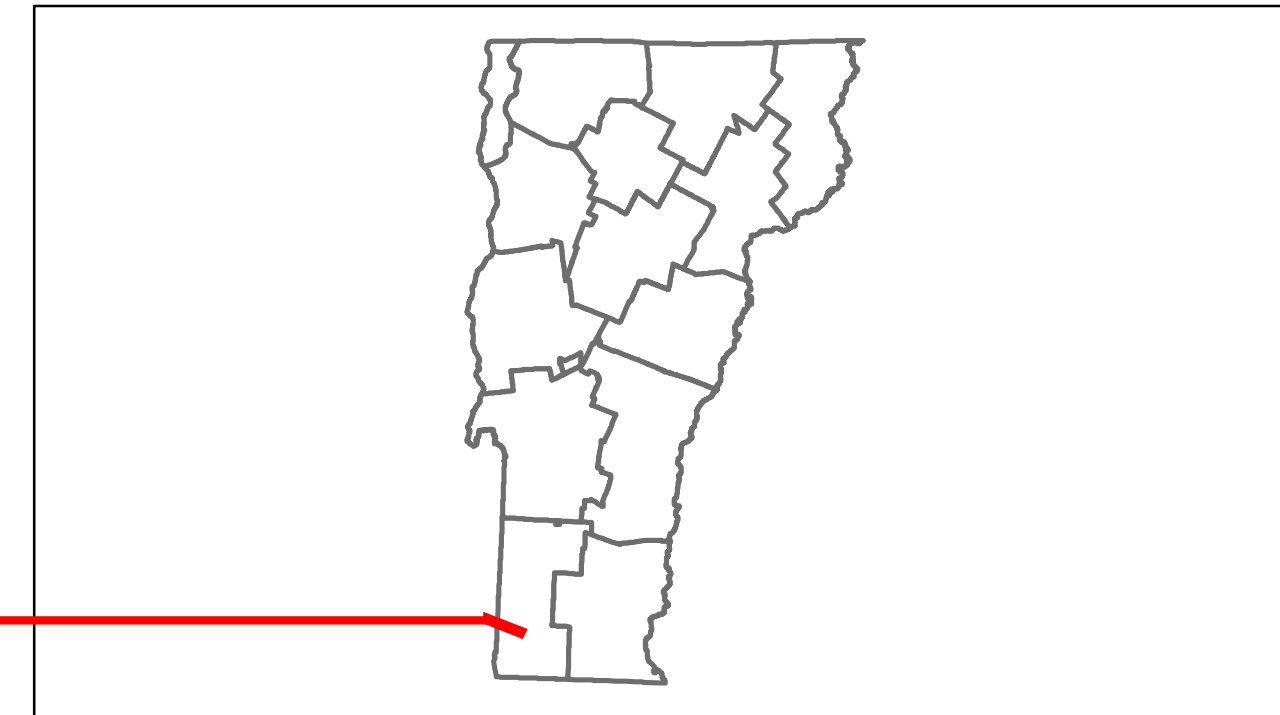

**Stick Diagram**

- Town Boundary
- Village/UC Boundaries
- District Boundaries
- State/Town Highway Change
- Divided Highway Limits
- Ghost Section Boundary
- FAU Limits
- Streams
- Town Center
- Primary Structures
- Secondary Structures
- Stations (Feet)
- Railroad Crossings
- Divided State Highway
- State Highway
- Divided Class 1 Town Highway
- Class 1 Town Highway

Scale: 1in = 2000 FEET



## DESCRIPTION BLOCK

**Culvert 71:**  
 Culvert - 1900  
 Structure No. 100202007102021  
 Length: 25'  
 Width: 35.6'  
 Facility Carried: C30PR  
 Bridge Type: CONG REIN STONE ARCH  
 Features Intersected: PARAN RIVER  
 3  
 Maintenance/Ownership: Town

Road Widths	Travellane: 21' Roadway: 21' Lane Count: 2 Base: Subbase:
-------------	---

Curves	
--------	--

Grades	
--------	--

Historic Projects	
-------------------	--

Maintenance Garage	
--------------------	--

Traffic Counters	
------------------	--

Functional Class	17
------------------	----

Speed Zone	
------------	--

ADT Counts	2012: 2100 2011: 2100 2010: 2100 2009: 2100 2008: 2200
------------	--

Crash Locations	2012: <input type="checkbox"/> 2011: <input type="checkbox"/> 2010: <input type="checkbox"/> 2009: <input type="checkbox"/> 2008: <input type="checkbox"/>
-----------------	--

<p><b>Historic Projects</b></p> <ul style="list-style-type: none"> <li>Retreatment</li> <li>Resurface</li> <li>Unknown</li> <li>Bituminous Mix</li> <li>Skippy Mix</li> <li>Bituminous Seal</li> <li>Gravel</li> <li>Surface Treated Gravel</li> <li>Plant Mix</li> <li>Reclaimed Base and Bituminous Concrete</li> </ul>	<p><b>Functional Class</b></p> <p>1 2 3 4 5 6 7 8 9 10 11 12 13 14 15 16 17 18 19</p> <p><b>Speed Zones</b></p> <p>25 30 35 40 45 50 55 60 65</p>	<p><b>Curves</b></p> <ul style="list-style-type: none"> <li>curve left</li> <li>curve right</li> </ul> <p><b>Grades</b></p> <ul style="list-style-type: none"> <li>grade up</li> <li>grade down</li> </ul>	<p><b>Road Widths</b></p> <p>(ft)</p> <p><b>Traffic Counters</b></p> <p>(counter ID)</p>	<p><b>ADT</b></p> <p>(count)</p> <p><b>Crash Locations</b></p> <ul style="list-style-type: none"> <li>Fatal</li> <li>Injury</li> <li>Property Damage Only</li> <li>Unknown Crash Type</li> </ul>	<p><b>Mileage by Functional Class By Sheet</b></p> <p>1208 17 - Urban - collector 0.100</p> <p><b>Total Mileage: 0.100 mi</b></p>	<p><b>Mileage by Town By Sheet</b></p> <p>BENNINGTON - S12080202 0.1 of 0.1</p> <p><b>Total Mileage: 0.1 mi</b></p>	<p><b>DISTRICT</b></p> <p>1</p>	<p><b>TOWN</b></p> <p>BENNINGTON</p>	<p><b>Date: 04/01/14</b></p> <p><b>1 of 1</b></p> <p>TWN mileage: 0.0 to 0.1</p>	<p><b>ROUTE</b></p> <p>Min-1208</p> <p>ETE mileage: 0.0 to 0.1</p>
---	---	--	--	--	---	---	---------------------------------	--------------------------------------	--	--