VITANS Working to Get You There Vermont Agency of Transportation

Route Log Progress Chart

Please Note: Errors and Omissions May Exist.
Contact the VTrans Mapping Unit with questions or concerns.


DRAFT

DISTRICT TOWN ROUTE

5 BURLINGTON Urb-5014



DESCRIPTION BLOCK

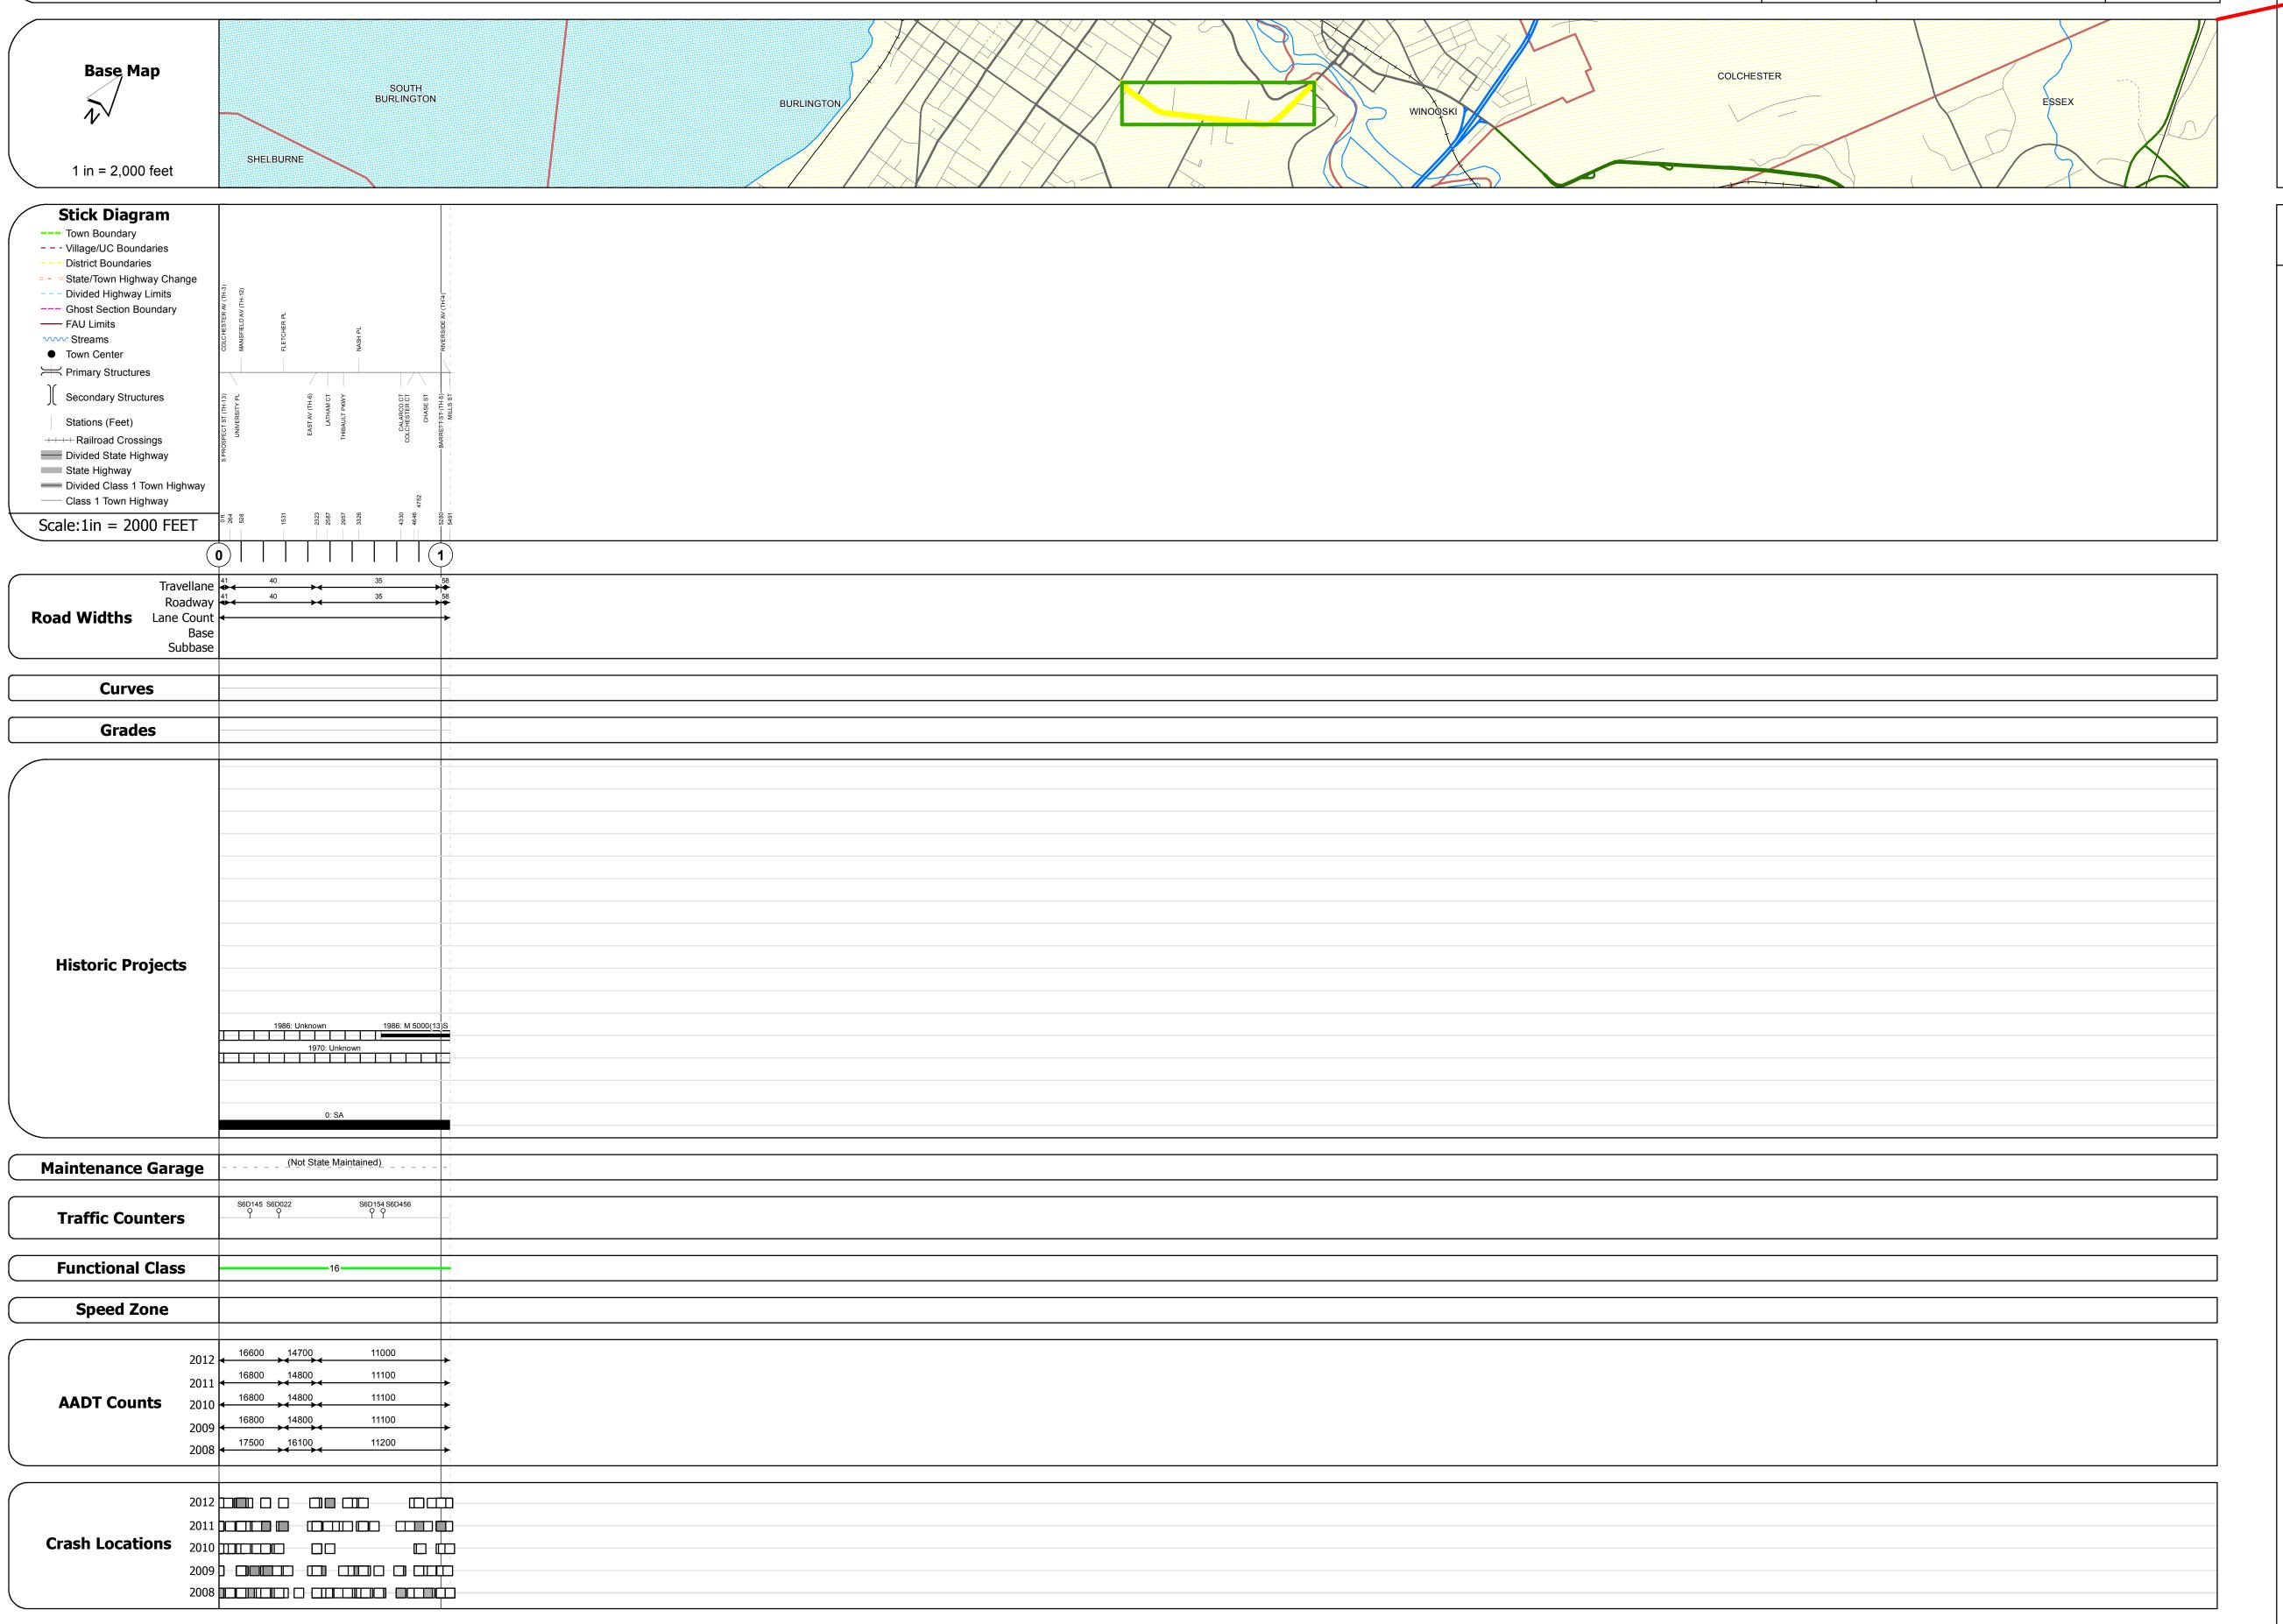

Historic Projects	Functional Class	Curves	Road Widths	AADT	Mileage by Functional Class By Sh	eet	Mileage by Town By Sheet					
Retreatment Bituminous Gravel Concrete	├── + 1 ── ─ 7 ── ─ 12 ── ─ 17	curve left	← (ft)	(count)	5014 16 - Urban - Minor Arterial	1.040	BURLINGTON - S50140403	1.04 of 1.04	DISTRICT	TOWN	Date: 04/01/14	ROUTE
Resurface Concrete Surface Treated Gravel	2 8 — 14 — 19	curve right										
Bituminous Mix Skinny Mix Skinny Mix Bituminous Seal Macadam Cold Plane and Bituminous Concrete Reclaimed Base and Bituminous Concrete Concrete	6 —— 11 —— 16	Grades	Traffic Counters	Crash Locations							1 of 1	Urb-5014
Skinny Mix Bituminous Reclaimed Base and Bituminous	Speed Zones	─ ── grade up	(counter ID)	Fatal Property Damage Only						BURLINGTON		ETE mileage:
Bituminous Seal Concrete Concrete	SPEED	grade down	Y	Injury Unknown Crash Type						DONLINGTON	TWN mileage:	0.0 to 1.04
Concrete	25 30 35 40 45 50 55 60 65					Total Mileage: 1.040 mi		Total Mileage: 1.04 mi			0.0 to 1.04	