
VTrans Working to Get You There Vermont Agency of Transportation

Route Log Progress Chart


Please Note: Errors and Omissions May Exist.
Contact the VTrans Mapping Unit with questions or concerns.

DISTRICT TOWN ROUTE

5 BURLINGTON Urb-5036

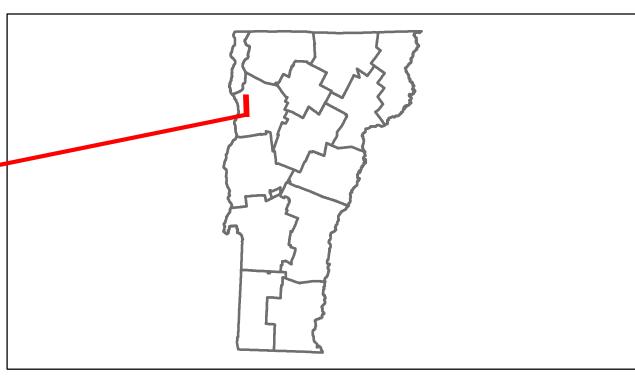

DESCRIPTION BLOCK

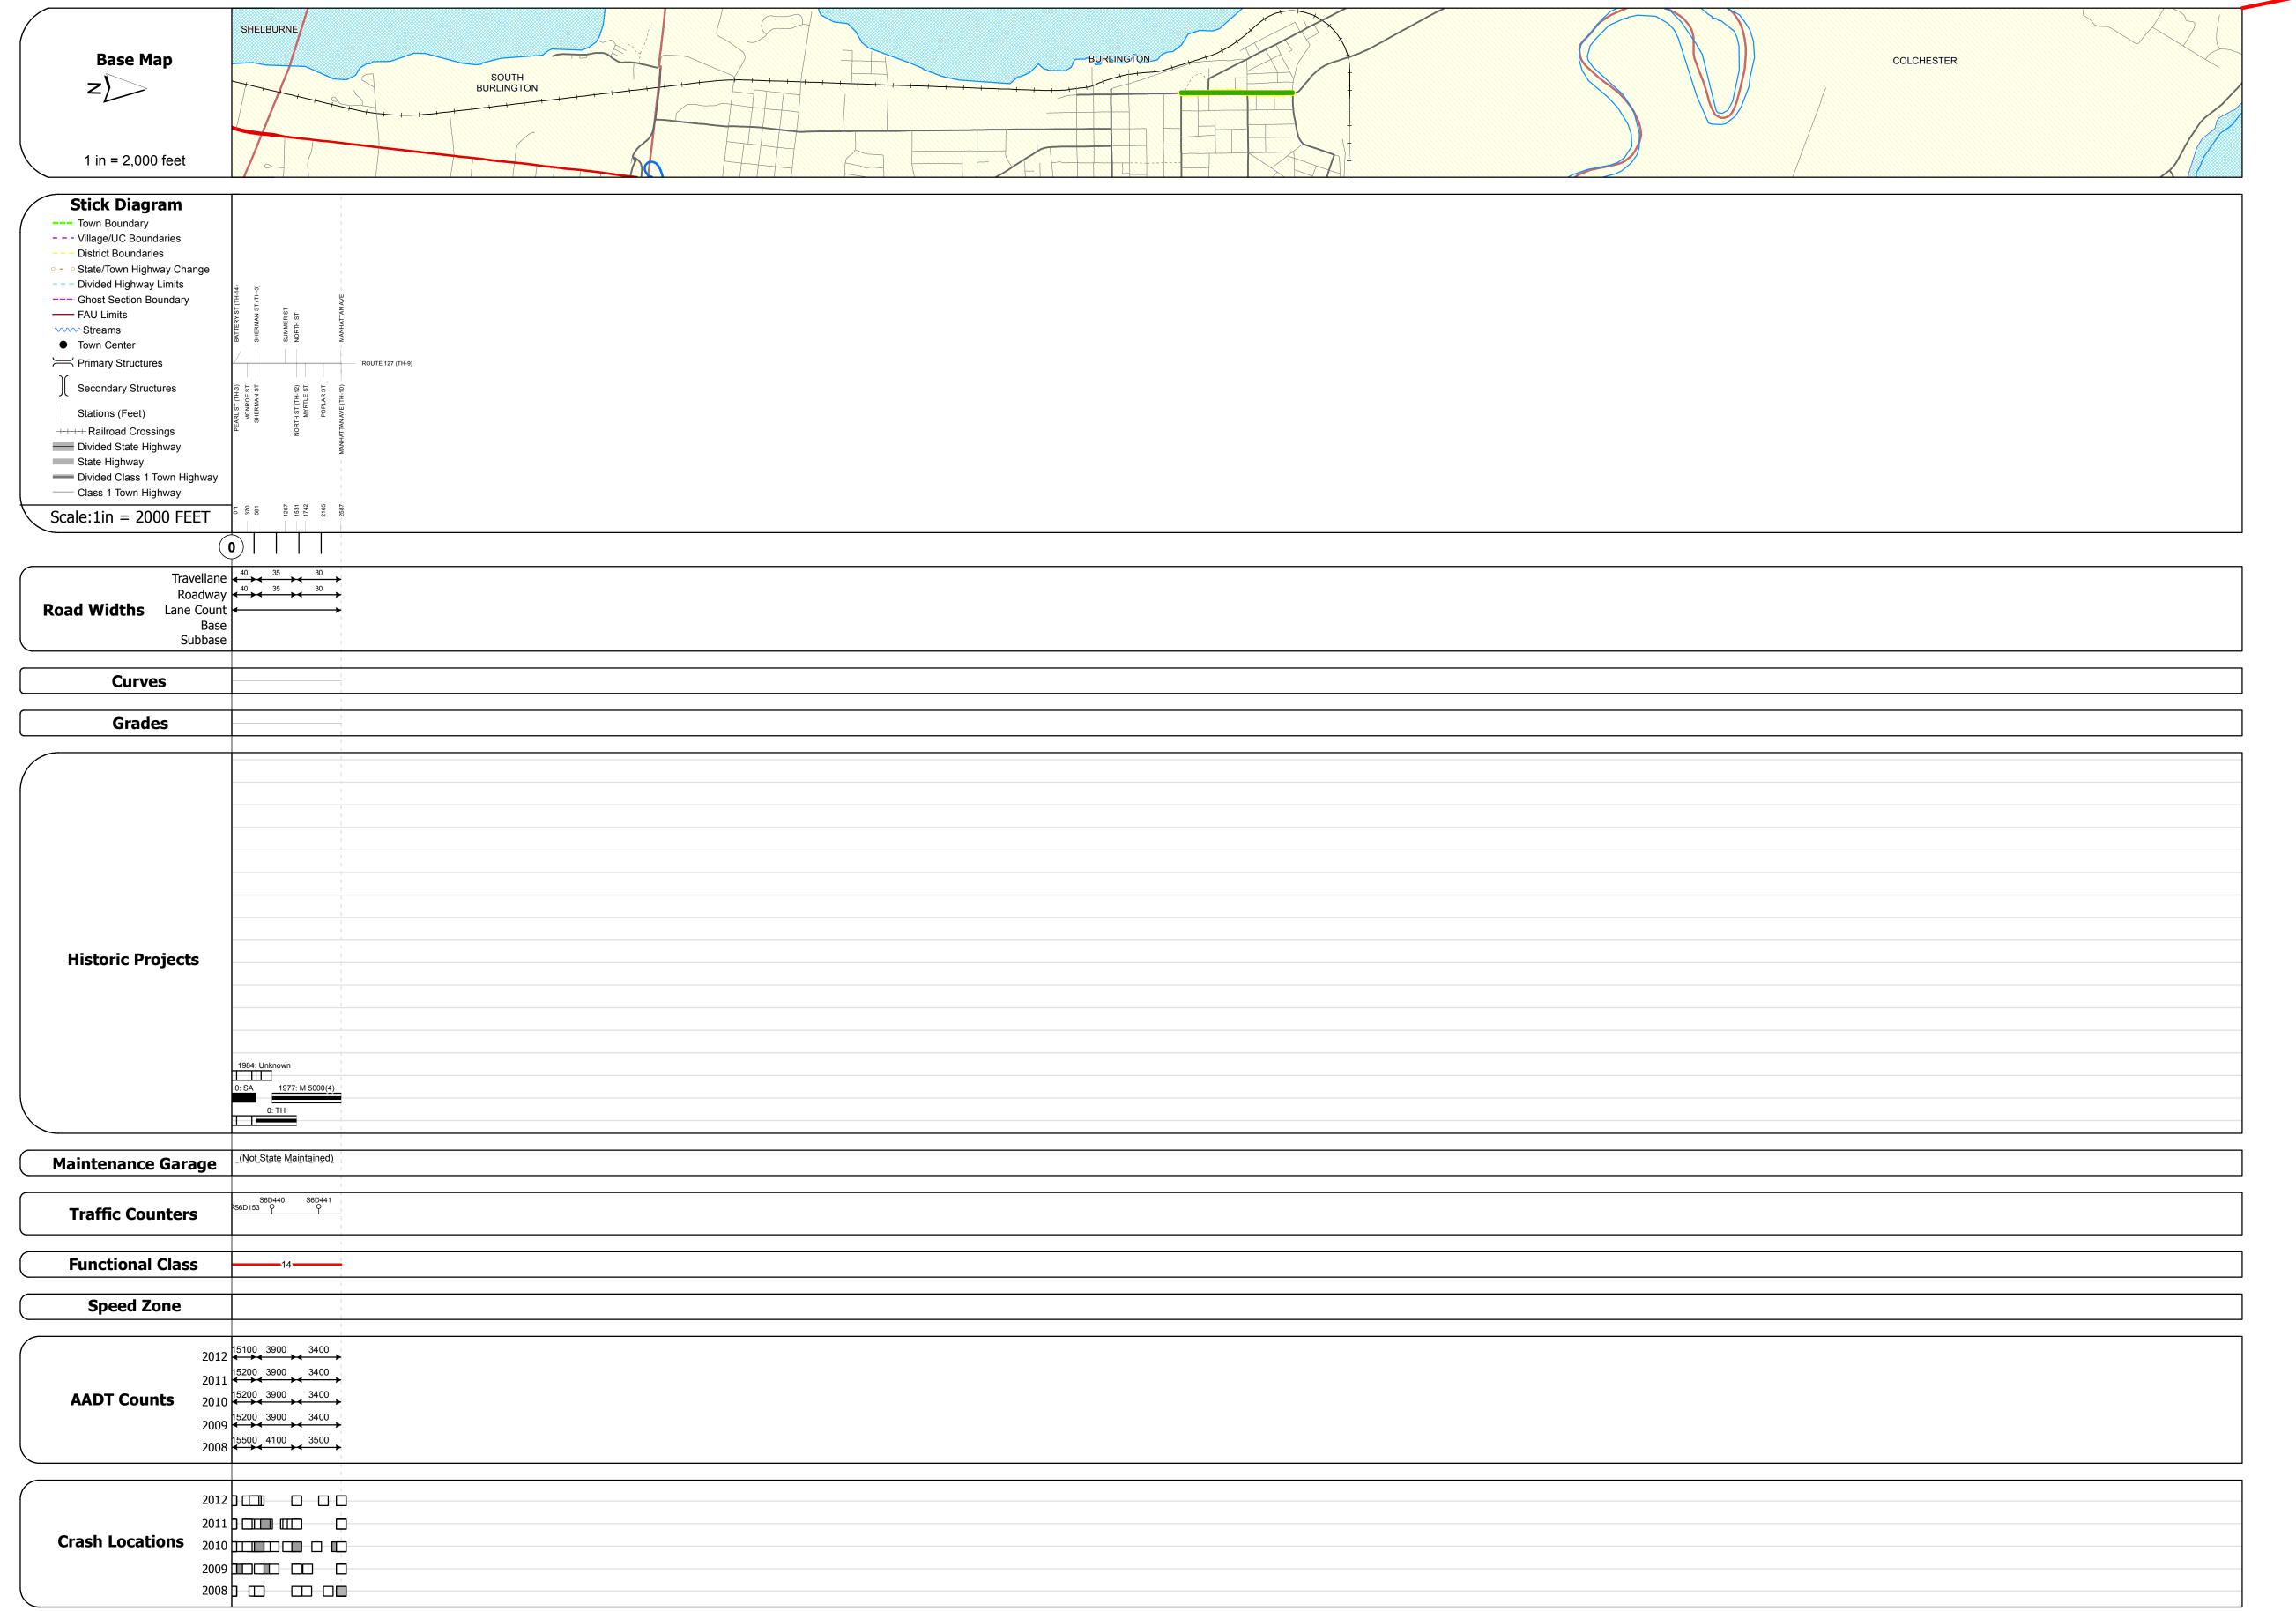

Historic Projects	Functional Class	Curves	Road Widths	AADT	Mileage by Functional Class By Sheet		Mileage by Town By Sheet					
Retreatment Bituminous Gravel	├── + 1 ── ── 7 ── ─ 12 ── ─ 17	curve left	← (ft)	(count)	5036 14 - Urban - Principal Arterial - Other	0.490	BURLINGTON - S50360403	0.49 of 0.49	DISTRICT	TOWN	Date: 04/01/14	ROUTE
Resurface Concrete Unknown Bituminous Gravel Macadam	2 8 — 14 — 19	curve right										
Bituminous Mix Cold Plane and	6 —— 11 —— 16	Grades	Traffic Counters	Crash Locations							1 -6 1	Urb-503
Cold Plane and Reclaimed Base and Bituminous	Speed Zones	grade up	(counter ID)	Fatal Property Damage Only						BURLINGTON	1 of 1	ETE mileage
Bituminous Seal Concrete Concrete	SPEED	grade down	Y	■ Injury □ Unknown Crash Type)	DOKLINGTON	TWN mileage:	0.0 to 0.49
Concrete	25 30 35 40 45 50 55 60 65				Total Miles	gg: 0.490 mi		Total Mileage: 0.49 mi			0.0 to 0.49	1