
## **Route Log Progress Chart**

Please Note: Errors and Omissions May Exist. Contact the VTrans Mapping Unit with questions or concerns.

**DRAFT** 

**DISTRICT TOWN ROUTE SHELBURNE** Urb-5704

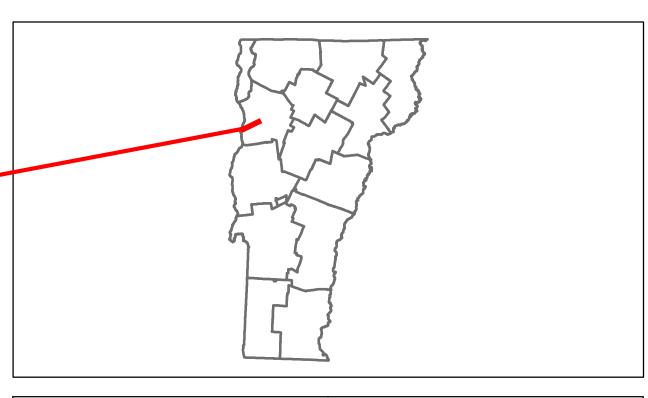

**DESCRIPTION BLOCK** 

Stringer/multi-beam or girder - 1948 Structure No. 205704000704132

Features Intersected: LAPLATTE RIVER

Maintenance/Ownership: City/Municipal

Bridge 5: Girder and floorbeam system - 1912 Structure No. 205704000504132

Height: 0.0'
Facility Carried: RAILROAD
Bridge Type: RIVETED TWO GIRDER


Features Intersected: VTRR OVER BAY ROAD

Facility Carried: BAY ROAD Bridge Type: ROLLED BEAM

Surface: Bituminous

Length: 89' Width: 24.0'

Length: 39'

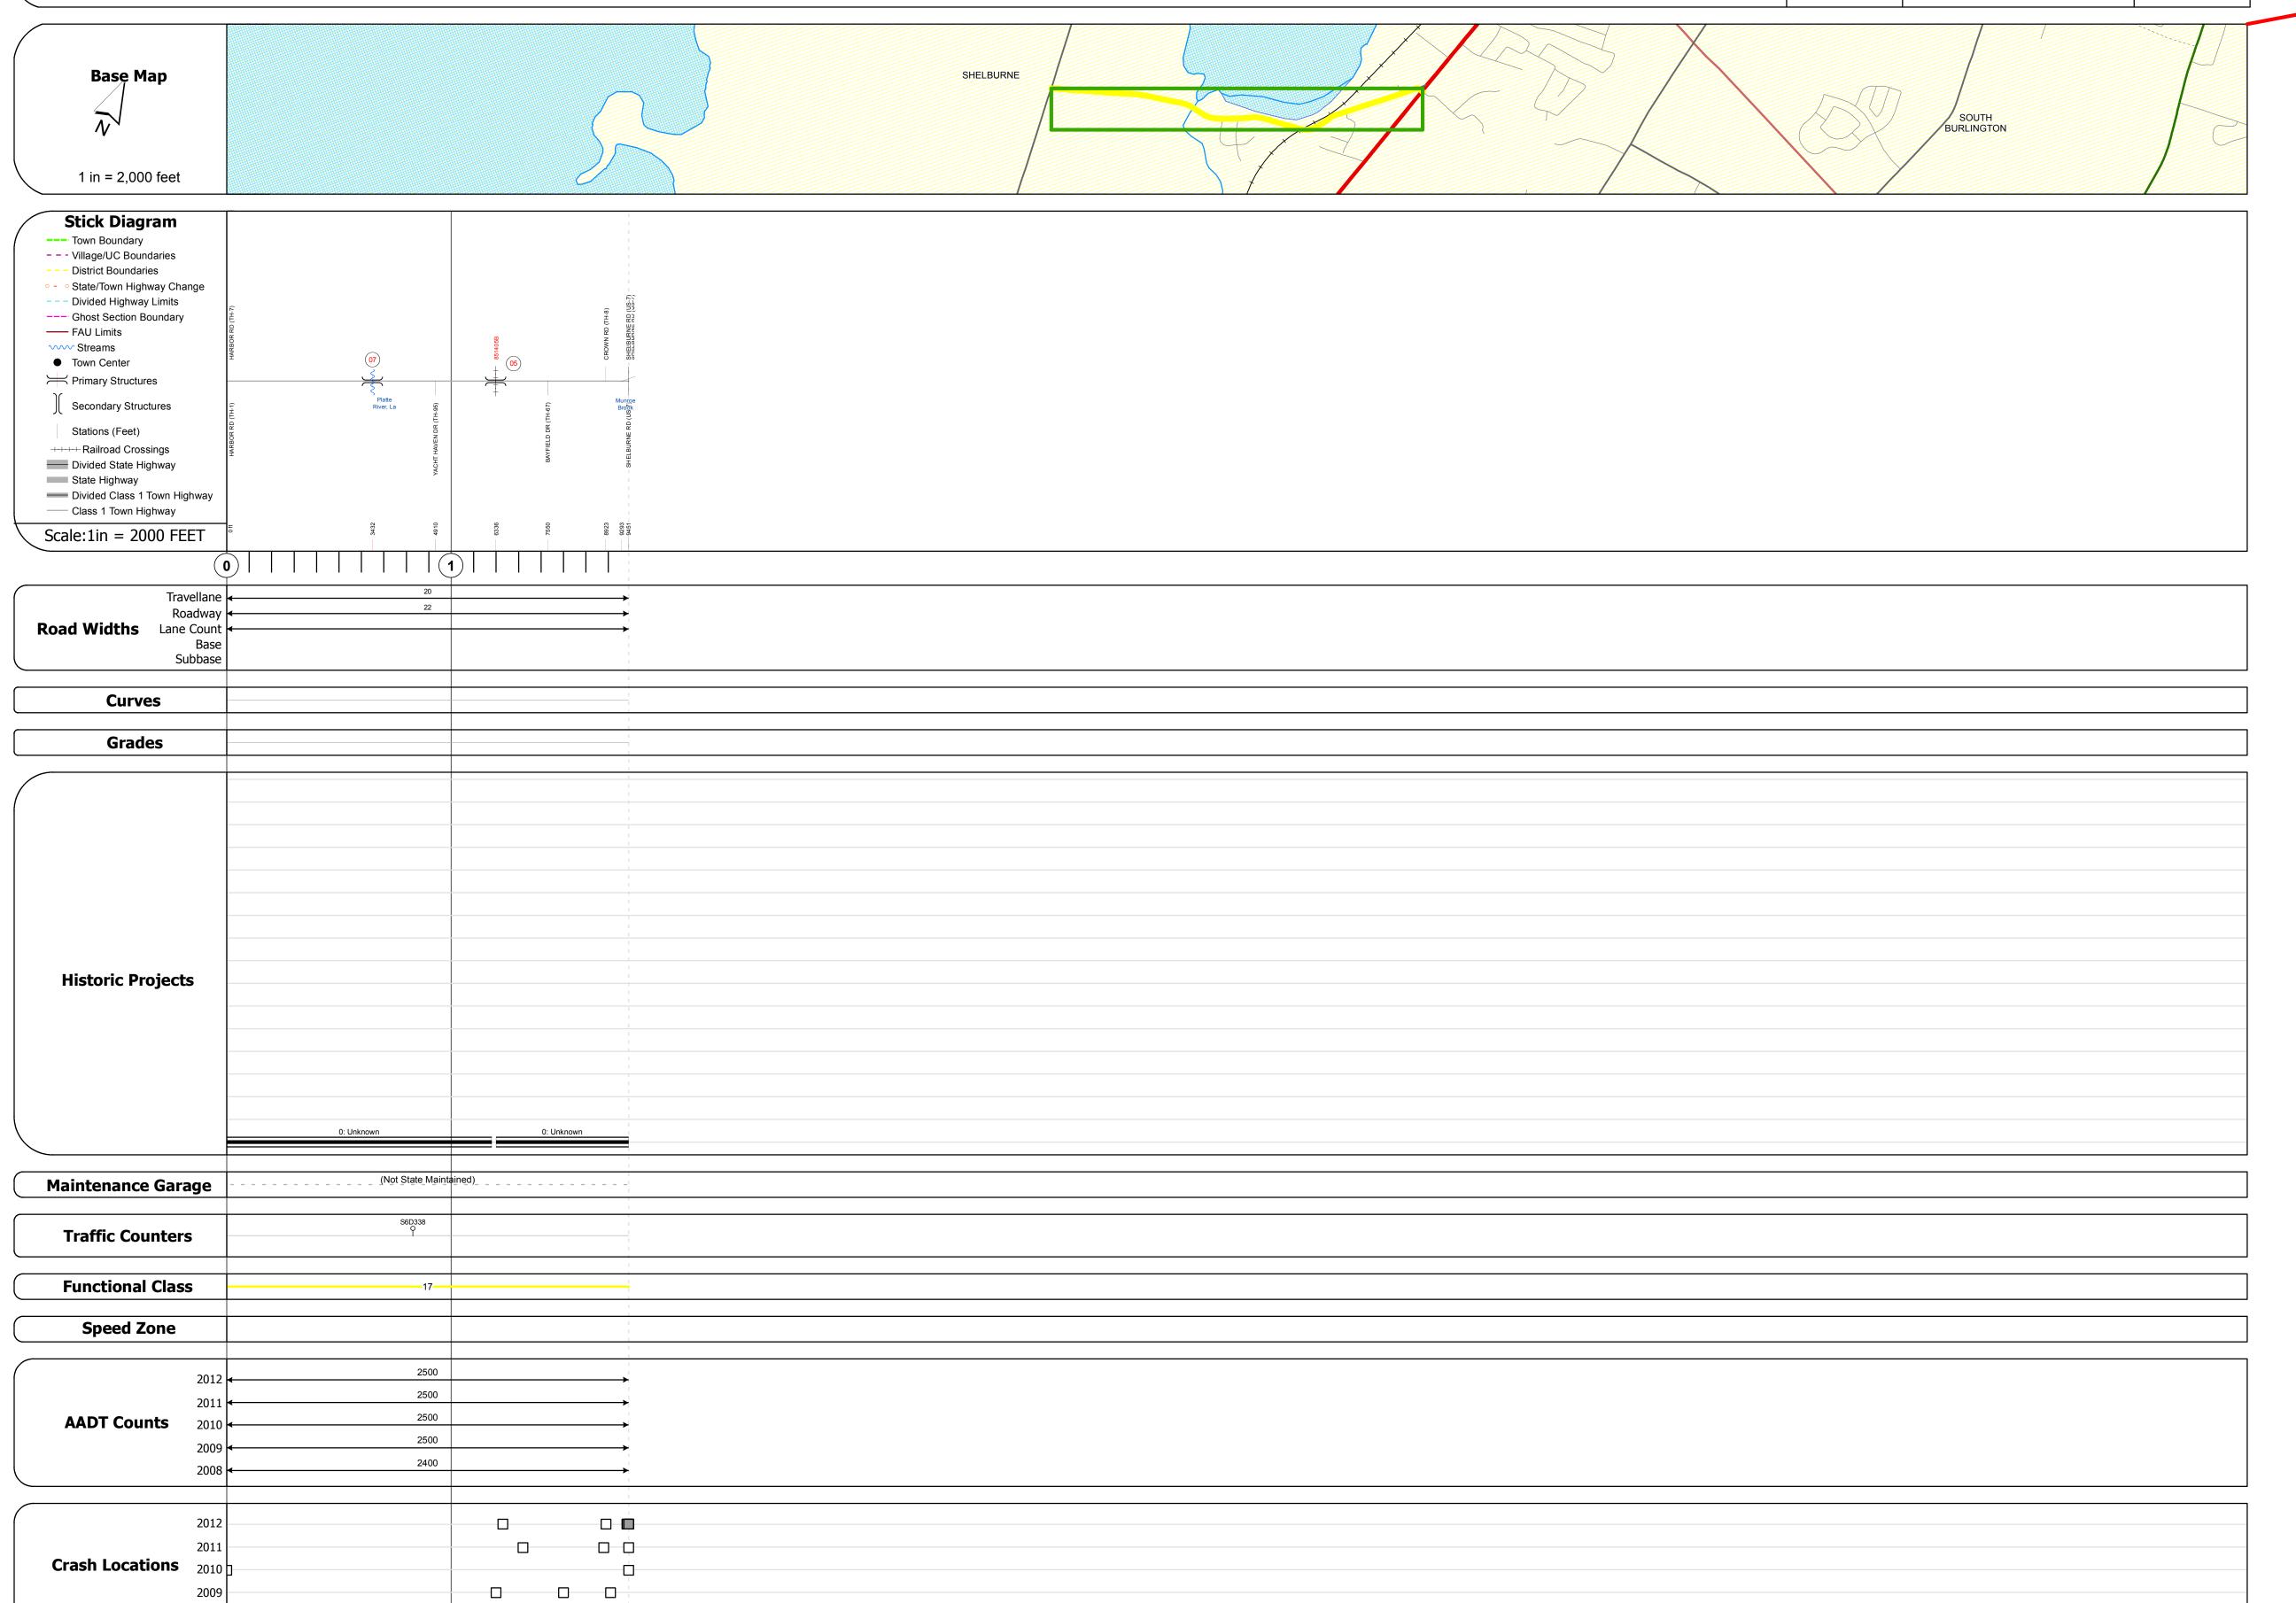

**ROUTE** 

Urb-5704

ETE mileage: 0.0 to 1.79

/	Historic Projects					
١	Retreatment	Bituminous	Gravel			
l	Resurface	Concrete	Surface Treated			
l	Unknown	Bituminous	Gravel			
l	Bituminous Mix	Macadam	Plant Mix			
l	Skinny Mix	Cold Plane and Bituminous	Reclaimed Base			
l	Bituminous Seal	Concrete	and Bituminous Concrete			

2008

LIMIT LIMIT

curve left

**Road Widths** 

Crash Locations Fatal Property Damage Only
Injury Unknown Crash Type

5704 17 - Urban - Collector

Mileage by Functional Class By Sheet Total Mileage: 1.790 mi

Mileage by Town By Sheet 1.790 SHELBURNE - S57040413

1.79 of 1.79 **DISTRICT** Total Mileage: 1.79 mi

**TOWN** Date: 04/01/14 1 of 1 **SHELBURNE** TWN mileage: 0.0 to 1.79