Trans Working to Get You There Vermont Agency of Transportation


Route Log Progress Chart

Please Note: Errors and Omissions May Exist.
Contact the VTrans Mapping Unit with questions or concerns.


DRAFT

DISTRICT TOWN ROUTE

5 SHELBURNE Urb-5714

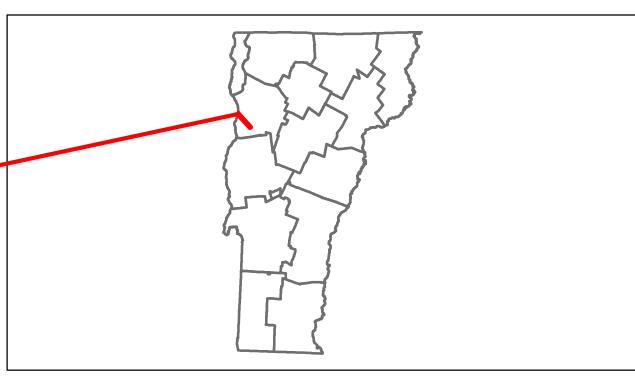

DESCRIPTION BLOCK

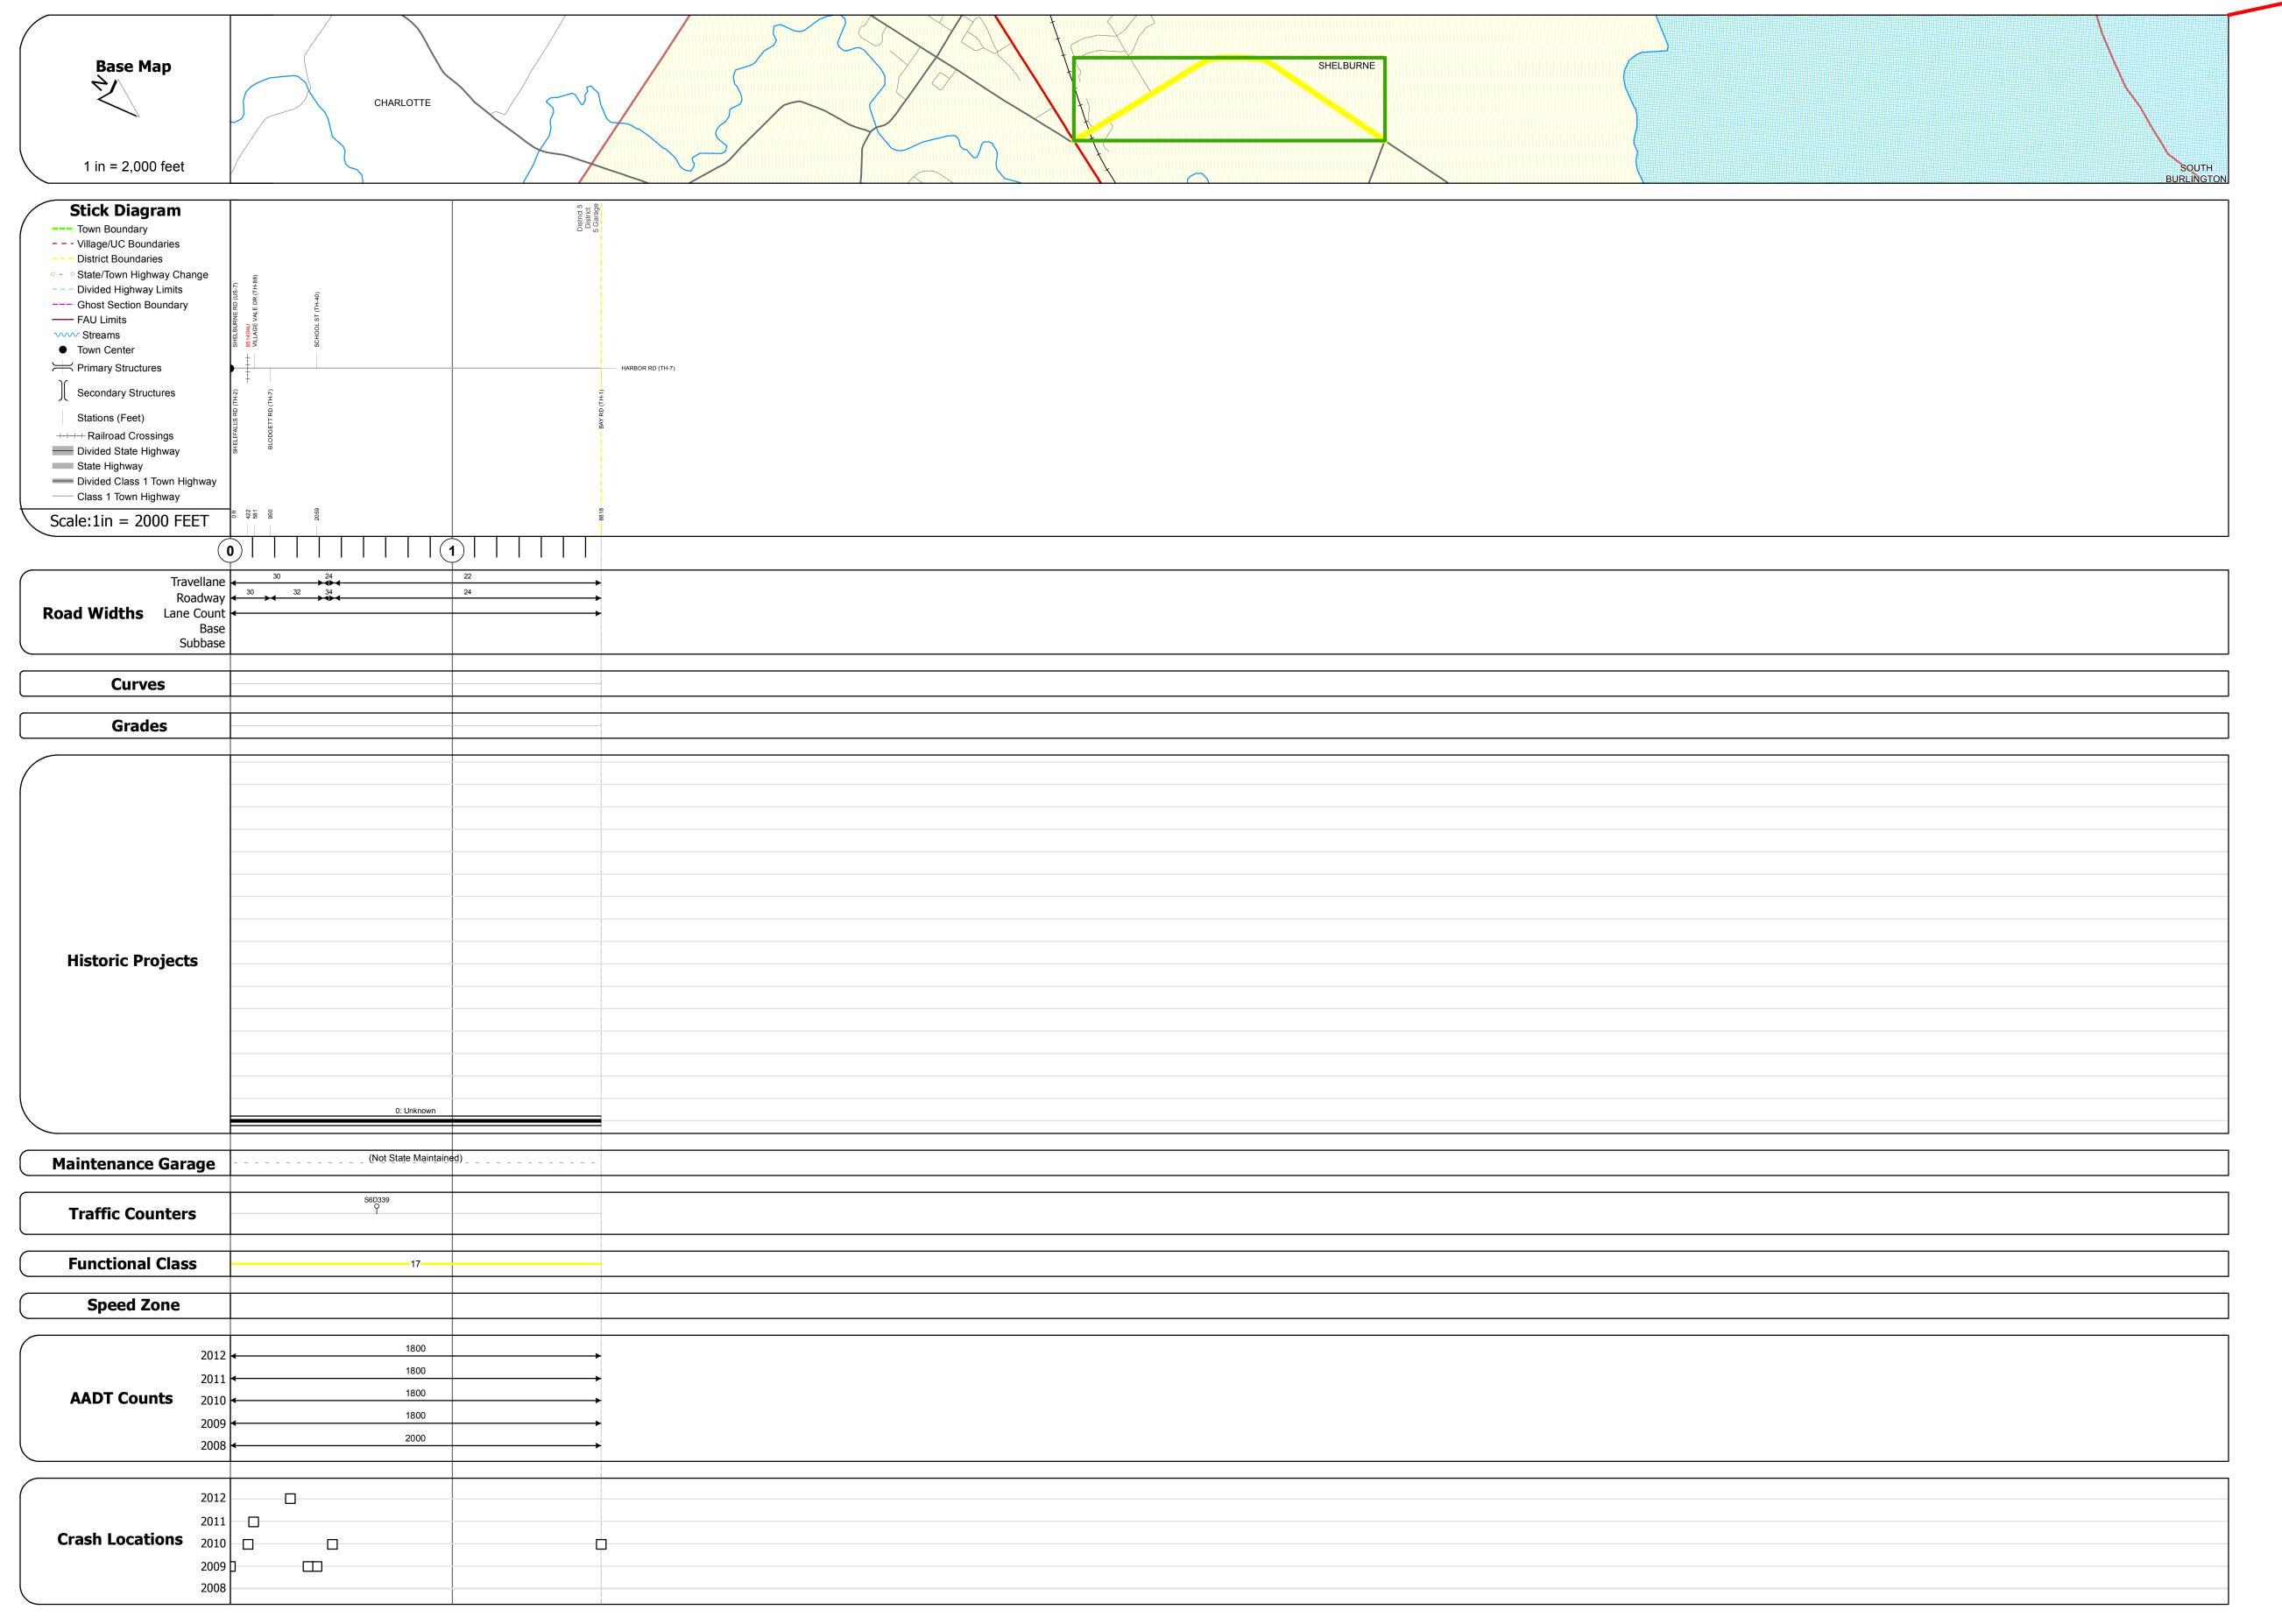

								_			
Historic Projects	Functional Class	Curves	Road Widths	AADT	Mileage by Functional Class By Sheet Mileage by Town By Sheet						
Retreatment Bituminous Gravel	├── 	curve left	← (ft)	(count)	5714 17 - Urban - Collector	1.670 SHELBURNE - S57140413	1.67 of 1.67	DISTRICT	TOWN	Date: 04/01/14	ROUTE
Resurface Concrete Surface Treated Gravel	2 8 — 14 — 19	curve right						DISTRICT		Date: 04/01/14	ROOIL
Unknown	6 — 11 — 16										Urb-5714
Bituminous Mix		Grades	Traffic Counters	Crash Locations						1 of 1	
Skilling with Bituminous and Bituminous	Speed Zones	grade up	(counter ID) Q	Fatal Property Damage Only				5	SHELBURNE	TWN mileage:	ETE mileage:
Bituminous Seal Concrete Concrete	SPEED SPEE	grade down	1	Injury Unknown Crash Type						0.0 to 1.67	0.0 to 1.67
Concrete					Total Mile	2302: 1 670 mi	Total Mileage: 1 67 mi			0.0 to 1.07	