





Route Log Progress Chart

DRAFT

Please Note: Errors and Omissions May Exist.
Contact the VTrans Mapping Unit with questions or concerns.

DISTRICT	TOWN	ROUTE
6	BARRE CITY	Min-6022

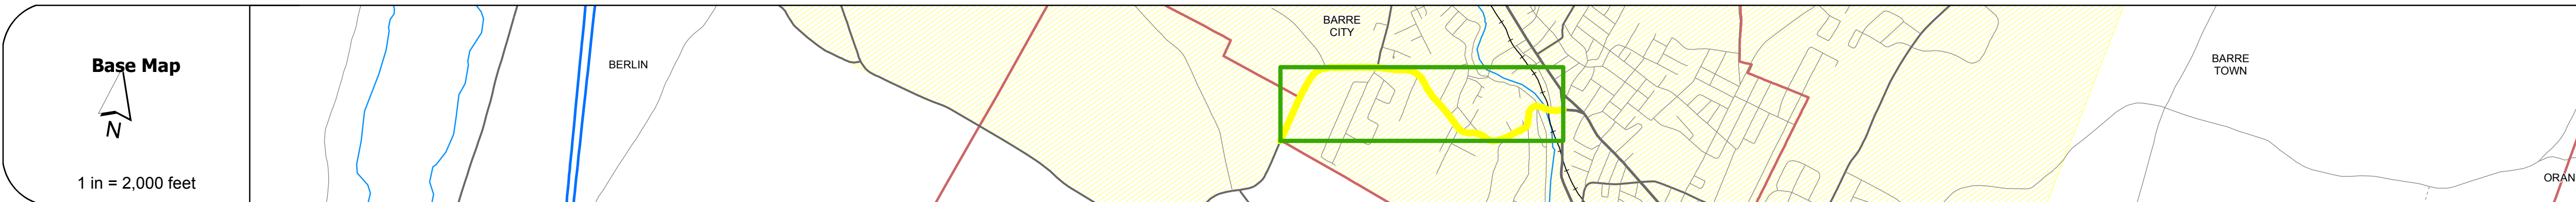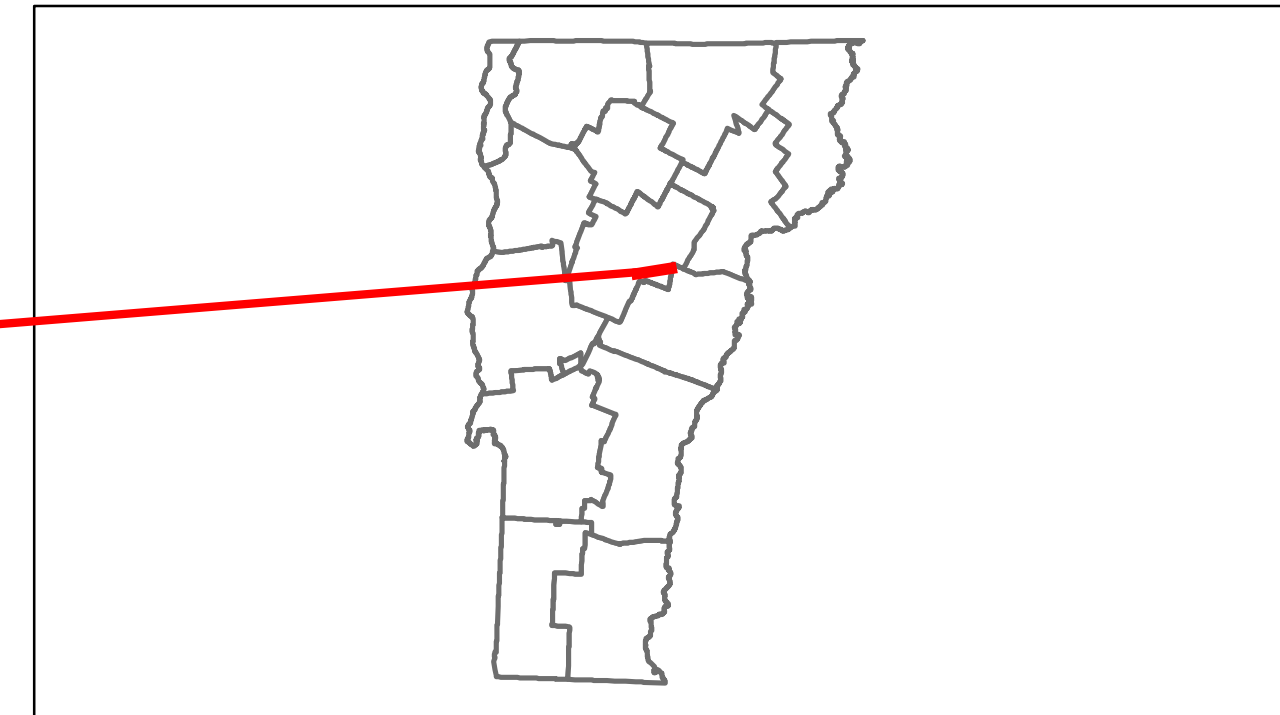

DESCRIPTION BLOCK

Bridge 7:
Stringer/multi-beam or girder - 1947
Structure No. 206022000712012
Length: 64'
Width: 45.1'
Facility Carried: CITY PROSP
Bridge Type: ROLLED BEAM
Features Intersected: STEVENS BRANCH
Surface: Concrete
Maintenance/Ownership: City/Municipal

Road Widths	Travellane: 38, 24, 24, 30, 37
Roadway	38, 24, 29, 31, 37
Lane Count	2, 2, 2, 2, 2
Base	3" Plant Mix
Subbase	18" Gravel

Curves	
---------------	--

Grades	
---------------	--

Historic Projects	<p>2009: BHF 6000(15)S</p> <p>1977: M 6000(3)</p> <p>1977: M 6000(6)</p> <p>1970: Unknown</p> <p>0 SA</p>
--------------------------	---

Maintenance Garage	(Not State Maintained)
---------------------------	------------------------

Traffic Counters	S6W140, S6W150, S6W158, S6W157
-------------------------	--------------------------------

Functional Class	16
-------------------------	----

Speed Zone	
-------------------	--

AADT Counts	<p>2012: 1700, 1600, 1900, 3200</p> <p>2011: 1700, 1600, 1900, 3200</p> <p>2010: 1700, 1600, 1900, 3200</p> <p>2009: 1700, 1600, 1900, 3200</p> <p>2008: 1900, 1700, 2200, 3800</p>
--------------------	---

Crash Locations	<p>2012: [Crash symbols]</p> <p>2011: [Crash symbols]</p> <p>2010: [Crash symbols]</p> <p>2009: [Crash symbols]</p> <p>2008: [Crash symbols]</p>
------------------------	--

Historic Projects Retreatment, Resurface, Unknown, Bituminous Mix, Skippy Mix, Bituminous Seal, Bituminous Concrete, Concrete	Functional Class 1-19, 6-16, Speed Zones 25-65	Curves curve left, curve right	Road Widths (ft)	Traffic Counters (counter ID)	AADT (count)	Crash Locations Fatal, Injury, Property Damage Only, Unknown Crash Type	Mileage by Functional Class By Sheet 6022 16 - Urban - Minor Arterial 1.450	Mileage by Town By Sheet BARRE CITY - S60221201 1.45 of 1.45	DISTRICT 6	TOWN BARRE CITY	Date: 04/01/14	ROUTE Min-6022 ETE mileage: 0.0 to 1.45
							Total Mileage: 1.450 mi	Total Mileage: 1.45 mi				