





Route Log Progress Chart

DRAFT

Please Note: Errors and Omissions May Exist.
Contact the VTrans Mapping Unit with questions or concerns.

DISTRICT	TOWN	ROUTE
6	EAST MONTEPELIER	Min-6300

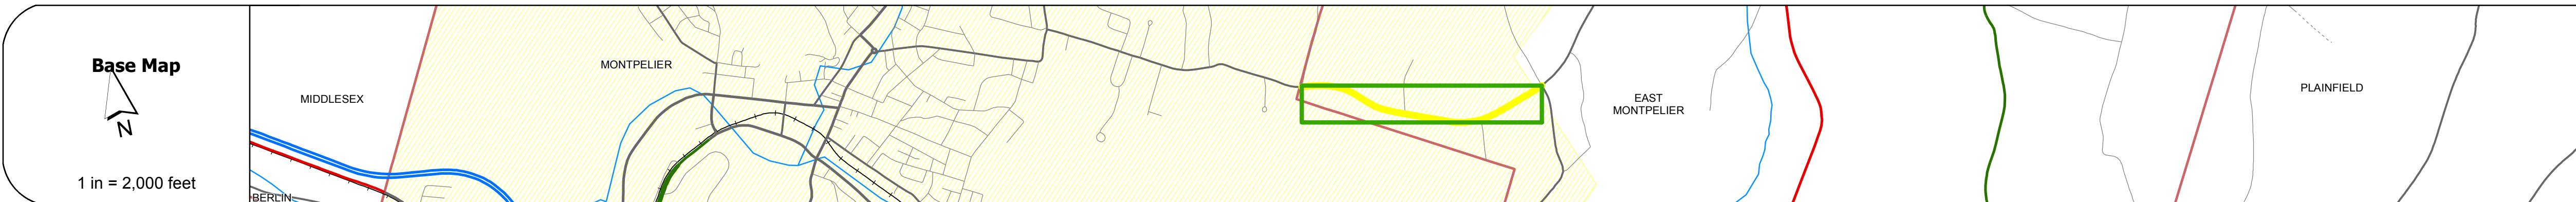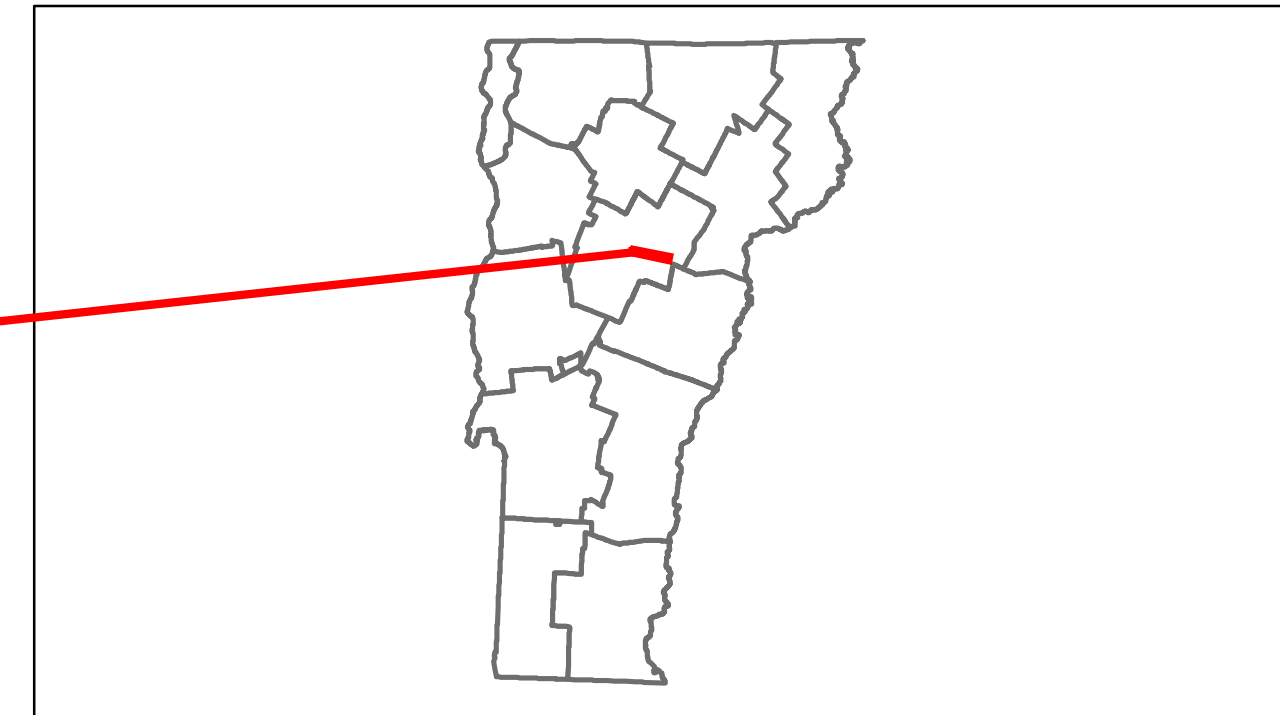

DESCRIPTION BLOCK

Road Widths	Travellane: 22 Roadway: 30 Lane Count: 3 Base: 3" Plant Mix Subbase: 18" Gravel
-------------	---

Curves	
--------	--

Grades	
--------	--

Historic Projects	1979 M 6300(2) 1970 SA 0 SA
-------------------	-----------------------------------

Maintenance Garage	(Not State Maintained)
--------------------	------------------------

Traffic Counters	560250
------------------	--------

Functional Class	16
------------------	----

Speed Zone	
------------	--

ADT Counts	2012: 2600 2011: 2500 2010: 2500 2009: 2500 2008: 2600
------------	--

Crash Locations	2012 2011 2010 2009 2008
-----------------	--------------------------------------

Historic Projects Retreatment, Resurface, Unknown, Bituminous Mix, Skippy Mix, Bituminous Seal, Bituminous Concrete, Surface Treated Gravel, Plant Mix, Reclaimed Base and Bituminous Concrete, Concrete	Functional Class 1, 2, 3, 4, 5, 6, 7, 8, 9, 10, 11, 12, 13, 14, 15, 16, 17, 18, 19	Curves curve left, curve right	Road Widths (ft)	ADT (count)	Mileage by Functional Class By Sheet 6300 16 - Urban - Minor Arterial 0.990	Mileage by Town By Sheet EAST MONTEPELIER - s63001207 0.99 of 0.99	DISTRICT 6	TOWN EAST MONTEPELIER	Date: 04/02/14	ROUTE Min-6300
Crash Locations Fatal, Injury, Property Damage Only, Unknown Crash Type						Total Mileage: 0.990 mi		1 of 1 TWN mileage: 0.0 to 0.99	ETE mileage: 0.0 to 0.99	