





Route Log Progress Chart

DRAFT

Please Note: Errors and Omissions May Exist.
Contact the VTrans Mapping Unit with questions or concerns.

DISTRICT	TOWN	ROUTE
6	MONTPELIER	Min-6408

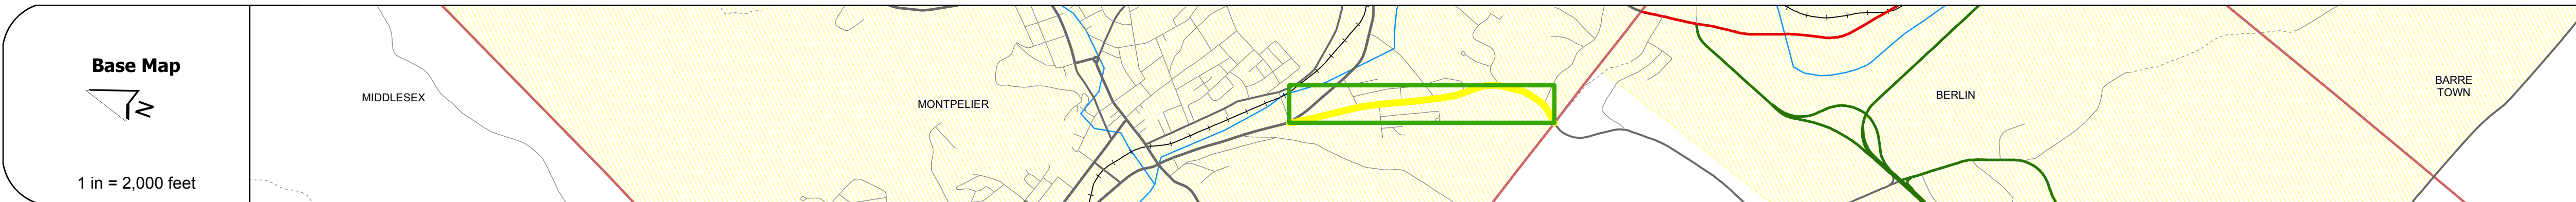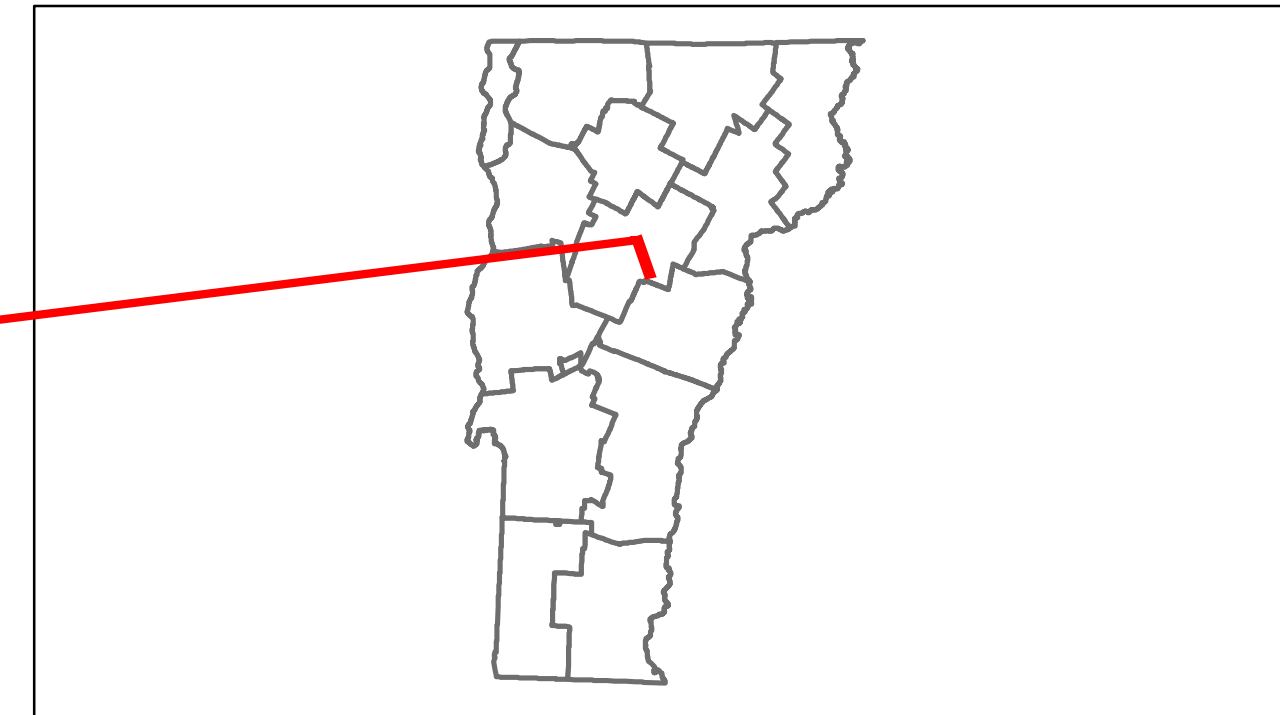

Road Widths	Travellane	Roadway	Lane Count	Base	Subbase
	40	40	4	4" Bit Conc.	3" Plant Mix
	36	36	3	24" Crushed Stone	24" Gravel

Curves	
--------	--

Grades	
--------	--

Historic Projects	<p>1993: MEGC M 6400(7)</p> <p>1970: M 6400(3)</p> <p>1951: SA</p> <p>1973: Unknown</p> <p>D: SA</p>
-------------------	--

Maintenance Garage	(Not State Maintained)
--------------------	------------------------

Traffic Counters	<p>66W063</p> <p>66W176</p> <p>66W050</p>
------------------	---

Functional Class	16
------------------	----

Speed Zone	
------------	--

ADT Counts	<p>2012: 5400, 5400, 5500</p> <p>2011: 5400, 5400, 5600</p> <p>2010: 5400, 5400, 5600</p> <p>2009: 5400, 5400, 5600</p> <p>2008: 5800, 5500, 5600</p>
------------	---

Crash Locations	<p>2012: [Crash symbols]</p> <p>2011: [Crash symbols]</p> <p>2010: [Crash symbols]</p> <p>2009: [Crash symbols]</p> <p>2008: [Crash symbols]</p>
-----------------	--

DESCRIPTION BLOCK

Historic Projects Retreatment, Resurface, Unknown, Bituminous Mix, Skippy Mix, Bituminous Seal, Concrete	Functional Class 1-19, 6-16, Speed Zones 25-65	Curves curve left, curve right	Road Widths (ft)	Grades grade up, grade down	Traffic Counters (counter ID)	Crash Locations Fatal, Injury, Property Damage Only, Unknown Crash Type	Mileage by Functional Class By Sheet 6408 16 - Urban - Minor Arterial 1.100	Mileage by Town By Sheet MONTPELIER - S64081211 1.1 of 1.1	DISTRICT 6	TOWN MONTPELIER	Date: 04/02/14	ROUTE Min-6408 ETE mileage: 0.0 to 1.1
							Total Mileage: 1.100 mi	Total Mileage: 1.1 mi				