








Route Log Progress Chart

DRAFT


Please Note: Errors and Omissions May Exist.
Contact the VTrans Mapping Unit with questions or concerns.

DISTRICT	TOWN	ROUTE
7	ST. JOHNSBURY	NSH-9730

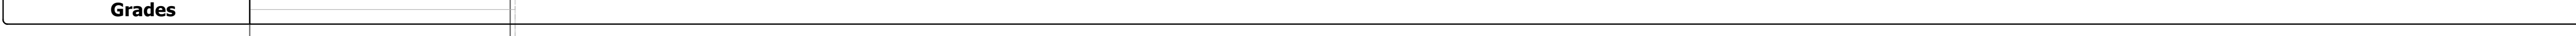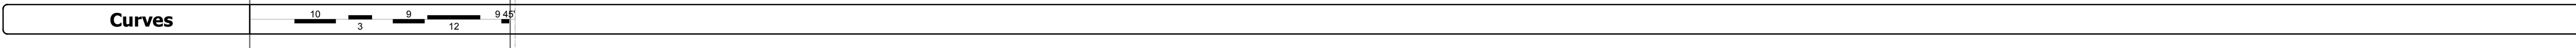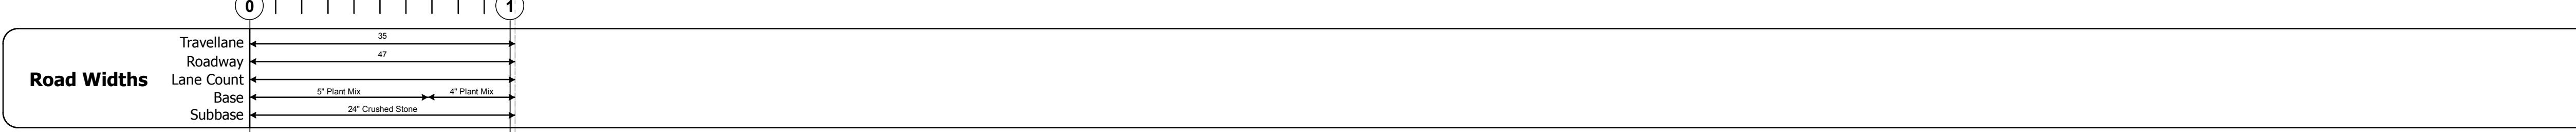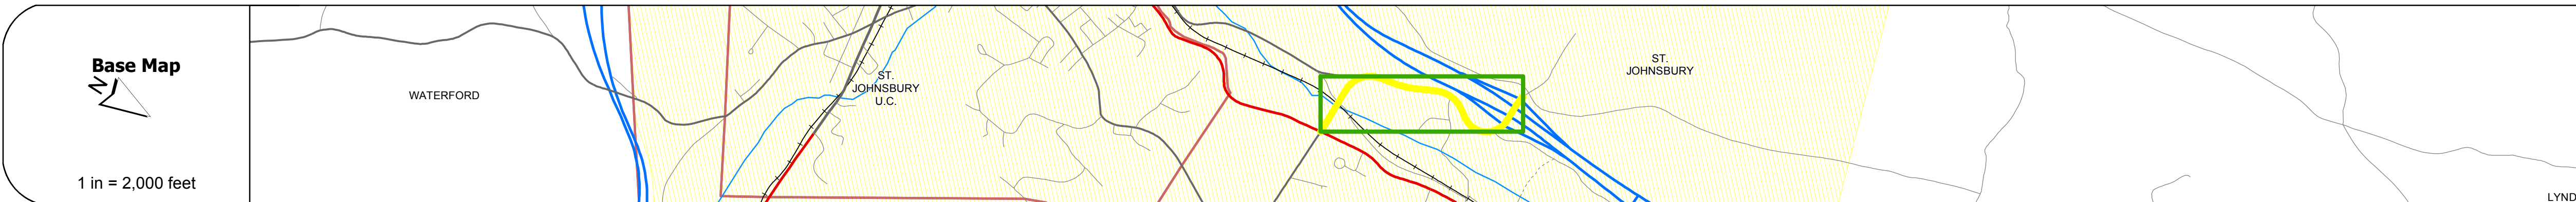
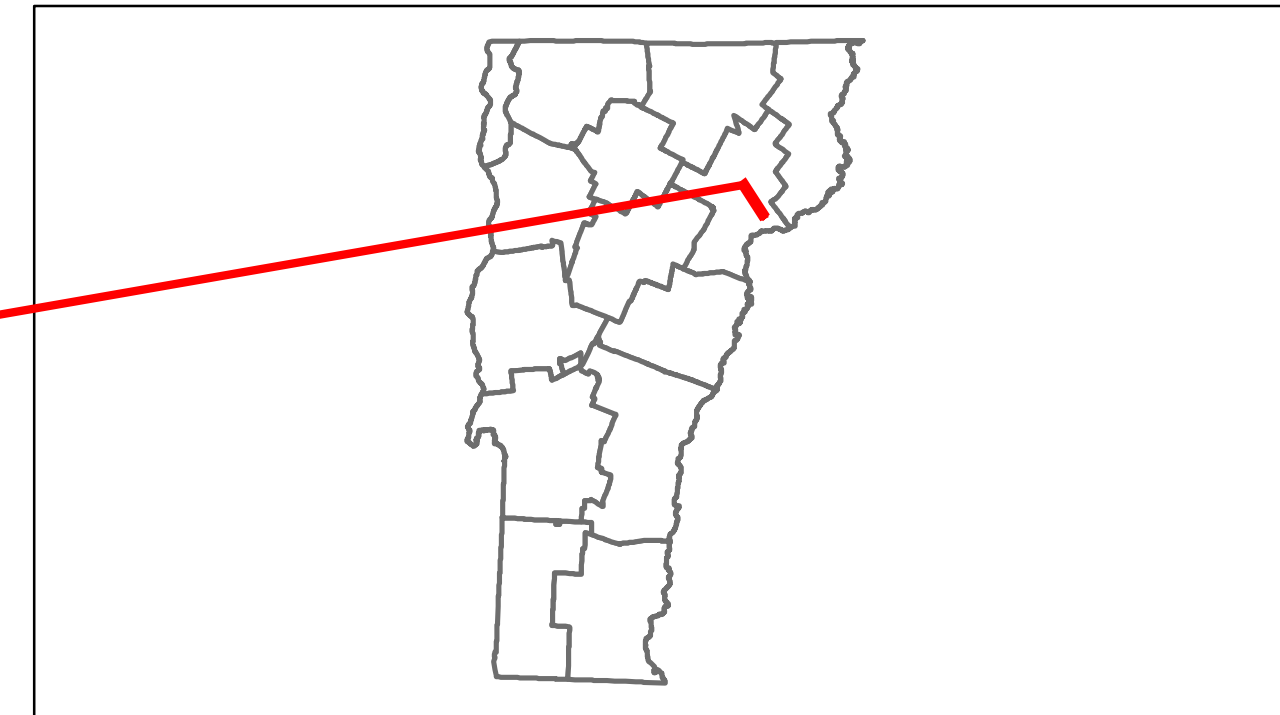


Historic Projects	Stationing
1987: F EGG DP FF 041-110	0+00 to 0+100
1975: 191-3(9) C1	0+100 to 0+200

Maintenance Garage - - - - - (Not State Maintained)

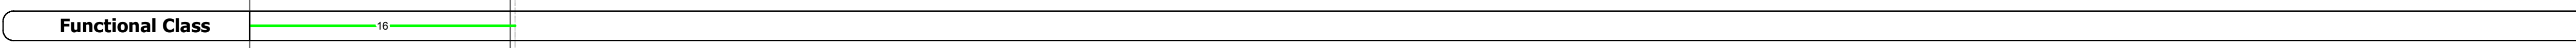

Speed Zone

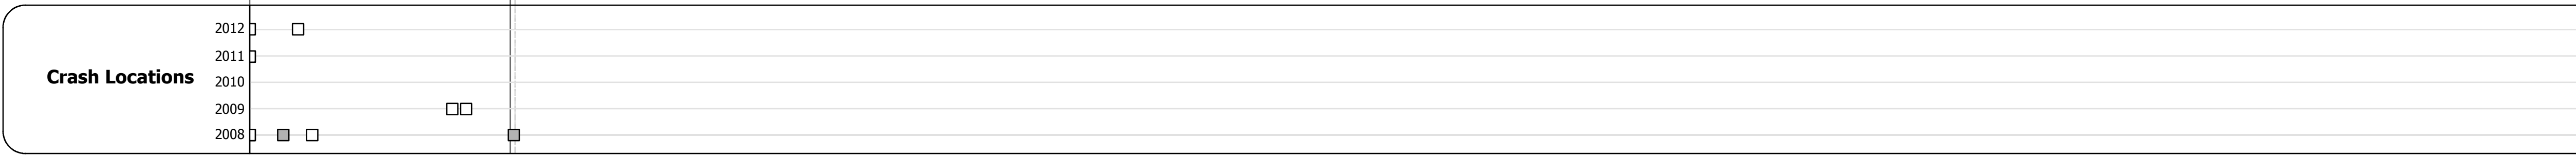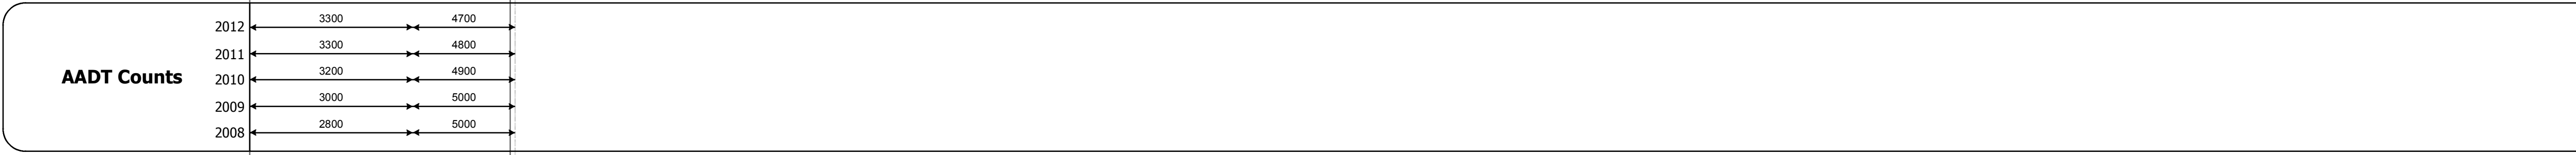

DESCRIPTION BLOCK

Bridge 1:
Stringer/multi-beam or girder - 1986
Structure No. 200041000103112
Length: 39'1"
Width: 45'4"
Under Clearance: 22.75'
Facility Carried: VT 00973 CONN
Bridge Type: 3 SPN CONT WELD GIRD
Features Intersected: CONN RIV RR TH27 PASS R
Surface: Bituminous
Maintenance/Ownership: State

Bridge 3B:
Stringer/multi-beam or girder - 1975
Structure No. 200091090503112
Length: 82'
Height: 0.0'
Weight Limit: 0
Facility Carried: I 00091 ML
Bridge Type: ROLLED BEAM
Features Intersected: I 91SB OVER VT973 - CONN

Bridge 3A:
Stringer/multi-beam or girder - 1975
Structure No. 200041003A03112
Length: 110'
Width: 38.0'
Under Clearance: 18.08'
Facility Carried: VT 00973 CONN
Bridge Type: WELDED PLATE GIRDER
Features Intersected: VT973 CONN. OVER I 91NB
Surface: Bituminous
Maintenance/Ownership: State

Historic Projects Retreatment, Resurface, Unknown, Bituminous Mix, Skippy Mix, Bituminous Seal, Bituminous Concrete, Gravel, Surface Treated Gravel, Plant Mix, Reclaimed Base and Bituminous Concrete, Concrete	Functional Class 1-19 Speed Zones 25, 30, 35, 40, 45, 50, 55, 60, 65	Curves curve left, curve right Grades grade up, grade down	Road Widths (ft) Traffic Counters (counter ID)	AADT (count) Crash Locations Fatal, Injury, Property Damage Only, Unknown Crash Type	Mileage by Functional Class By Sheet 041-1 16 - Urban - Minor Arterial 1.019	Mileage by Town By Sheet ST. JOHNSBURY - S97300311 1.019 of 1.019	DISTRICT 7	TOWN ST. JOHNSBURY	Date: 04/02/14 1 of 1 TWN mileage: 0.0 to 1.019	ROUTE NSH-9730 ETE mileage: 0.0 to 1.019
Total Mileage: 1.019 mi						Total Mileage: 1.019 mi				