





Route Log Progress Chart

DRAFT

Please Note: Errors and Omissions May Exist.
Contact the VTrans Mapping Unit with questions or concerns.

DISTRICT	TOWN	ROUTE
5	BURLINGTON	US-2

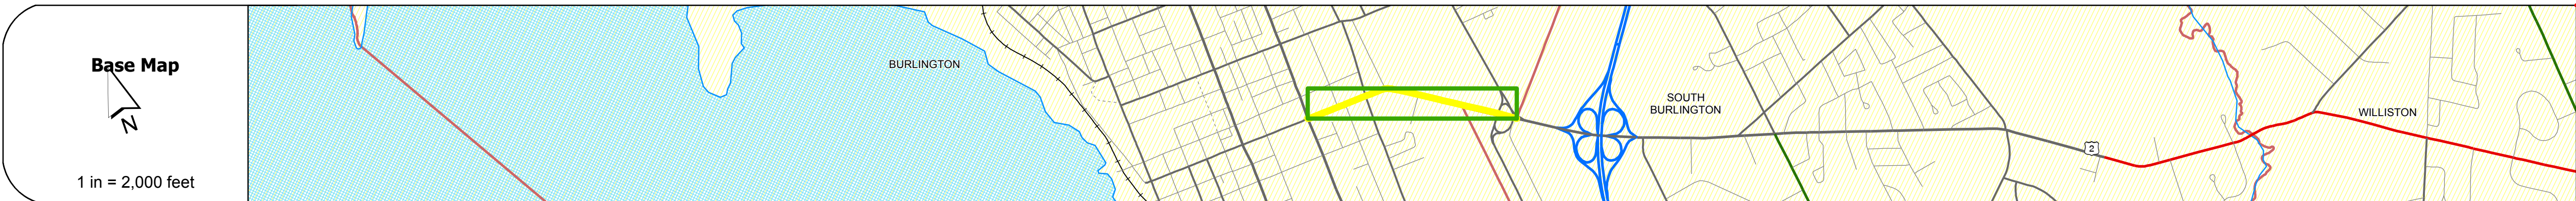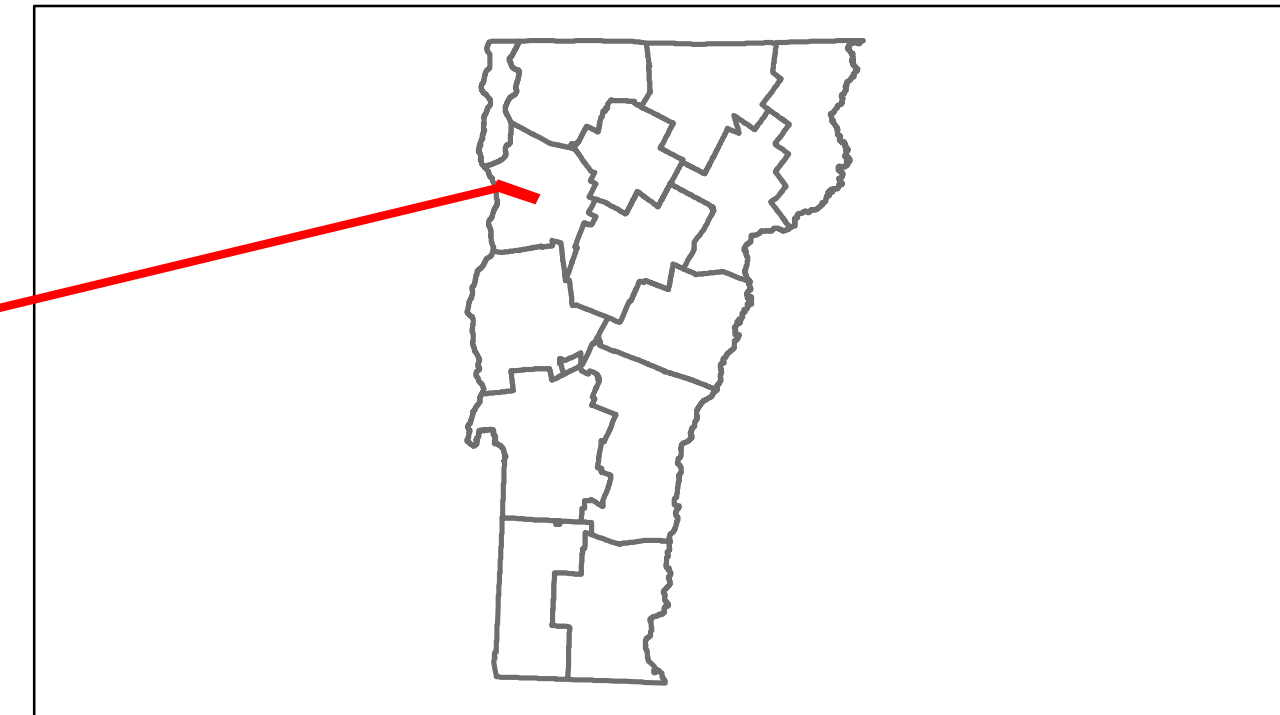

Stick Diagram

- Town Boundary
- Village/UC Boundaries
- District Boundaries
- State/Town Highway Change
- Divided Highway Limits
- Ghost Section Boundary
- FAU Limits
- Streams
- Town Center
- Primary Structures
- Secondary Structures
- Stations (Feet)
- Railroad Crossings
- Divided State Highway
- State Highway
- Divided Class 1 Town Highway
- Class 1 Town Highway

Scale: 1in = 2000 FEET



DESCRIPTION BLOCK

Culvert 18B:
 Culvert - 1976
 Structure No. 205000018B04032
 Length: 26'
 Facility Carried: US 00002 ML
 Bridge Type: MULTI PLATE ARCH
 Features Intersected: PED UNDERPASS UVM
 Maintenance/Ownership: City/Municipal

Road Widths	Travellane	Roadway	Lane Count	Base	Subbase
	26	25	40	40	25
	36	35	44	48	25
	2	5	4	3	4
	8" Bit. Conc.				
	32" Crushed Stone				

Curves

Grades
+6.5 +7.5
+6.3
-3.1
-5.2

Historic Projects
2000: NH MEGC 5000(14)
2000: STP 9622(1)S
2000: STP 9622(1)S 2000: MEGC 2000(14)
1973: U 028-2(4) Approach
1978: M 5000(5) 1973: U 028-2(4) Approach
1983: City Project 1997: U 60(5)
1932: NRM 60-C 1934: NRM 60-B
District 5 - Colchester Garage

Maintenance Garage
District 5 - Colchester Garage

Traffic Counters
960162 960138 960058

Functional Class
14

Speed Zone

ADT Counts	
2012	16900 27100 25800 33600(0)
2011	17000 27200 25800 33500(0)
2010	17000 27200 25700 33300(0)
2009	16500 26900 26500 34400(0)
2008	16000 26600 27300 35400(0)

Crash Locations	
2012	
2011	
2010	
2009	
2008	

Historic Projects Retreatment, Resurface, Unknown, Bituminous Mix, Skippy Mix, Bituminous Seal, Bituminous Concrete, Gravel, Surface Treated Gravel, Plant Mix, Reclaimed Base and Bituminous Concrete, Concrete	Functional Class 1, 2, 6, 7, 8, 11, 12, 14, 16, 17, 19	Curves curve left, curve right	Road Widths (ft)	ADT (count)	Mileage by Functional Class By Sheet 5000 14 - Urban - Principal Arterial - other 0.831	Mileage by Town By Sheet BURLINGTON - U002-0403 Ghost Section - US-7 (4.193 to 2.121) 0.831 of 0.831 2.072	DISTRICT 5	TOWN BURLINGTON	Date: 04/02/14	ROUTE US-2 ETE mileage: 39.011 to 39.842
Total Mileage: 0.831 mi						Total Mileage: 0.831 mi				