
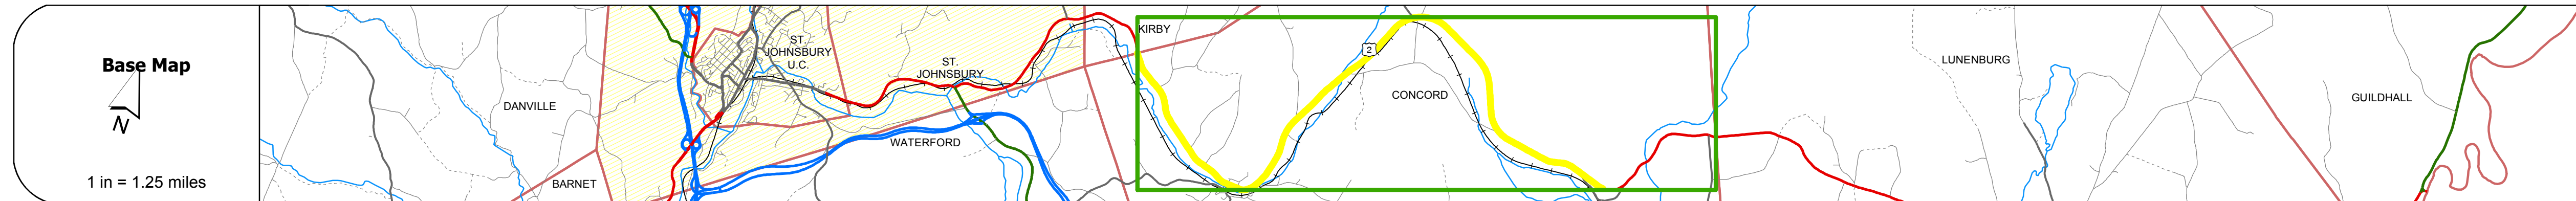


DISTRICT	TOWN	ROUTE
7	CONCORD	US-2

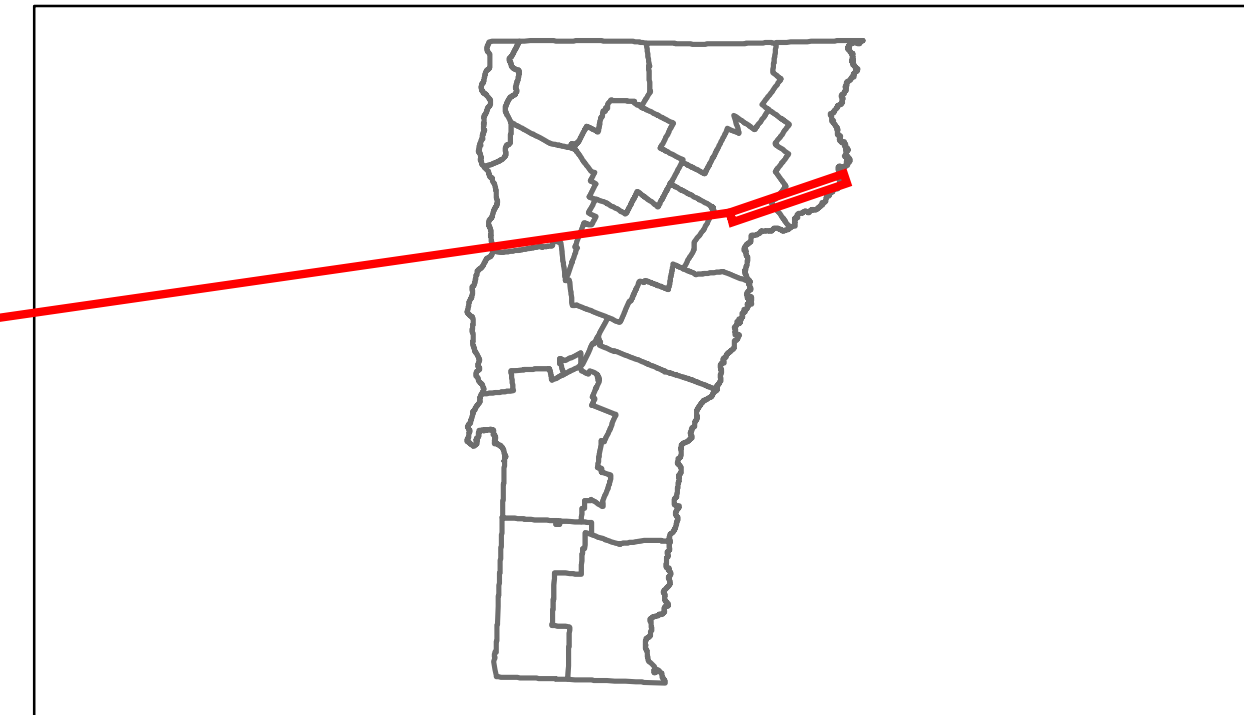

DESCRIPTION BLOCK

Culvert 113:
Culvert - 1933
Structure No. 300028011305071
Length: 10'
Under Clearance: 6.0'
Facility Carried: US2
Bridge Type: RC BOX CULVERT
Features Intersected: BROOK
Maintenance: State

Culvert 116:
Culvert - 1942
Structure No. 200028011605072
Length: 21'
Facility Carried: US 00002 ML
Bridge Type: RC BOX
Features Intersected: KIRBY BROOK
Maintenance/Ownership: State

Bridge 117:
Stringer/multi-beam or girder - 1961
Structure No. 200028011705072
Length: 240'
Width: 33.5'
Facility Carried: US 00002 ML
Bridge Type: 3 SPN CONT ROLLED BM
Features Intersected: MOOSE RIVER
Surface: Bituminous
Maintenance/Ownership: State

Road Widths	Travellane Roadway Lane Count Base Subbase	32 30 48 36 50 37 33 30 38 40 2 36 36 40
Curves		3 4 3 4 4 9 15 6 3
Grades		
Historic Projects		2001: NH 2116(1)S 1982: FR 028-4(13)S 2001: NH 2116(1)S 2001: BHF 028-4(22) 1975: Unknown 1971: Unknown 1974: Unknown 1984: F 028-4(15) 2000: NH 9823(1)S 1948: F 131(10) 1948: F 31(2) 1931: FAP 31 1942: SN FAP 131-B(2) 1942: FAP 131-B 1936: FAP 131-0 1923: FAP 31 1961: F 028-4(1) 1967: F 131(11) 1932: ST 131-A 1932: FAP 131-A
Maintenance Garage		District 7 - Lunenburg Garage
Traffic Counters		SRE100 SRE101 SRE200 SRE124 SRE208
Functional Class		2
Speed Zone		40 35 30
ADT Counts	2012 2011 2010 2009 2008	3400 3800 4100 3900 3600 3200 3500 3800 3600 3300 2700 2800 2900 2900 2900 2500 2500 2400 2400 2300 2200
Crash Locations	2012 2011 2010 2009 2008	

Historic Projects Retreatment Resurface Bituminous Unknown Bituminous Mix Cold Patch and Bituminous Concrete Bituminous Seal Concrete Gravel Surface Treated Gravel Plant Mix Reclaimed Base and Bituminous Concrete	Functional Class 1 2 3 4 5 6 7 8 9 10 11 12 13 14 15 16 17 18 19 Speed Zones 25 30 35 40 45 50 55 60 65	Curves curve left curve right Grades grade up grade down	Road Widths (ft) Traffic Counters (counter ID)	ADT (count) Crash Locations Fatal Injury Property Damage Only Unknown Crash Type	Mileage by Functional Class By Sheet 028-4 2 - Rural - Principal Arterial 9.000 Total Mileage: 9.000 mi	Mileage by Town By Sheet CONCORD - U002-0507 9.0 of 10.765 Total Mileage: 9.0 mi	DISTRICT 7	TOWN CONCORD	Date: 04/02/14 1 of 2 TWN mileage: 0.0 to 9.0	ROUTE US-2 ETE mileage: 119.964 to 128.964
---	--	---	---	--	---	--	----------------------	------------------------	---	---