





Route Log Progress Chart

DRAFT

Please Note: Errors and Omissions May Exist.
Contact the VTrans Mapping Unit with questions or concerns.


DISTRICT	TOWN	ROUTE
8	NORTH HERO	US-2

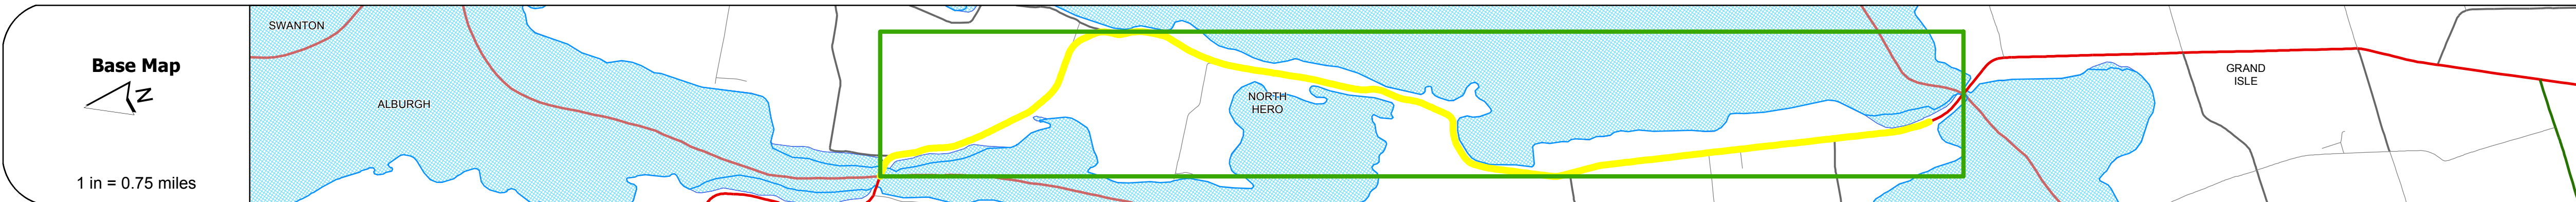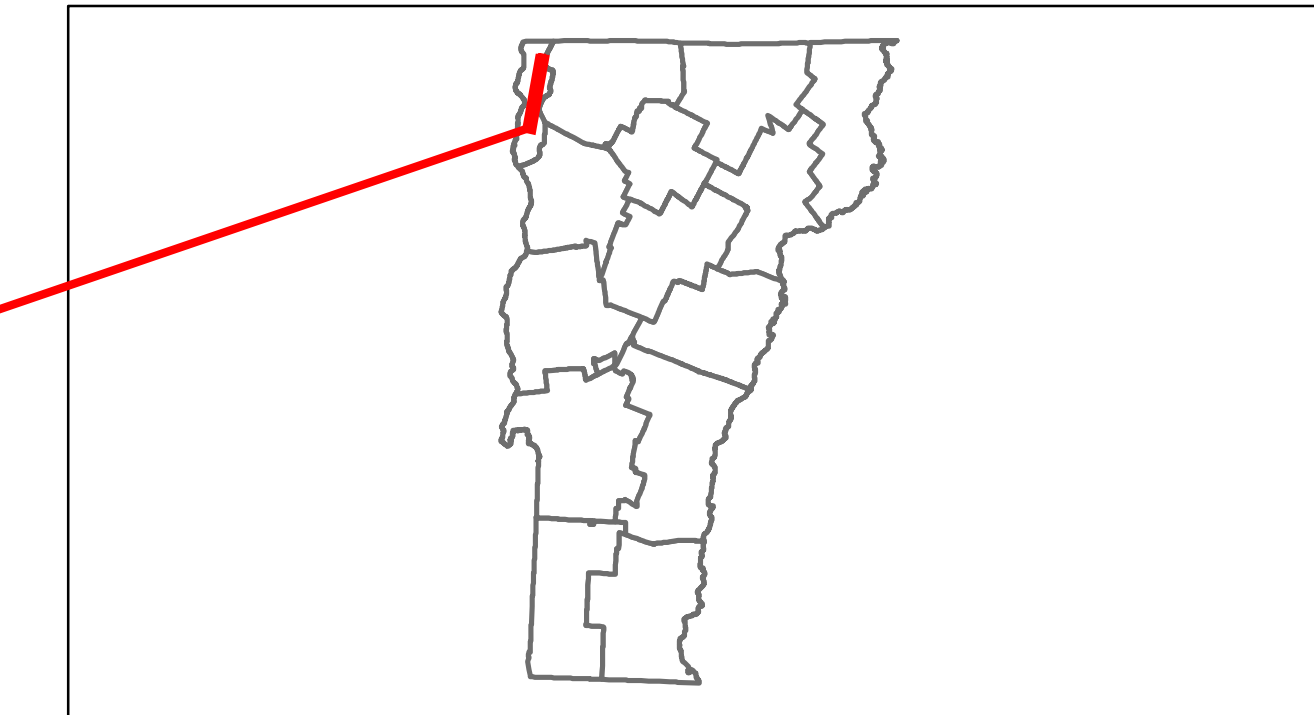

Stick Diagram

- Town Boundary
- Village/UC Boundaries
- District Boundaries
- State/Town Highway Change
- Divided Highway Limits
- Ghost Section Boundary
- FAU Limits
- Streams
- Town Center
- Primary Structures
- Secondary Structures
- Stations (Feet)
- Railroad Crossings
- Divided State Highway
- State Highway
- Divided Class 1 Town Highway
- Class 1 Town Highway

Scale: 1in = 2000 FEET

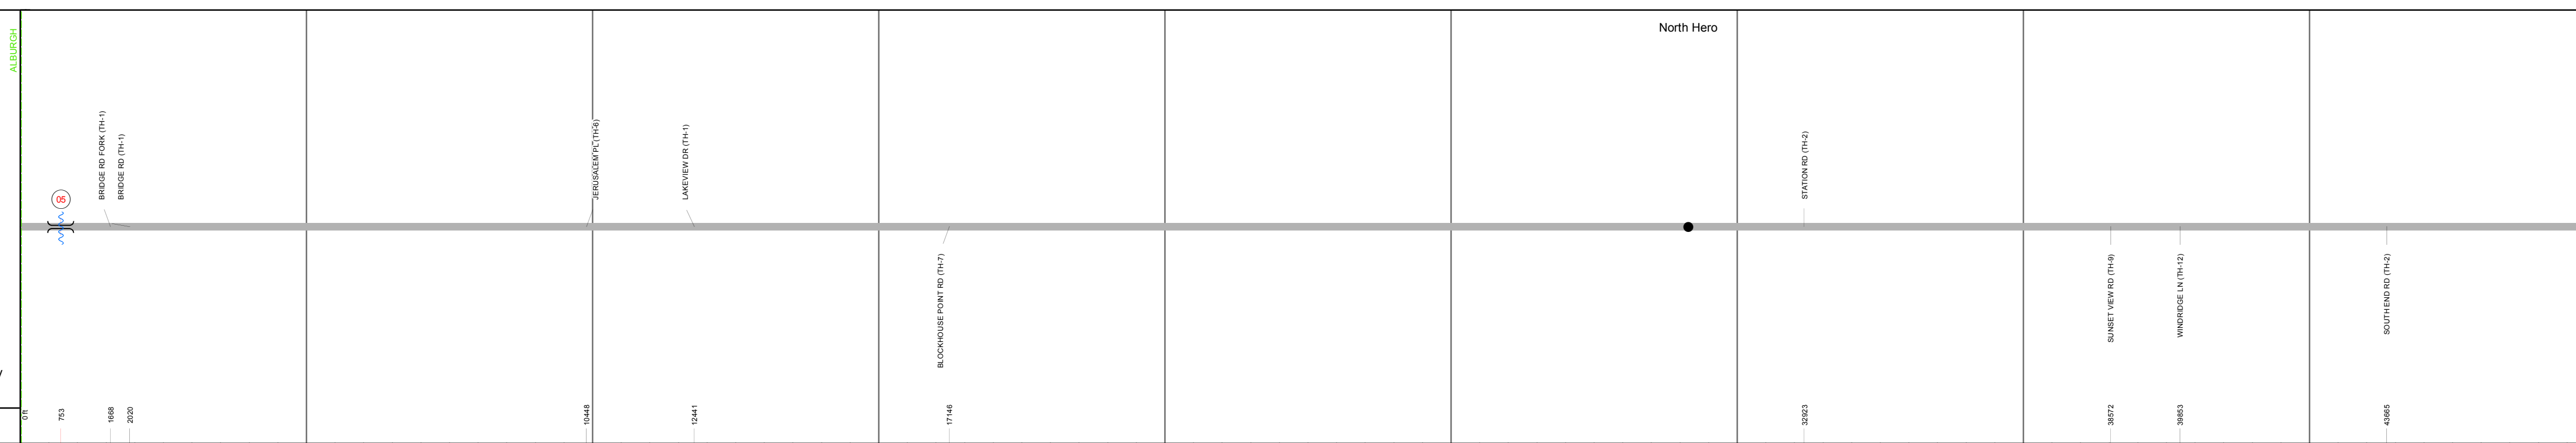

DESCRIPTION BLOCK

Bridge 5:
 Girder and floorbeam system - 1954
 Structure No. 200028000507042
 Length: 826'
 Width: 30.0'
 Facility Carried: US 00002 ML
 Bridge Type: 7SPN 2 GIR W RB/FB
 Features Intersected: ALBURGH PASSAGE
 Surface: Bituminous
 Maintenance/Ownership: State

Road Widths	Travellane	22
Roadway	32	
Lane Count	2	
Base		
Subbase		
Curves	35 3 5 3 3 4 5 6 10 3 5 4 6 4 3.307 14 4 8 6	
Grades		
Historic Projects	1999: STP 9822(1)S 1984: F 028-113(S) 1966: MA 808(S) 1954: F 128(B) 1939: ST 128-P 1939: FAP 128-G 1967: BP 028-1 8621 1937: FAP 128-D 1931: ST	
Maintenance Garage	District 8 - Highgate Garage	
Traffic Counters	86C101 86C102 86C004 86C103	
Functional Class	6	
Speed Zone	35 45 35	
ADT Counts	2012: 1900, 2100, 2600, 2500, 3000 2011: 2100, 2700, 2600, 2600, 3000 2010: 2200, 2800, 2700, 2700, 3000 2009: 2200, 2800, 2700, 2700, 2900 2008: 2100, 2800, 2700, 2700, 2800	
Crash Locations	2012: 1 Fatal, 1 Property Damage Only 2011: 1 Fatal, 1 Property Damage Only 2010: 1 Fatal, 1 Property Damage Only 2009: 1 Fatal, 1 Property Damage Only 2008: 1 Fatal, 1 Property Damage Only	

Historic Projects Retreatment, Resurface, Unknown, Bituminous Mix, Skimmy Mix, Bituminous Seal, Bituminous Concrete, Gravel, Surface Treated Gravel, Plant Mix, Reclaimed Base and Bituminous Concrete, Concrete	Functional Class 1, 2, 3, 4, 5, 6, 7, 8, 9, 10, 11, 12, 13, 14, 15, 16, 17, 18, 19	Curves curve left, curve right	Road Widths (ft)	ADT (count)	Mileage by Functional Class By Sheet 028-1 6 - Rural - Minor Arterial 9.000	Mileage by Town By Sheet NORTH HERO - U002-0704 9.0 of 9.34	DISTRICT 8	TOWN NORTH HERO	Date: 04/02/14	ROUTE US-2 ETE mileage: 11.732 to 20.732
Crash Locations Fatal, Property Damage Only, Injury, Unknown Crash Type						Total Mileage: 9.000 mi		Total Mileage: 9.0 mi		1 of 2 TWN mileage: 0.0 to 9.0