





Route Log Progress Chart

DRAFT

Please Note: Errors and Omissions May Exist.
Contact the VTrans Mapping Unit with questions or concerns.

DISTRICT	TOWN	ROUTE
8	NORTH HERO	US-2

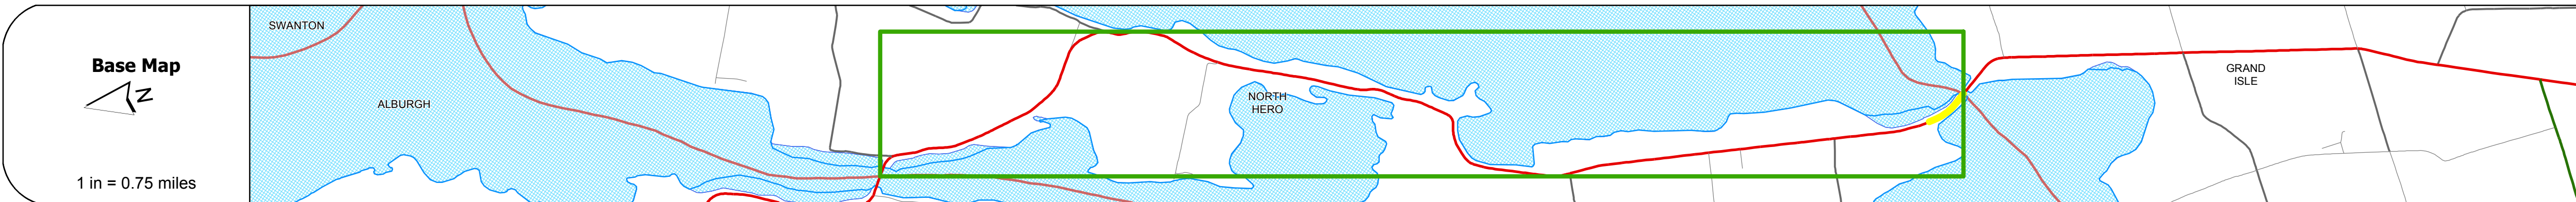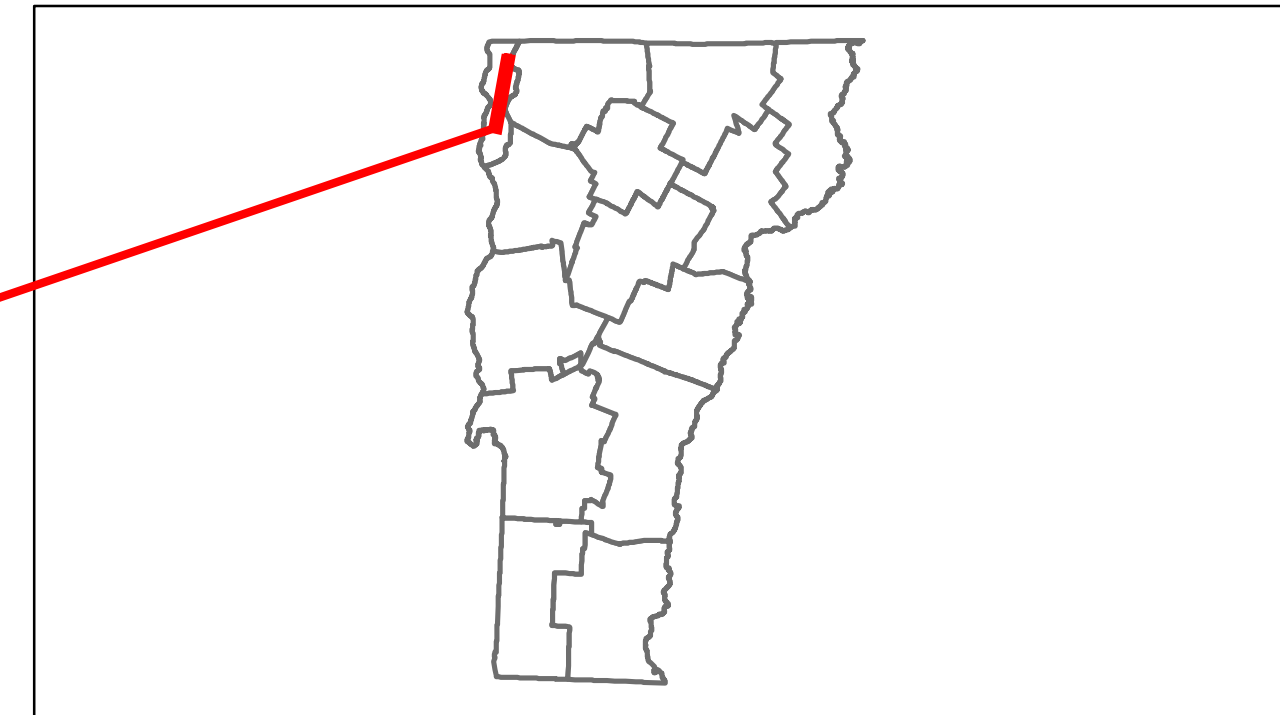

Stick Diagram

- Town Boundary
- Village/UC Boundaries
- District Boundaries
- State/Town Highway Change
- Divided Highway Limits
- Ghost Section Boundary
- FAU Limits
- Streams
- Town Center
- Primary Structures
- Secondary Structures
- Stations (Feet)
- Railroad Crossings
- Divided State Highway
- State Highway
- Divided Class 1 Town Highway
- Class 1 Town Highway

Scale: 1in = 2000 FEET



Road Widths

Travellane	22
Roadway	32
Lane Count	2
Base	
Subbase	

Curves

3

Grades

--

Historic Projects

1999: STP 9822(1)S
1996: BHP 128-1(15)S
1984: F 028-1(13)S
1986: MA 008(05)
1953: F 128(01)
1933: ST 128(2)

Maintenance Garage

--

Traffic Counters

--

Functional Class

6

Speed Zone

--

AADT Counts

2012	3000
2011	3000
2010	3000
2009	2900
2008	2800

Crash Locations

2012	
2011	
2010	
2009	
2008	

DESCRIPTION BLOCK

Bridge 8:
Moveable - bascule - 1953
Structure No: 200028000807042
Length: 261'
Width: 33.0'
Facility Carried: US 00002 ML
Bridge Type: DOUBLE-LEAF BASCULE
Features Intersected: LAKE CHAMPLAIN
Surface: Other
Maintenance/Ownership: State

<p>Historic Projects</p> <ul style="list-style-type: none"> Retreatment Resurface Unknown Bituminous Mix Skimny Mix Bituminous Seal Gravel Surface Treated Gravel Plant Mix Reclaimed Base and Bituminous Concrete 	<p>Functional Class</p> <ul style="list-style-type: none"> 1 7 12 17 2 8 14 19 6 11 16 <p>Speed Zones</p> <ul style="list-style-type: none"> 25 30 35 40 45 50 55 60 65 	<p>Curves</p> <ul style="list-style-type: none"> curve left curve right 	<p>Road Widths</p> <p>(ft)</p>	<p>AADT</p> <p>(count)</p>	<p>Mileage by Functional Class By Sheet</p> <p>028-1 6 - Rural - Minor Arterial 0.340</p>	<p>Mileage by Town By Sheet</p> <p>NORTH HERO - U002-0704 0.34 of 9.34</p>	<p>DISTRICT</p> <p>8</p>	<p>TOWN</p> <p>NORTH HERO</p>	<p>Date: 04/02/14</p>	<p>ROUTE</p> <p>US-2</p> <p>ETE mileage: 20.732 to 21.072</p>
					<p>Traffic Counters</p> <p>(counter ID)</p>	<p>Crash Locations</p> <ul style="list-style-type: none"> Fatal Injury Property Damage Only Unknown Crash Type 				