




Route Log Progress Chart

DRAFT


Please Note: Errors and Omissions May Exist.
Contact the VTrans Mapping Unit with questions or concerns.

DISTRICT	TOWN	ROUTE
3	FAIR HAVEN	US-4

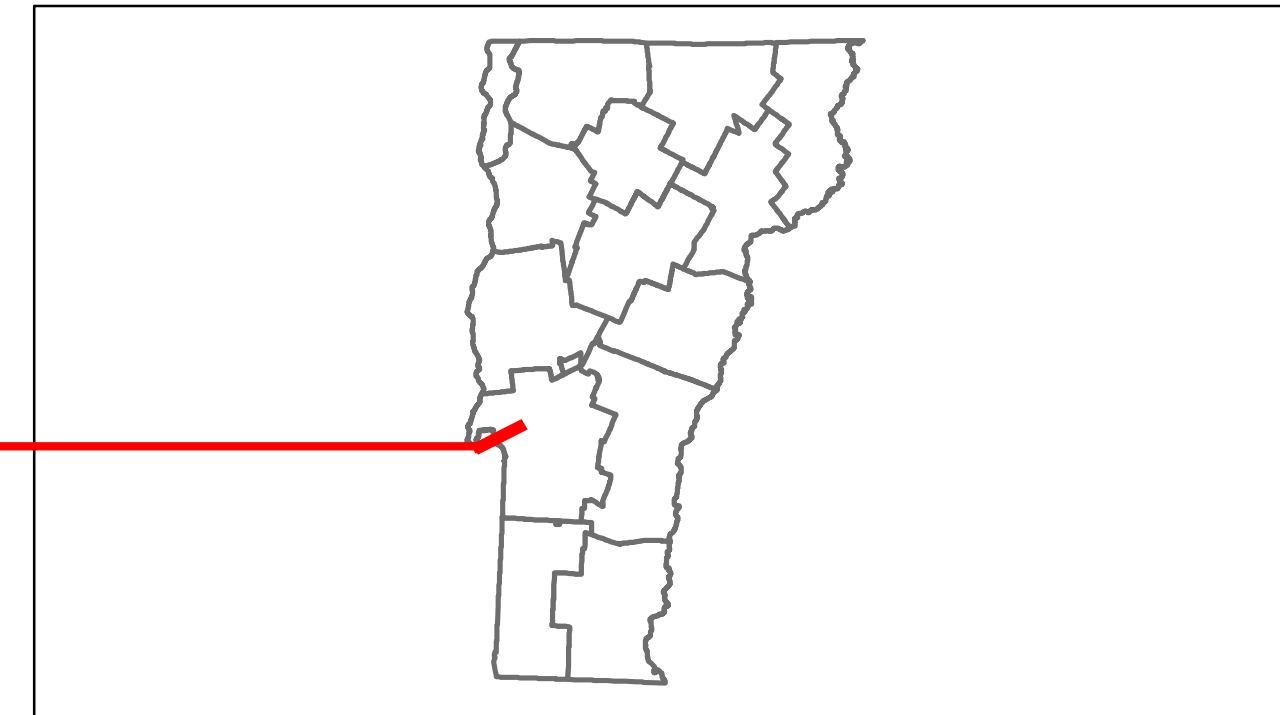

Base Map

1 in = 0.5 miles

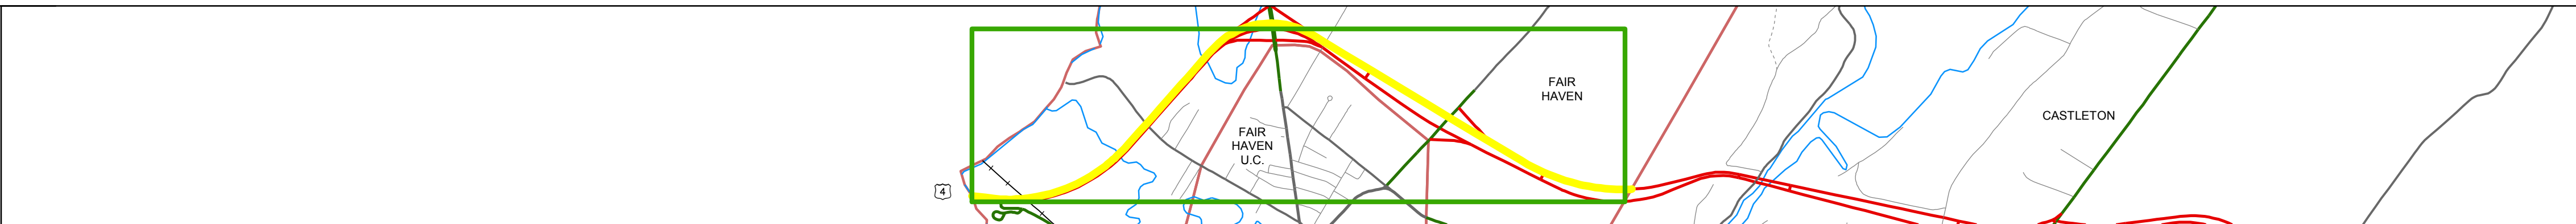

Stick Diagram

- Town Boundary
- Village/UC Boundaries
- District Boundaries
- State/Town Highway Change
- Divided Highway Limits
- Ghost Section Boundary
- FAU Limits
- Streams
- Town Center
- Primary Structures
- Secondary Structures
- Stations (Feet)
- Railroad Crossings
- Divided State Highway
- State Highway
- Divided Class 1 Town Highway
- Class 1 Town Highway

Scale: 1in = 2000 FEET



DESCRIPTION BLOCK

Bridge 3W:
Stringer/multi-beam or girder - 1971
Structure No. 20002003W11072
Length: 243'
Width: 42.8'
Facility Carried: US 00004 ML
Bridge Type: 2SP CONT WELDED GIR
Features Intersected: CASTLETON RIVER
Surface: Bituminous
Maintenance/Ownership: State

Bridge 4:
Stringer/multi-beam or girder - 1971
Structure No. 20110700D411071
Length: 237'
Height: 0.0'
Weight Limit: 0
Facility Carried: TR 00006
Bridge Type: 2 SP CONT WELDED GIR
Features Intersected: US 4 UNDER TH NO 6

Bridge 5W:
Stringer/multi-beam or girder - 1971
Structure No. 20002005W11072
Length: 203'
Width: 36.8'
Under Clearance: 18.0'
Facility Carried: US 00004 ML
Bridge Type: WELDED GIRDER
Features Intersected: US 4 OVER VT 22A
Surface: Bituminous
Maintenance/Ownership: State

Culvert 6W:
Culvert - 1970
Structure No. 20002006W11072
Length: 25'
Under Clearance: 13.67'
Facility Carried: US 00004 ML
Bridge Type: RC BOX
Features Intersected: US 4 OVER T.H. 21
Maintenance/Ownership: State

Bridge 7W:
Stringer/multi-beam or girder - 1971
Structure No. 201142000211072
Length: 145'
Height: 0.0'
Weight Limit: 0
Facility Carried: VT 00921
Bridge Type: WELDED GIRDER
Features Intersected: F HAV SH OVER US 4

Road Widths

Travellane: 24
Roadway: 36
Lane Count: 2
Base: Two 2-1/2" Crushed Stone Base Courses
Subbase: 24" Crushed Rock

Curves

3

Grades

+5.2

Historic Projects

2009: BHF MEMB(2)

2000: NH 8727(1)S

1987: F 020-1(16)

1971: F 020-1(4)

Maintenance Garage

District 3 - Castleton Garage

Traffic Counters

Functional Class

2

Speed Zone

25

AADT Counts

2012
2011
2010
2009
2008

Crash Locations

2012
2011
2010
2009
2008

<p>Historic Projects</p> <ul style="list-style-type: none"> Retreatment Resurface Unknown Bituminous Mix Skimny Mix Bituminous Seal Gravel Surface Treated Gravel Plant Mix Reclaimed Base and Bituminous Concrete Concrete 	<p>Functional Class</p> <ul style="list-style-type: none"> 1 2 3 4 5 6 7 8 9 10 11 12 13 14 15 16 17 18 19 <p>Speed Zones</p> <p>25 30 35 40 45 50 55 60 65</p>	<p>Curves</p> <ul style="list-style-type: none"> curve left curve right 	<p>Road Widths</p> <p>(ft)</p>	<p>Traffic Counters</p> <p>(counter ID)</p>	<p>AADT</p> <p>(count)</p>	<p>Crash Locations</p> <ul style="list-style-type: none"> Fatal Injury Property Damage Only Unknown Crash Type 	<p>Mileage by Functional Class By Sheet</p> <p>020-1 2 - Rural - Principal Arterial 3.491</p>		<p>Mileage by Town By Sheet</p> <p>FAIR HAVEN - U004-1107W 3.491 of 3.491</p>		<p>DISTRICT</p> <p>3</p>	<p>TOWN</p> <p>FAIR HAVEN</p>	<p>Date: 04/02/14</p>	<p>ROUTE</p> <p>US-4</p> <p>ETE mileage: 0.0 to 3.491</p>
							<p>Total Mileage: 3.491 mi</p>		<p>Total Mileage: 3.491 mi</p>					