





Route Log Progress Chart

DRAFT

Please Note: Errors and Omissions May Exist.
Contact the VTrans Mapping Unit with questions or concerns.

DISTRICT	TOWN	ROUTE
4	BRIDGEWATER	US-4

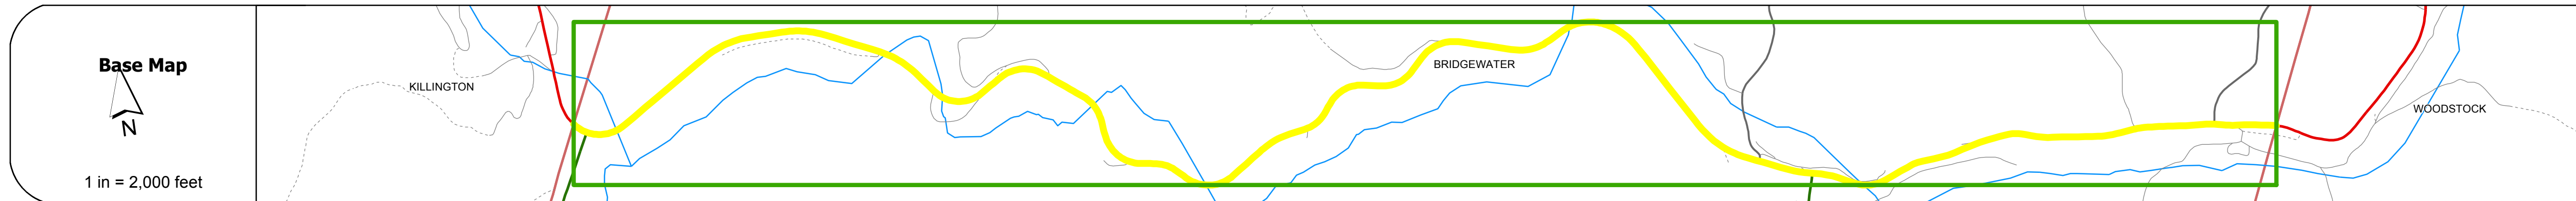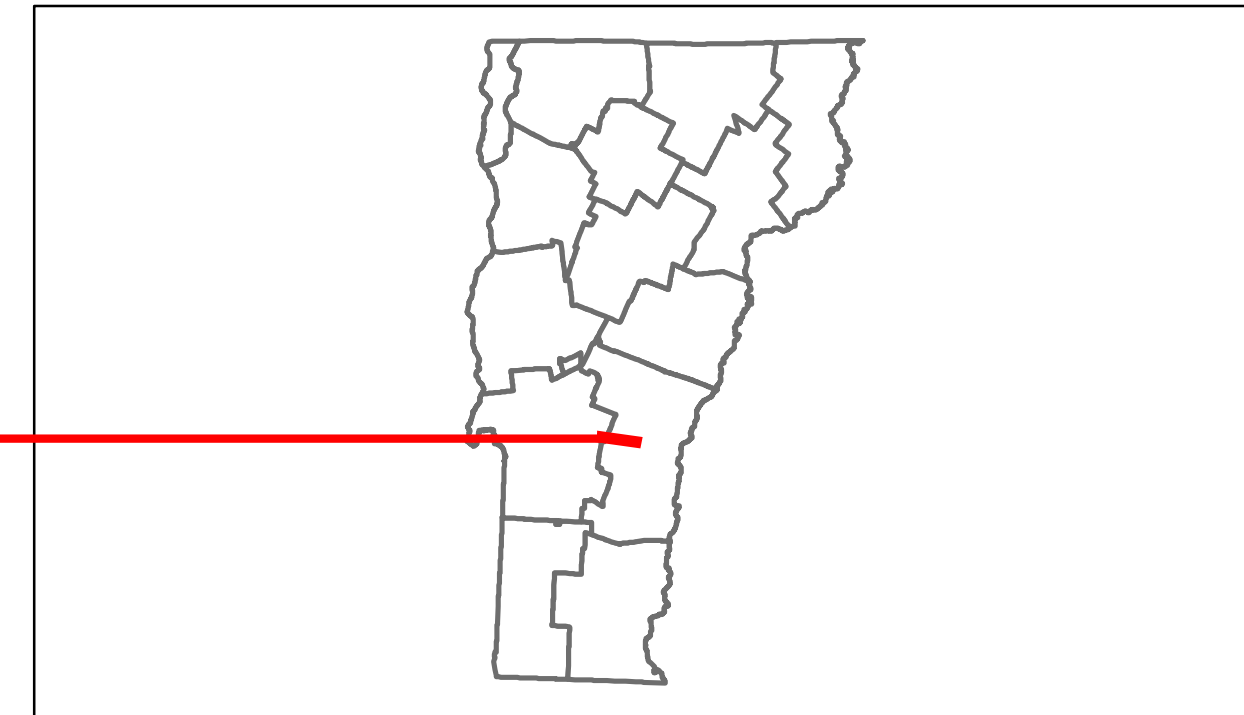

Road Widths	Travellane Roadway Lane Count Base Subbase	40.5 38 40.5 38 35.25 29.5 40.5 29.5 40.5 2 40.5 29.5 40.5 40 27 29 32.5 29
Curves		7.30' 3 3 3 7.30' 7.30' 7.30' 4 8 8 7 6 6 4 3 3 7 3 5 3 5
Grades		-4.0
Historic Projects		2009: ST BPNT(2) 1991: F 020-2(27) 2007: NH 2502(1) 1980: F 020-2(26)S 1996: District 1974: HMA 3501 1973: Unknown 1982: F 020-2(19) 1974: HMA 3501 1989: HMA 2912 1981: HMA 2219 1973: HMA 3501 1981: F 020-2(3) 1982: F 020-2(5) 1982: F 020-2(8) 1973: HMA 3501 1928: FR 50 1934: ST 28 1928: FR 4-B 1934: NTR 108-D 1924: FAP 28
Maintenance Garage		District 4 - White River Garage
Traffic Counters		89Y117 89Y113 89Y114
Functional Class		2
Speed Zone		40 45 50 55 60 65
AADT Counts	2012 2011 2010 2009 2008	3700 3900 4100 4000 3900 5100 5100 5000 4800 4500 5600 5600 5500 5200 4900 6300 5900 5400 5500 5500
Crash Locations	2012 2011 2010 2009 2008	[Crash symbols]

DESCRIPTION BLOCK	
<p>Bridge 35: Stringer/multi-beam or girder - 1961 Structure No. 20002003514052 Length: 202' Width: 31.4 Facility Carried: US 00004 ML Bridge Type: 3 SP ROLLED BEAM Features Intersected: OTTAUQUECHEE RIVER Surface: Bituminous Maintenance/Ownership: State</p>	<p>Bridge 45: Stringer/multi-beam or girder - 1962 Structure No. 20002004514052 Length: 172' Width: 30.2' Facility Carried: US 00004 ML Bridge Type: 3 SP ROLLED BEAM Features Intersected: OTTAUQUECHEE RIVER Surface: Bituminous Maintenance/Ownership: State</p>
<p>Culvert 36: Culvert - 1961 Structure No. 30002003614051 Length: 8' Under Clearance: 5.0' Facility Carried: US4 Bridge Type: MULTI PL PIPE ARCH Features Intersected: BROOK Maintenance: State</p>	<p>Bridge 46: Slab - 1920 Structure No. 20002004614052 Length: 23' Width: 30.2' Facility Carried: US 00004 ML Bridge Type: CONCRETE SLAB Features Intersected: BROOK Surface: Bituminous Maintenance/Ownership: State</p>
<p>Culvert 37: Culvert - 1961 Structure No. 30002003714051 Length: 6' Under Clearance: 4.0' Facility Carried: US4 Bridge Type: ACCGMP ARCH Features Intersected: BROOK Maintenance: State</p>	<p>Bridge 38: Stringer/multi-beam or girder - 1961 Structure No. 20002003814052 Length: 137' Width: 30.0' Facility Carried: US 00004 ML Bridge Type: 3 SP ROLLED BEAM Features Intersected: OTTAUQUECHEE RIVER Surface: Bituminous Maintenance/Ownership: State</p>
<p>Bridge 39: Stringer/multi-beam or girder - 1961 Structure No. 20002003914052 Length: 138' Width: 30.0' Facility Carried: US 00004 ML Bridge Type: 2 SP ROLLED BEAM Features Intersected: OTTAUQUECHEE RIVER Surface: Bituminous Maintenance/Ownership: State</p>	<p>Culvert 39-A: Culvert - 1961 Structure No. 300020039A14051 Length: 7' Under Clearance: 7.0' Facility Carried: US4 Bridge Type: MULTI PLATE PIPE Features Intersected: BROOK Maintenance: State</p>
<p>Bridge 40: Stringer/multi-beam or girder - 1962 Structure No. 20002004014052 Length: 99' Width: 30.3' Facility Carried: US 00004 ML Bridge Type: ROLLED BEAM Features Intersected: OTTAUQUECHEE RIVER Surface: Bituminous Maintenance/Ownership: State</p>	<p>Culvert 41: Culvert - 1962 Structure No. 30002004114051 Length: 6' Under Clearance: 7.0' Facility Carried: US4 Bridge Type: MULTI PLATE PIPE Features Intersected: BROOK Maintenance: State</p>
<p>Bridge 42: Stringer/multi-beam or girder - 1962 Structure No. 20002004214052 Length: 168' Width: 31.2' Facility Carried: US 00004 ML Bridge Type: 2 SP ROLLED BEAM Features Intersected: OTTAUQUECHEE RIVER Surface: Bituminous Maintenance/Ownership: State</p>	<p>Bridge 44: Stringer/multi-beam or girder - 1962 Structure No. 20002004414052 Length: 138' Width: 32.7' Facility Carried: US 00004 ML Bridge Type: 2 SP ROLLED BEAM Features Intersected: OTTAUQUECHEE RIVER Surface: Bituminous Maintenance/Ownership: State</p>

Historic Projects Retreatment Resurface Unknown Bituminous Mix Skimny Mix Bituminous Seal Bituminous Concrete Gravel Surface Treated Gravel Plant Mix Reclaimed Base and Bituminous Concrete Concrete	Functional Class 1 2 3 4 5 6 7 8 9 10 11 12 13 14 15 16 17 18 19 Speed Zones 25 30 35 40 45 50 55 60 65	Curves curve left curve right Grades grade up grade down	Road Widths (ft) Traffic Counters (counter ID)	AADT (count) Crash Locations Fatal Injury Property Damage Only Unknown Crash Type	Mileage by Functional Class By Sheet 020-2 2 - Rural - Principal Arterial 7.513 Total Mileage: 7.513 mi	Mileage by Town By Sheet BRIDGEWATER - U004-1405 7.513 of 7.513 Total Mileage: 7.513 mi	DISTRICT 4	TOWN BRIDGEWATER	Date: 04/02/14 1 of 1 TWN mileage: 0.0 to 7.513	ROUTE US-4 ETE mileage: 35.736 to 43.249
---	--	---	---	---	---	---	----------------------	----------------------------	--	--

For More Information Contact - Vermont Agency of Transportation, Policy, Planning and Intermodal Development Division - Mapping Unit, 1 National Life Drive, Montpelier, VT 05633-5001 Telephone: 802-828-2600.