
Trans Working to Get You There Vermont Agency of Transportation Base Map

Route Log Progress Chart

Please Note: Errors and Omissions May Exist.
Contact the VTrans Mapping Unit with questions or concerns.

DISTRICT TOWN ROUTE
7 NEWBURY US-5

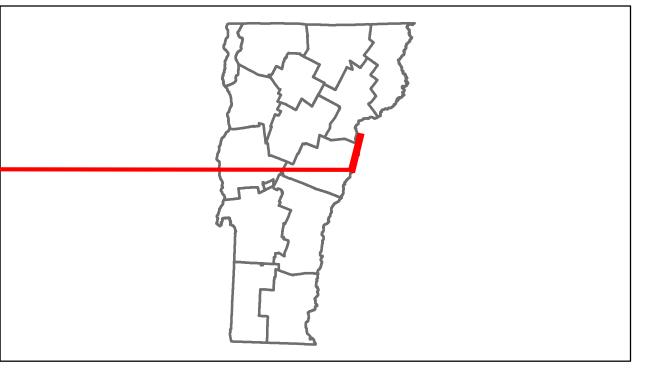


DESCRIPTION BLOCK

Bridge 106: Stringer/multi-beam or girder - 1929 Structure No. 200113010609072

Features Intersected: WELLS RIVER Maintenance/Ownership: State

Facility Carried: US 00005 ML Bridge Type: ROLLED BEAM

Length: 66' Width: 38.0'

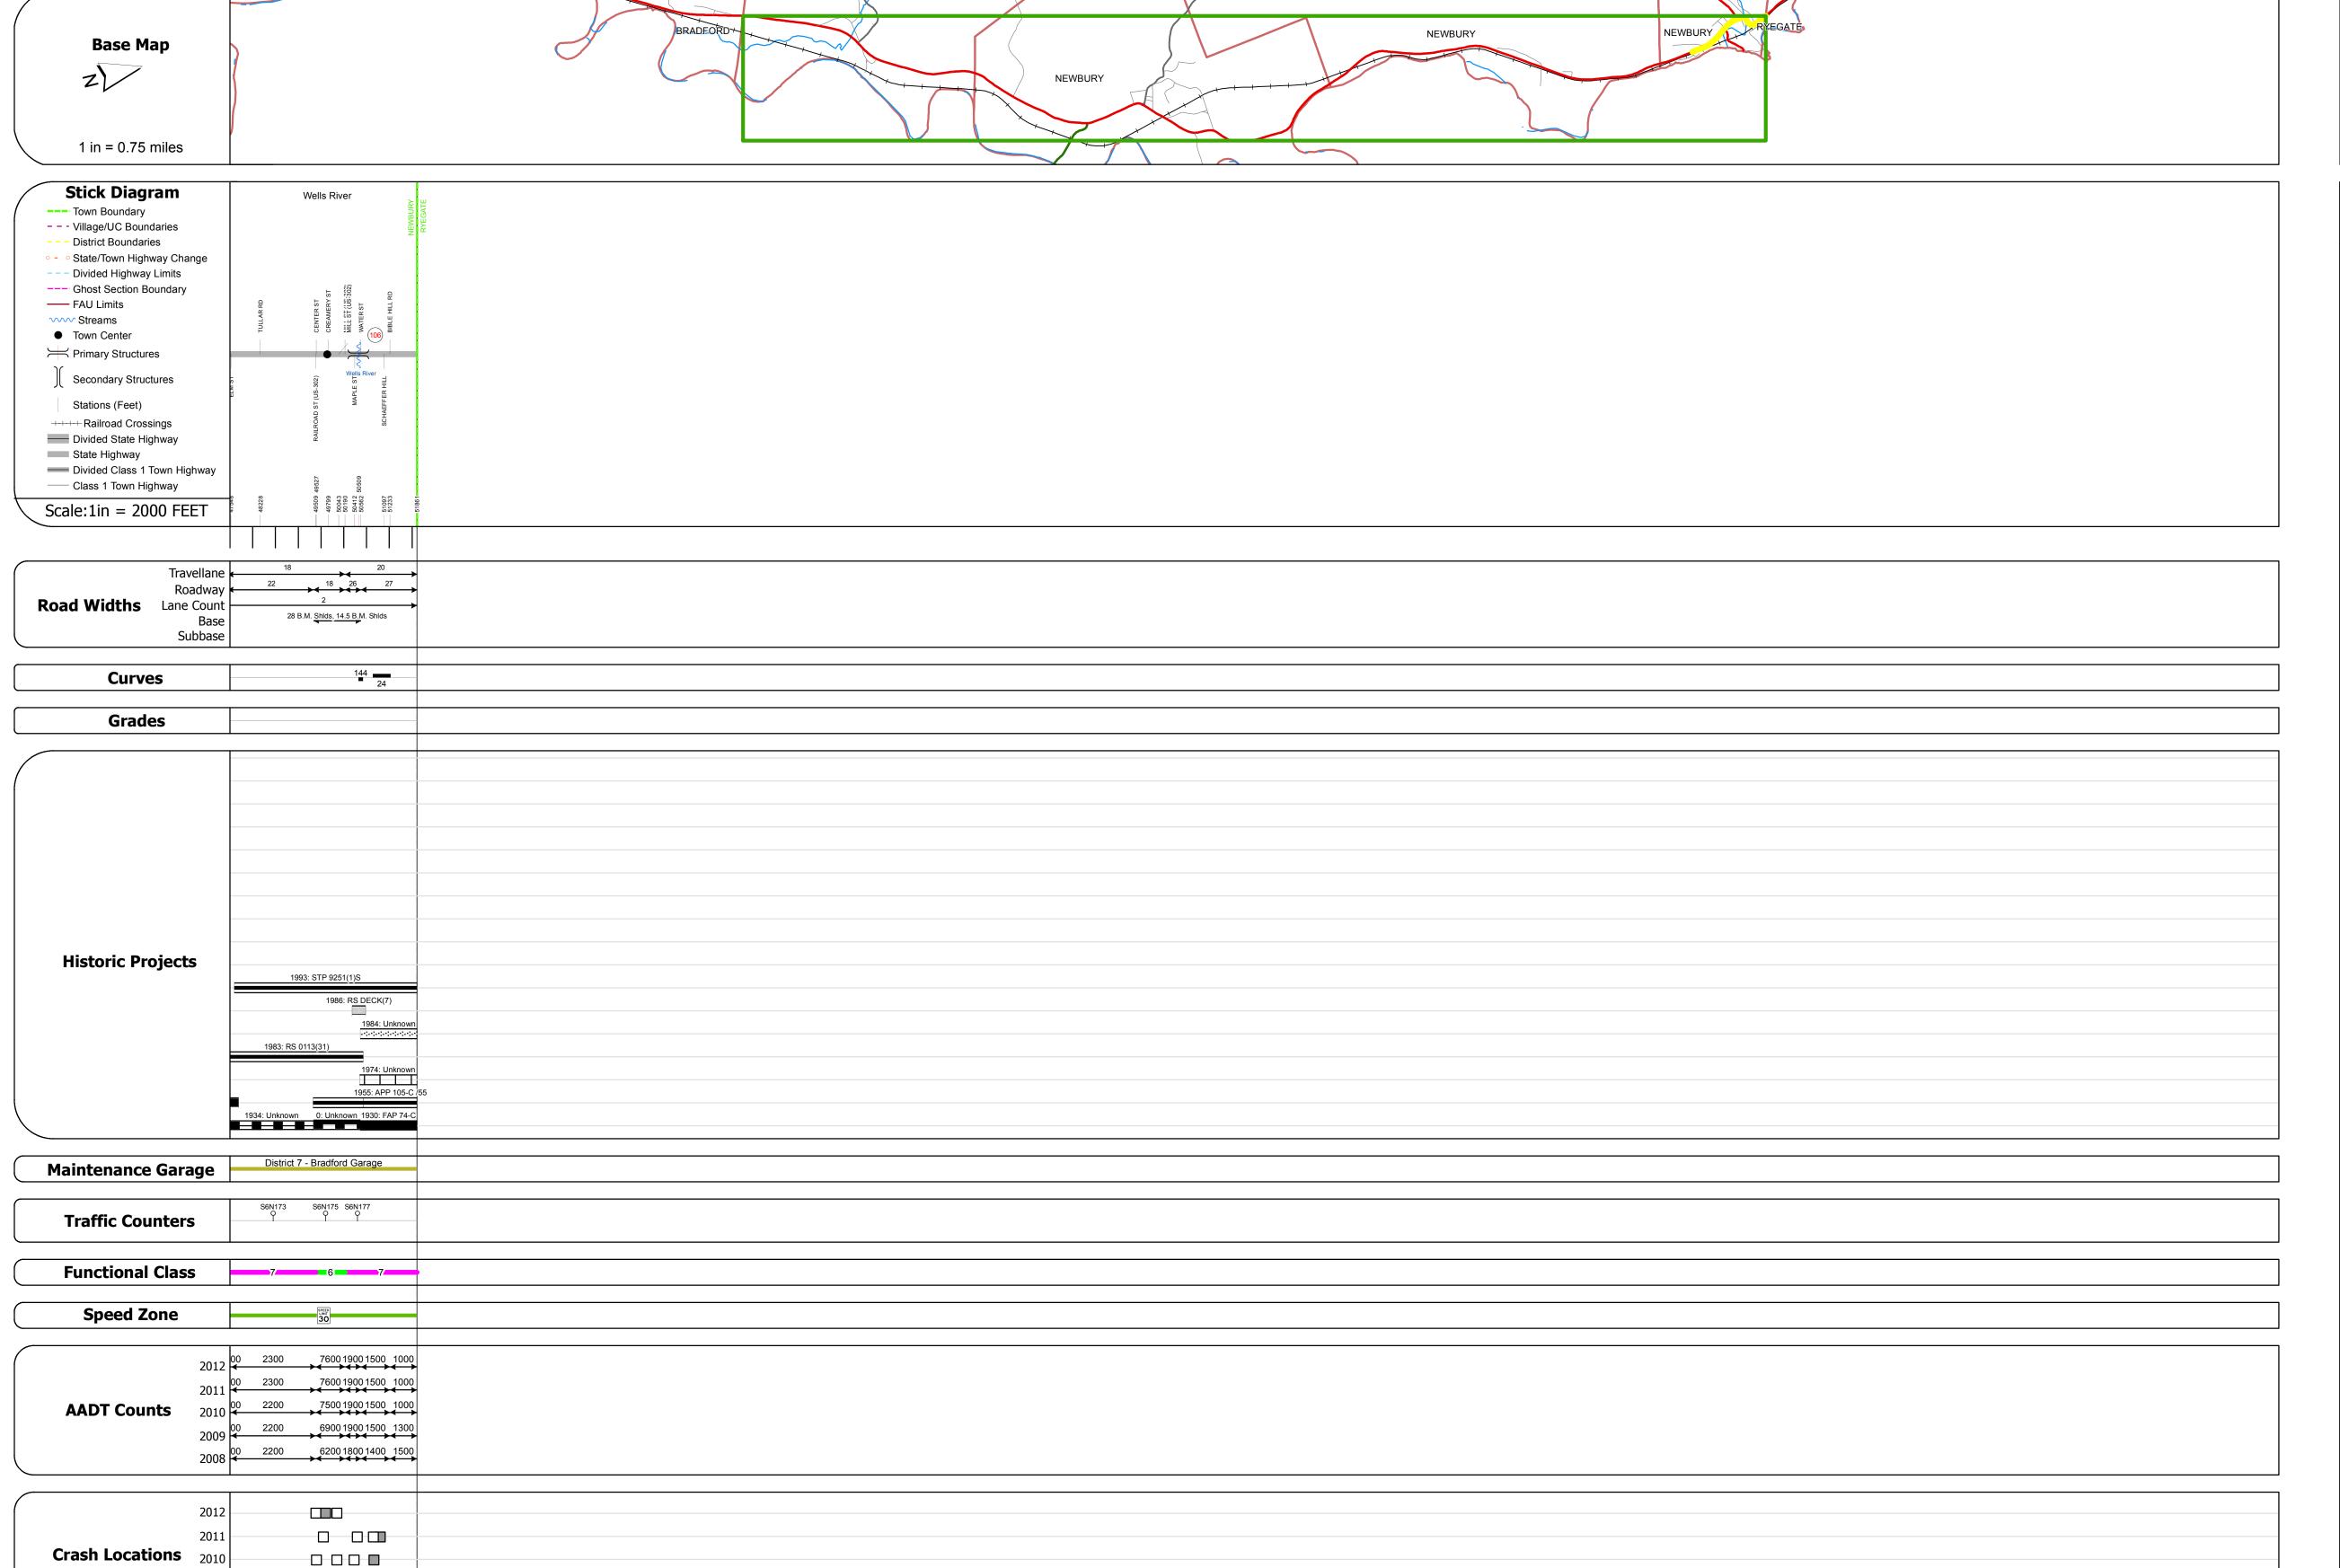

TOWN	Date: 04/02/14	ROUTE
NEWBURY	2 of 2 TWN mileage: 9.0 to 9.822	US-5 ETE mileage: 116.497 to 117.319

Mileage by Functional Class By Sheet

026-2 6 - Rural - Minor Arterial 0113 7 - Rural - Major Collector Mileage by Town By Sheet

NEWBURY - U005-0907

0.822 of 9.822

DISTRICT

Road Widths

curve left