






Route Log Progress Chart

DRAFT

Please Note: Errors and Omissions May Exist.
Contact the VTrans Mapping Unit with questions or concerns.

DISTRICT	TOWN	ROUTE
4	THETFORD	US-5

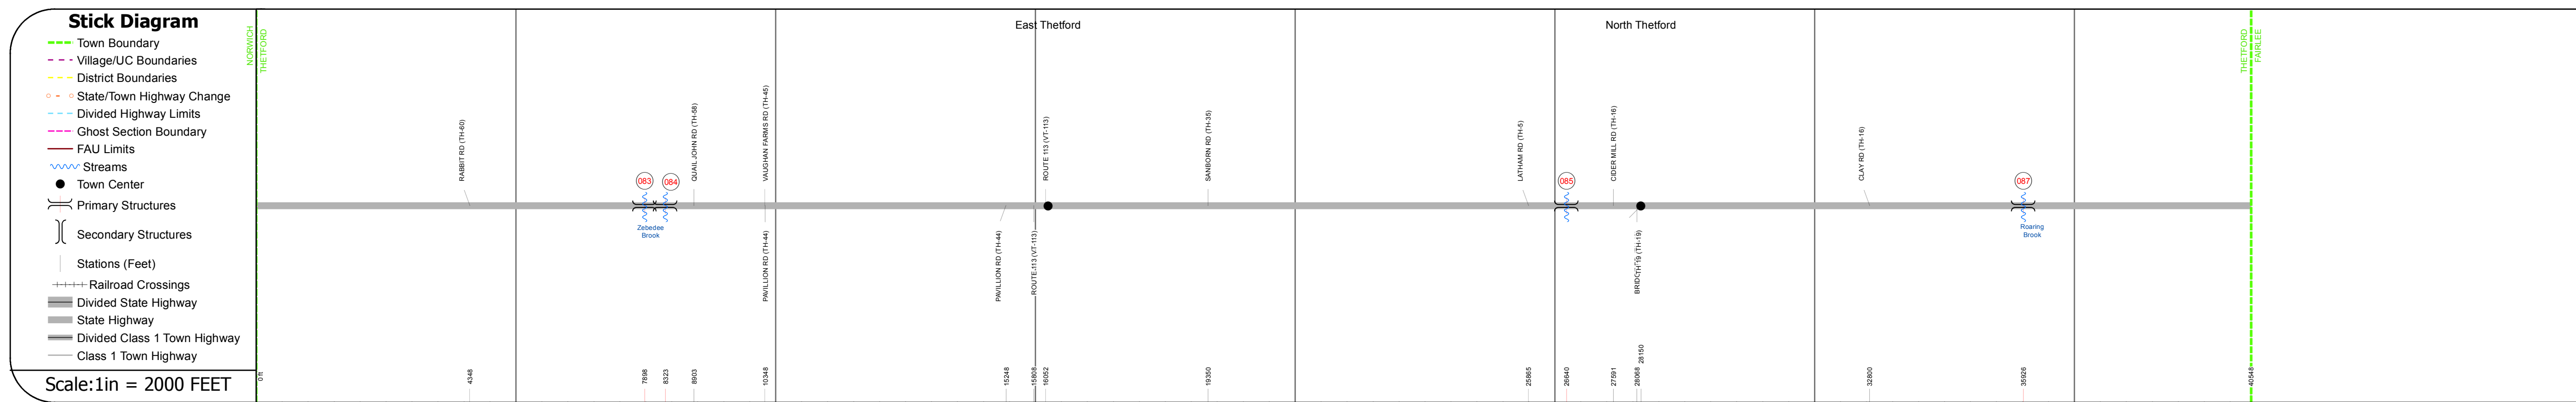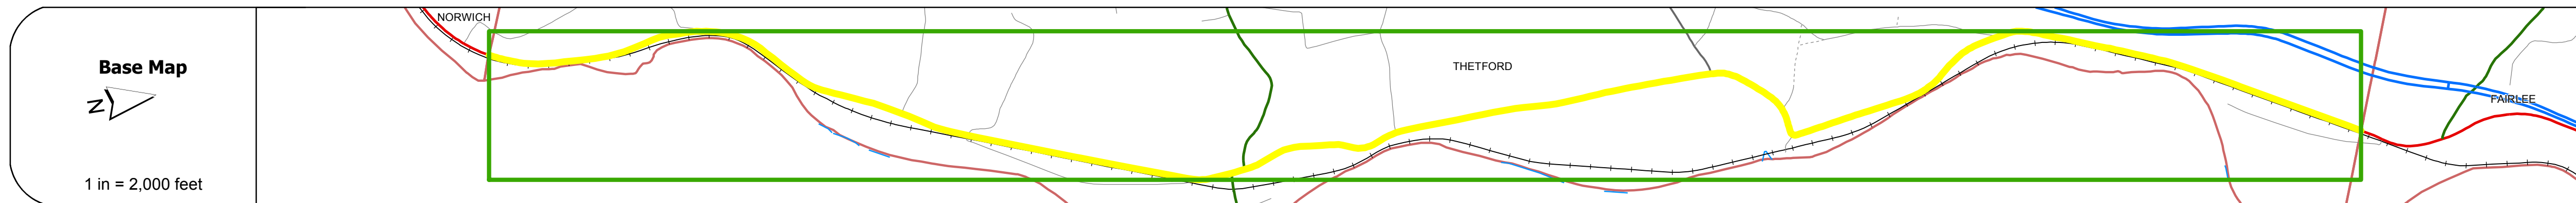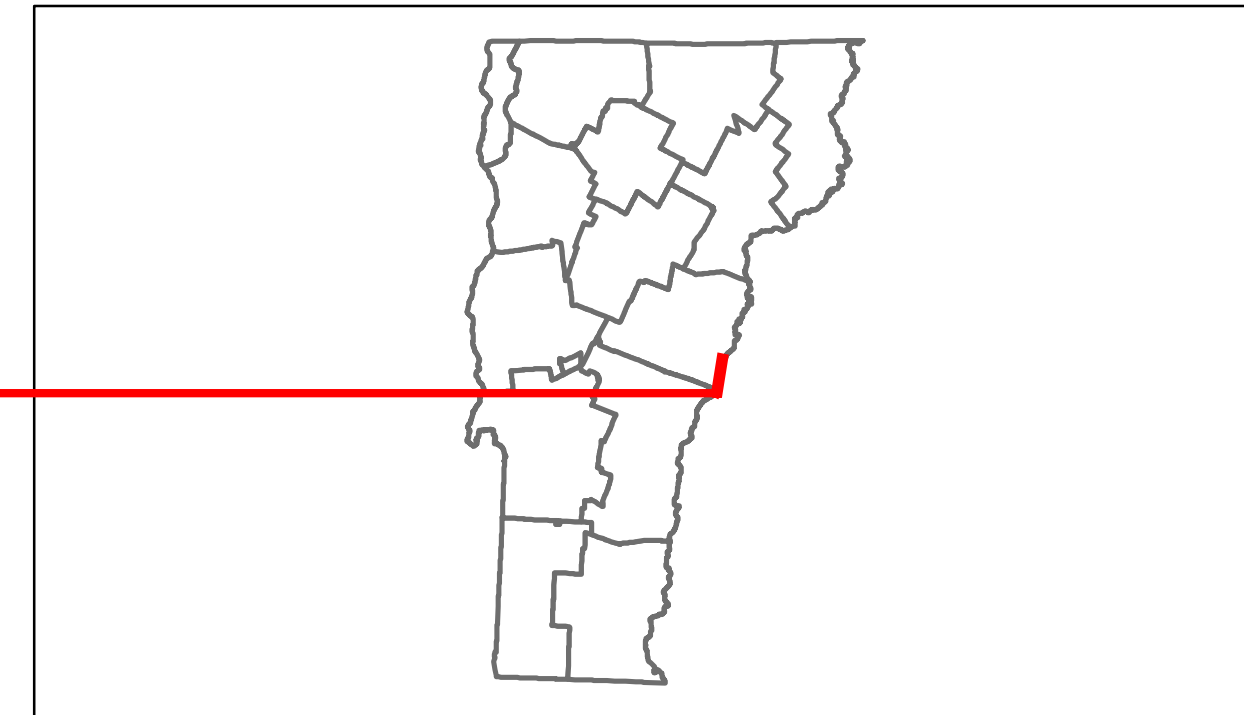









DESCRIPTION BLOCK

Culvert 83:
Culvert - 1950
Structure No. 300113008309111
Length: 15'
Under Clearance: 14.0'
Facility Carried: US5
Bridge Type: CGMPPA
Features Intersected: ZEBEDEE BROOK
Maintenance: State

Culvert 84:
Culvert - 1950
Structure No. 300113008409111
Length: 6'
Under Clearance: 6.0'
Facility Carried: US5
Bridge Type: ACCOMP
Features Intersected: CATTLE PASS
Maintenance: State

Bridge 85:
Slab - 1923
Structure No. 300113008509111
Length: 24'
Width: 30.0'
Facility Carried: US5
Bridge Type: CONCRETE SLAB
Features Intersected: TURNPIKE BROOK
Surface: Bituminous
Maintenance: State

Culvert 87:
Culvert - 1934
Structure No. 300113008709111
Length: 12'
Under Clearance: 6.0'
Facility Carried: US5
Bridge Type: R. C. BOX CULVERT
Features Intersected: ROARING BROOK
Maintenance: State

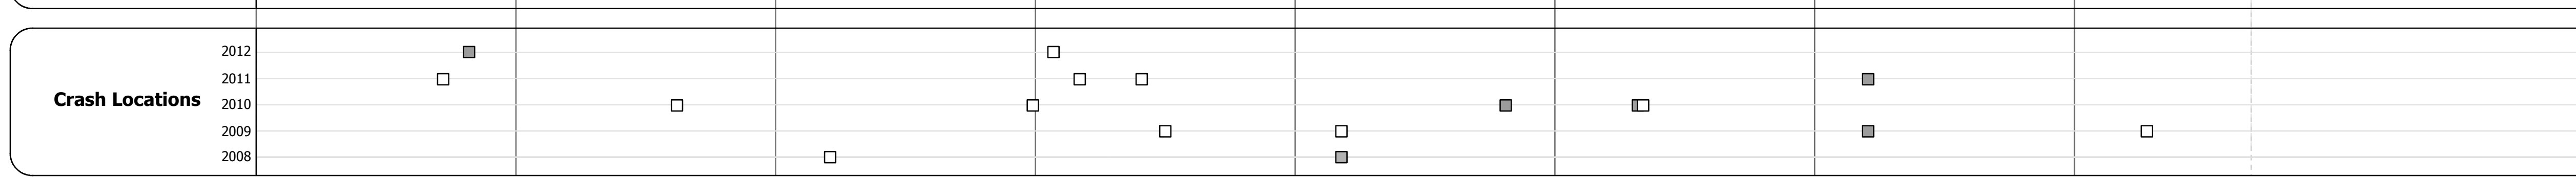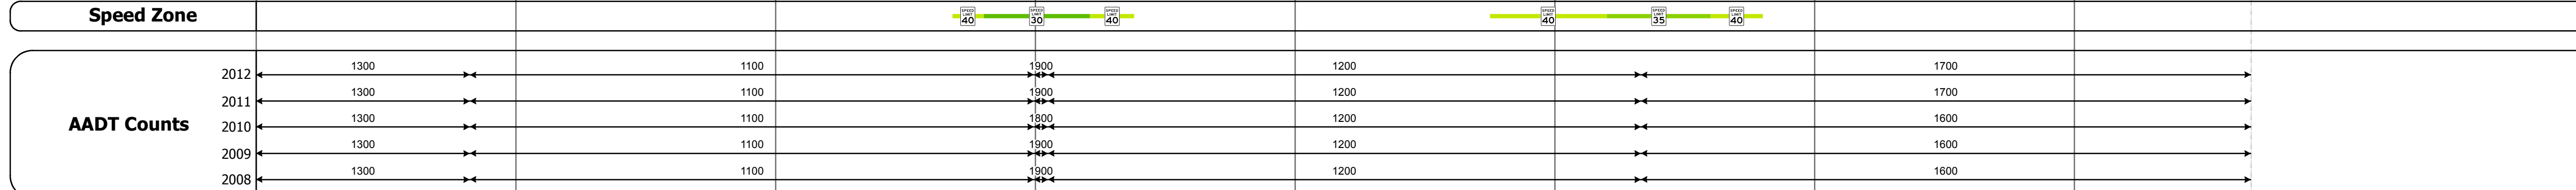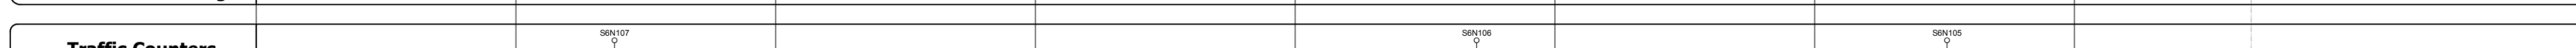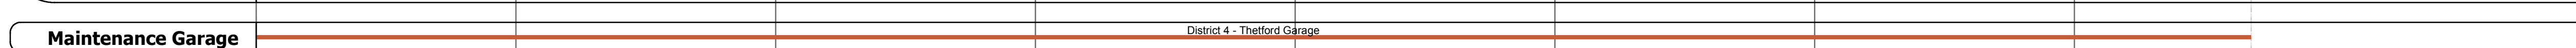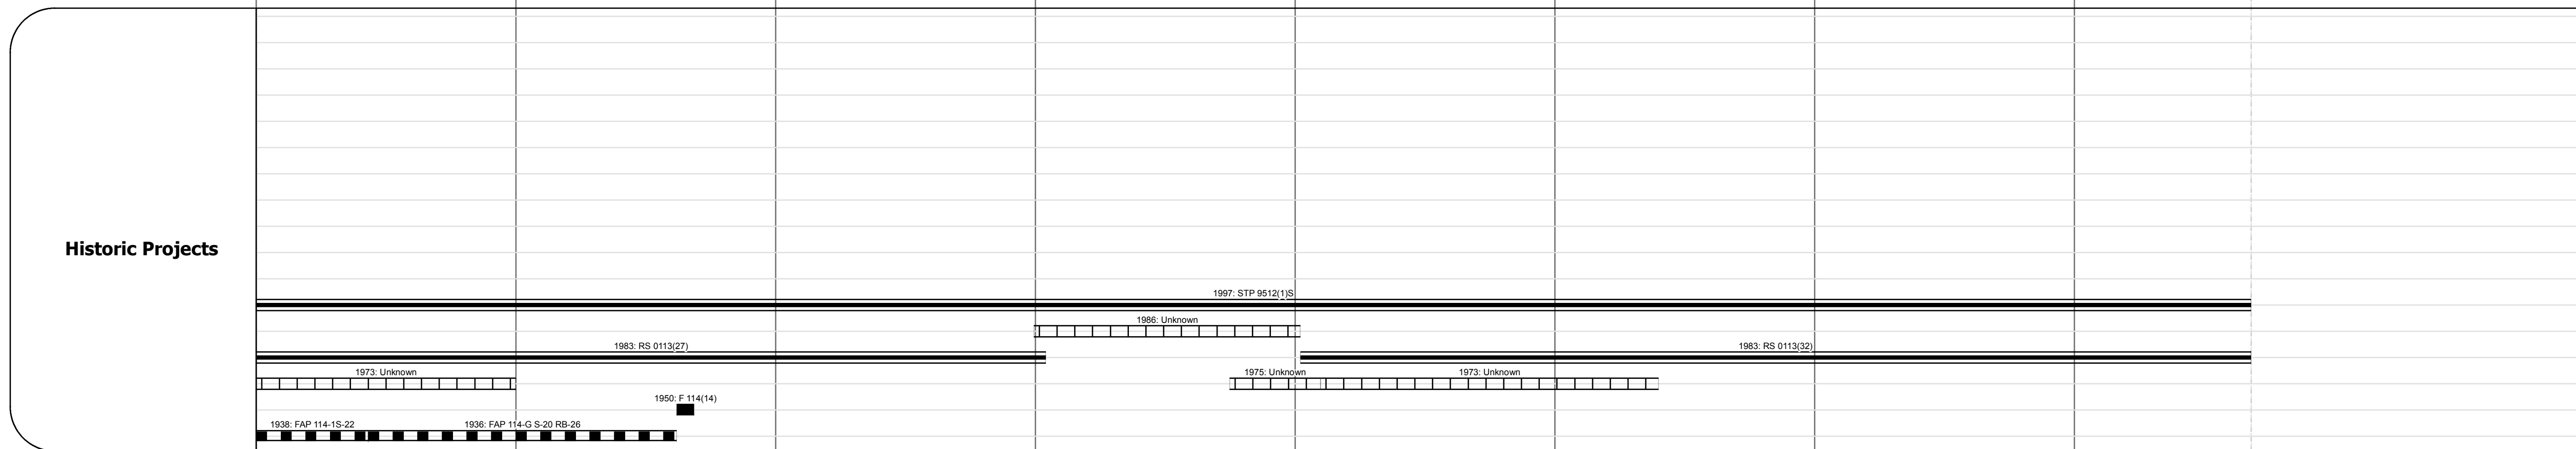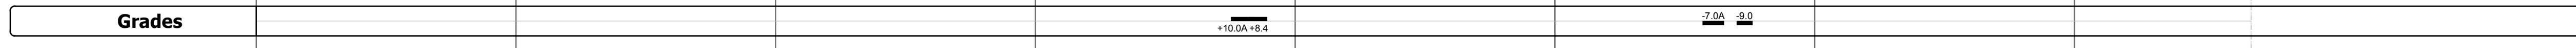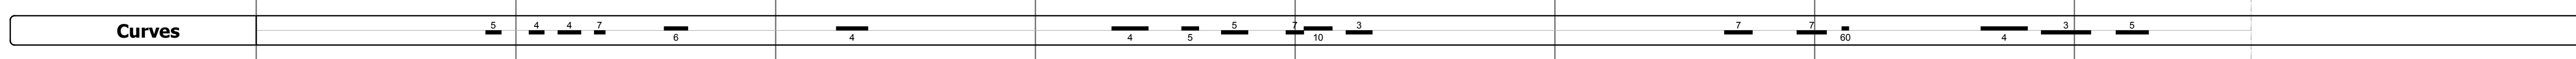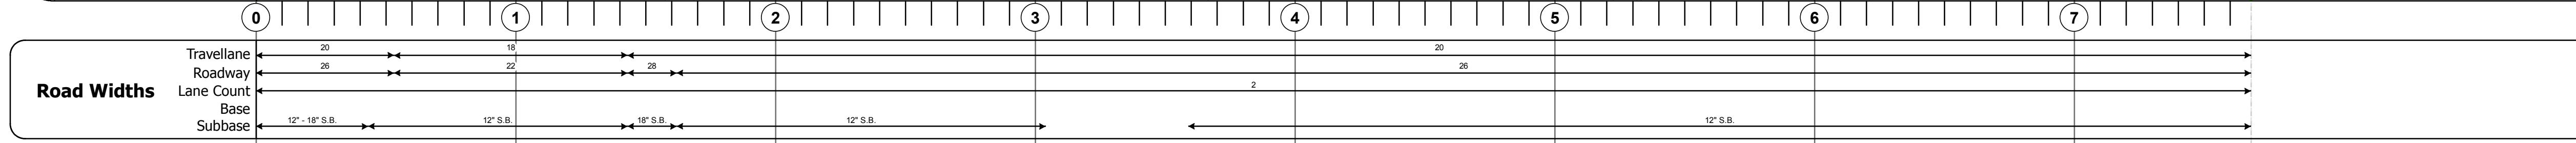

Historic Projects Retreatment, Resurface, Bituminous, Concrete, Unknown, Bituminous Mix, Cold Patch and Bituminous Concrete, Skimmy Mix, Bituminous Seal, Gravel, Surface Treated Gravel, Plant Mix, Reclaimed Base and Bituminous Concrete, Concrete	Functional Class 1, 2, 3, 4, 5, 6, 7, 8, 9, 10, 11, 12, 13, 14, 15, 16, 17, 18, 19	Curves curve left, curve right	Road Widths (ft)	Traffic Counters (counter ID)	AADT (count)	Mileage by Functional Class By Sheet 0113 7 - Rural - Major collector 7.680	Mileage by Town By Sheet THETFORD - U005-0911 7.68 of 7.68	DISTRICT 4	TOWN THETFORD	Date: 04/02/14	ROUTE US-5 ETE mileage: 86.68 to 94.36
						Total Mileage: 7.680 mi					

For More Information Contact - Vermont Agency of Transportation, Policy, Planning and Intermodal Development Division - Mapping Unit, 1 National Life Drive, Montpelier, VT 05633-5001 Telephone: 802-828-2600.