VITANS Working to Get You There Vermont Agency of Transportation


Route Log Progress Chart


Please Note: Errors and Omissions May Exist.
Contact the VTrans Mapping Unit with questions or concerns.

DRAFT

DISTRICT TOWN ROUTE

2 SPRINGFIELD US-5

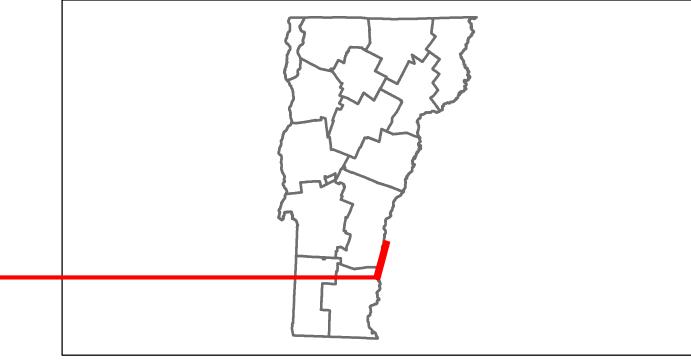

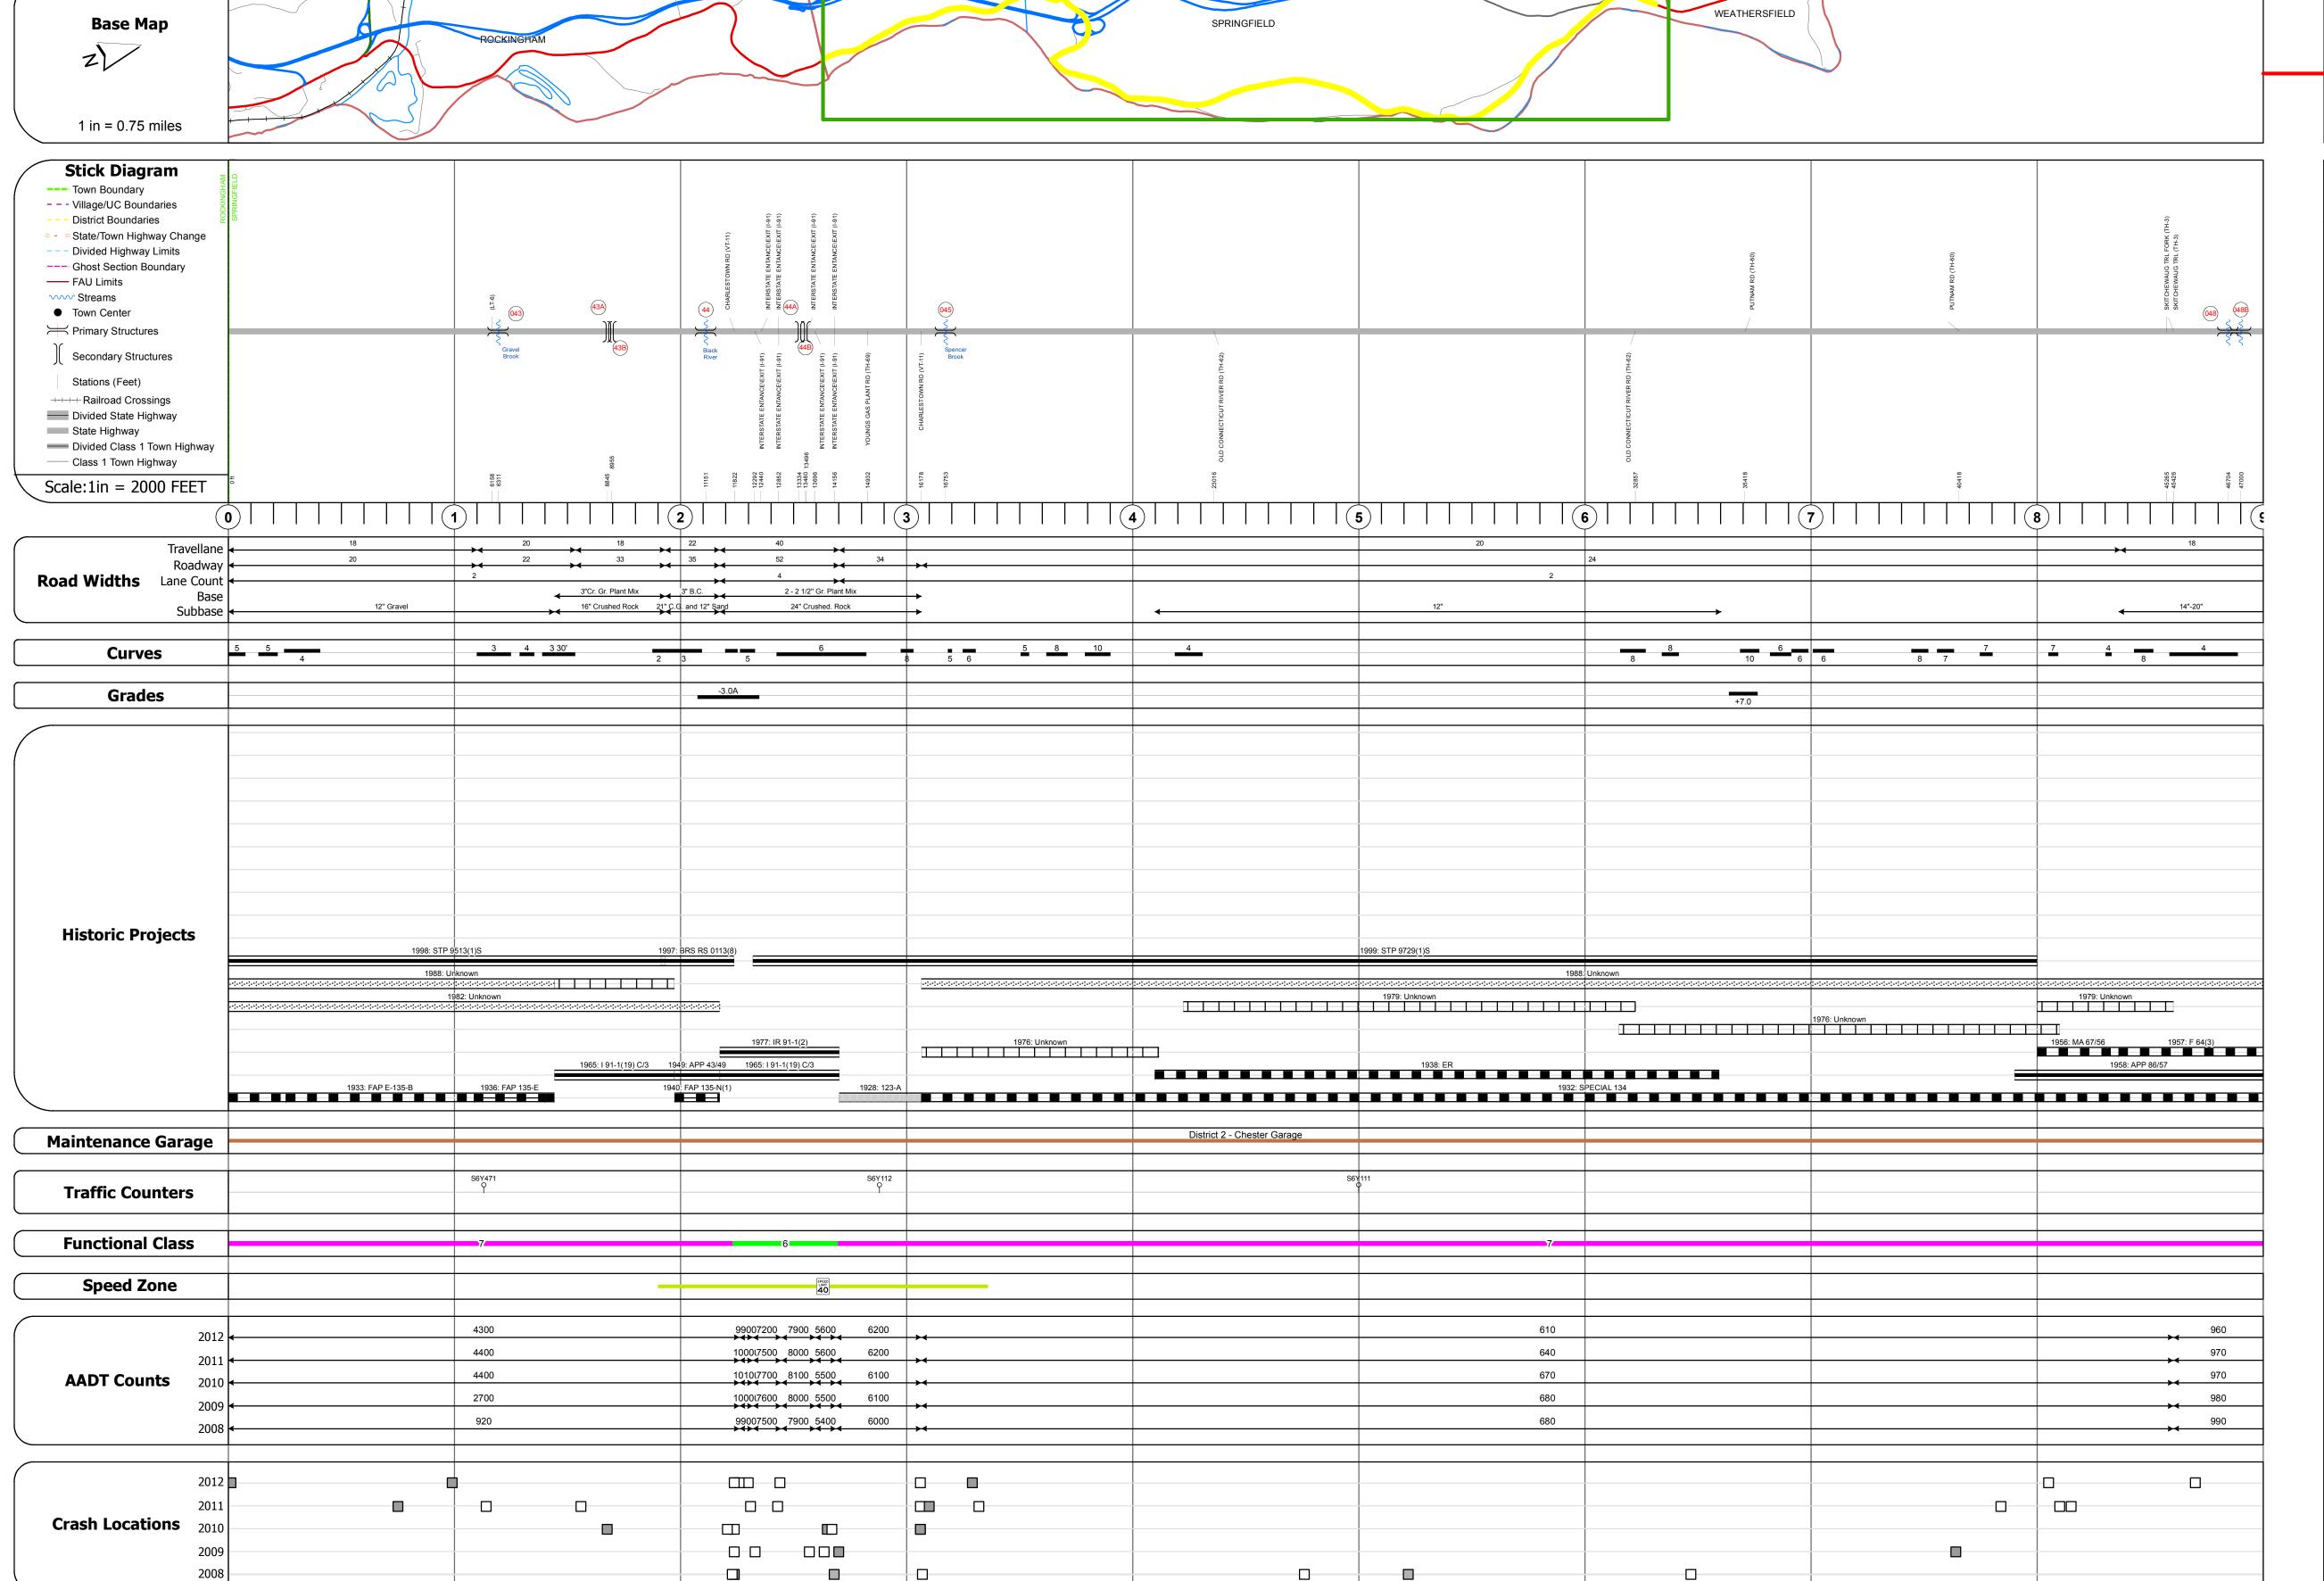

DESCRIPTION BLOCK

Culvert 43:
Culvert - 1919
Structure No. 300113004314181
Length: 8'
Under Clearance: 6.0'
Facility Carried: US5
Bridge Type: R.C. BOX
Features Intersected: GRAVEL BROOK
Maintenance: State

Bridge 43A:
Stringer/multi-beam or girder - 1965
Structure No. 200091025N14182
Length: 231'
Height: 0.0'
Weight Limit: 0
Facility Carried: I 00091 ML
Bridge Type: 3 SP CONT ROLLED BM

Features Intersected: I 91 OVER U.S.5

Bridge 43B: Stringer/multi-beam or girder - 1965 Structure No. 200091025S14182 Length: 231' Height: 0.0' Weight Limit: 0 Facility Carried: I 00091 ML Bridge Type: 3 SP CONT ROLLED BM

Features Intersected: I 91 OVER U.S.5

Stringer/multi-beam or girder - 1997 Structure No. 200113004414182 Length: 290' Width: 39.8' Facility Carried: US 00005 ML Bridge Type: 2 SP CONT WELDED GRD Features Intersected: BLACK RIVER Surface: Bituminous Maintenance/Ownership: State


Bridge 44A:
Stringer/multi-beam or girder - 1965
Structure No. 200091028S14182
Length: 202'
Height: 0.0'
Weight Limit: 0
Facility Carried: I 00091 ML
Bridge Type: 4 SP CONT ROLLED BM
Features Intersected: I 91 OVER U.S.5


Bridge 44B:
Stringer/multi-beam or girder - 1965
Structure No. 200091028N14182
Length: 202'
Height: 0.0'
Weight Limit: 0
Facility Carried: I 00091 ML
Bridge Type: 4 SP CONT ROLLED BM
Features Intersected: I 91 OVER U.S.5


Culvert 45:
Culvert - 1919
Structure No. 300113004514181
Length: 14'
Under Clearance: 4.0'
Facility Carried: US5
Bridge Type: R.C. BOX
Features Intersected: SPENCER BROOK
Maintenance: State

Culvert 48:
Culvert - 1957
Structure No. 300113004814181
Length: 7'
Under Clearance: 6.5'
Facility Carried: US5
Bridge Type: CGMPPA
Features Intersected: CATTLE PASS
Maintenance: State

Culvert 48B:
Culvert - 1957
Structure No. 300113048B14181
Length: 6'
Under Clearance: 6.0'
Facility Carried: US5
Bridge Type: ACCGMPP
Features Intersected: BROOK
Maintenance: State

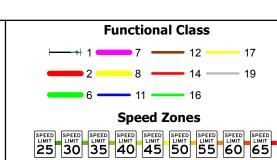

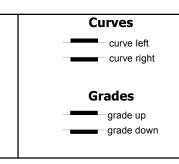

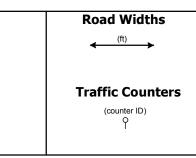

	AADT			
	(count) →			
5	Crash Locations			
	Fatal Property Damage Only Injury Unknown Crash Type			

Mileage by Functional Class By Sheet			
016-2 6 - Rural - Minor Arterial 0113 7 - Rural - Major Collector	0.448 8.552		
Total Mileago, O.	000		

Mileage by Town By Sheet		
- U005-1418	9.0 of 9.118	DISTRICT
		2
	Total Mileage: 9.0 mi	

SPRINGFIELD - U005-1418

ROUTE

ETE mileage:

40.414 to 49.414