
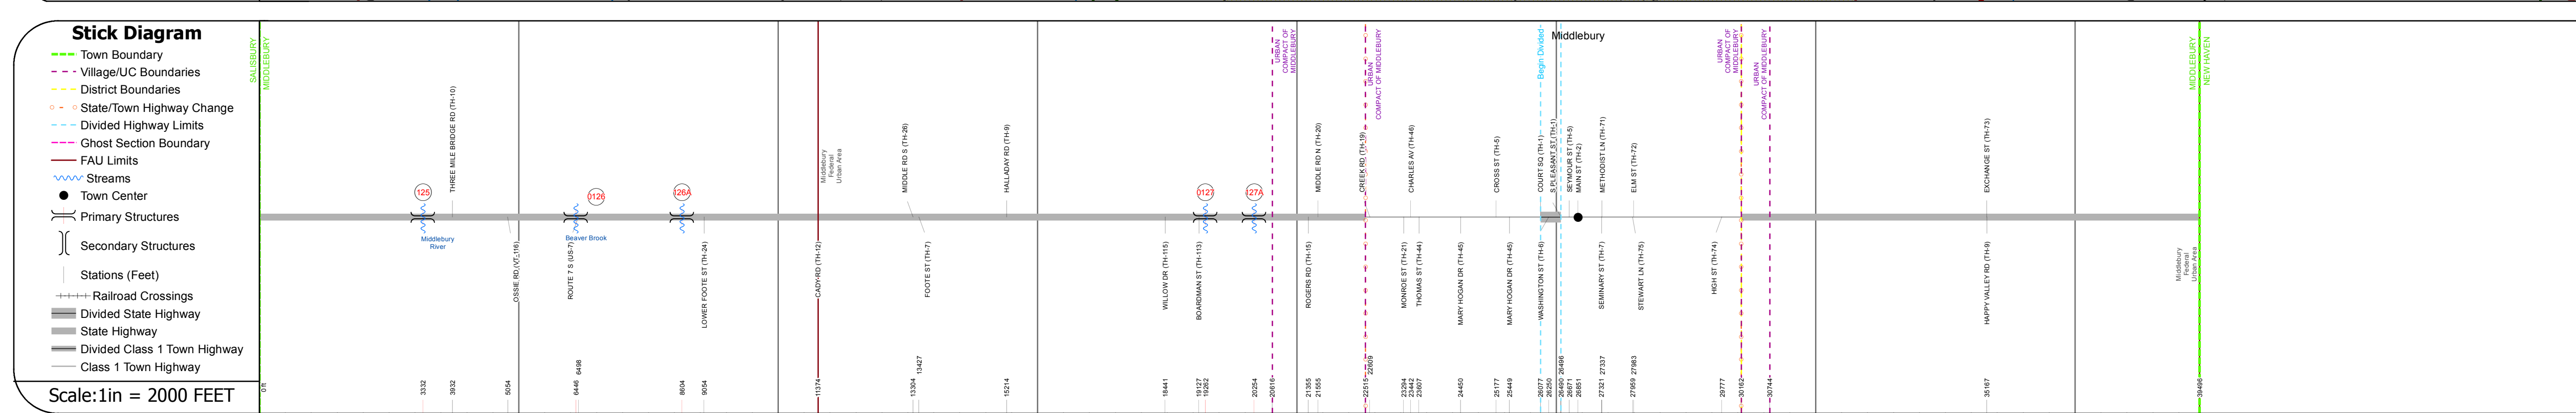
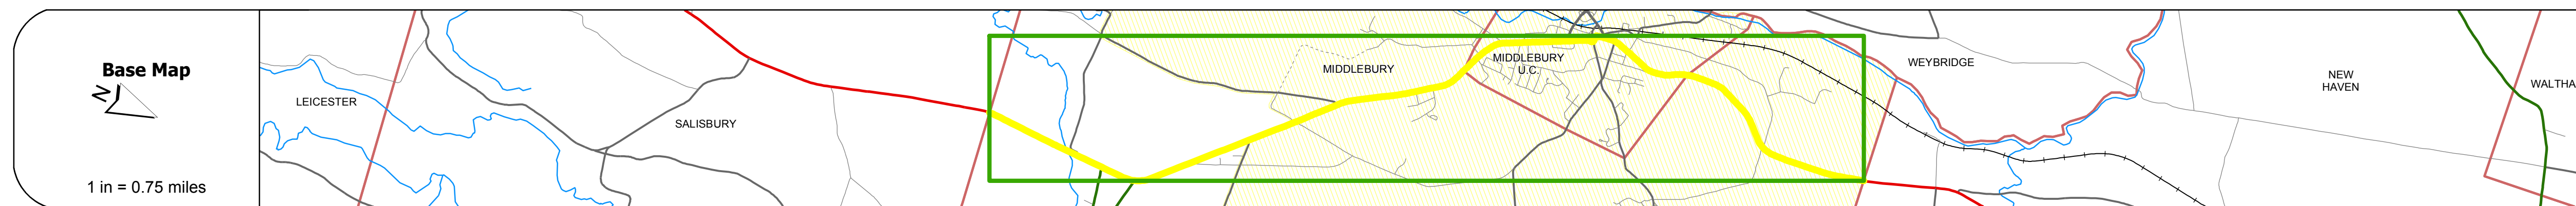


DISTRICT	TOWN	ROUTE
5	MIDDLEBURY	US-7

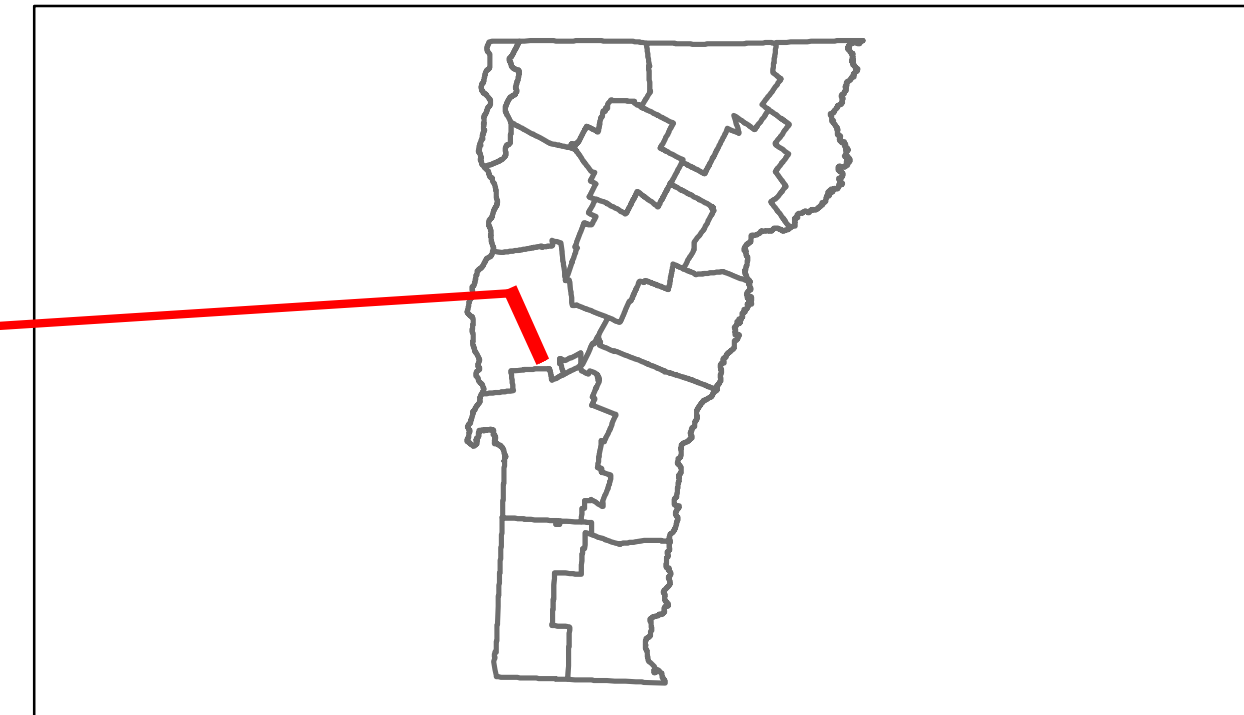

DESCRIPTION BLOCK











Bridge 125:
Stringer/multi-beam or girder - 1964
Structure No. 200019012501112
Length: 202'
Width: 30.0'
Facility Carried: US 00007 ML
Bridge Type: 3 SP STEEL BEAM
Features Intersected: MIDDLEBURY RIVER
Surface: Bituminous
Maintenance/Ownership: State

Culvert 126:
Culvert - 1964
Structure No. 300019012601111
Length: 16'
Under Clearance: 7.0'
Facility Carried: US7
Bridge Type: R. C. BOX CULVERT
Features Intersected: BEAVER BROOK
Maintenance: State

Culvert 126A:
Culvert - 1964
Structure No. 300019126A01111
Length: 7'
Under Clearance: 6.5'
Facility Carried: US7
Bridge Type: MULTI PLATE ARCH
Features Intersected: CATTLE PASS
Maintenance: State

Culvert 127:
Culvert - 1964
Structure No. 300019012701111
Length: 9'
Under Clearance: 6.0'
Facility Carried: US7
Bridge Type: MULTI PL PIPE ARCH
Features Intersected: BROOK
Maintenance: State

Culvert 127A:
Culvert - 1964
Structure No. 300019127A01111
Length: 7'
Under Clearance: 6.5'
Facility Carried: US7
Bridge Type: MULTI PLATE ARCH
Features Intersected: CATTLE PASS
Maintenance: State

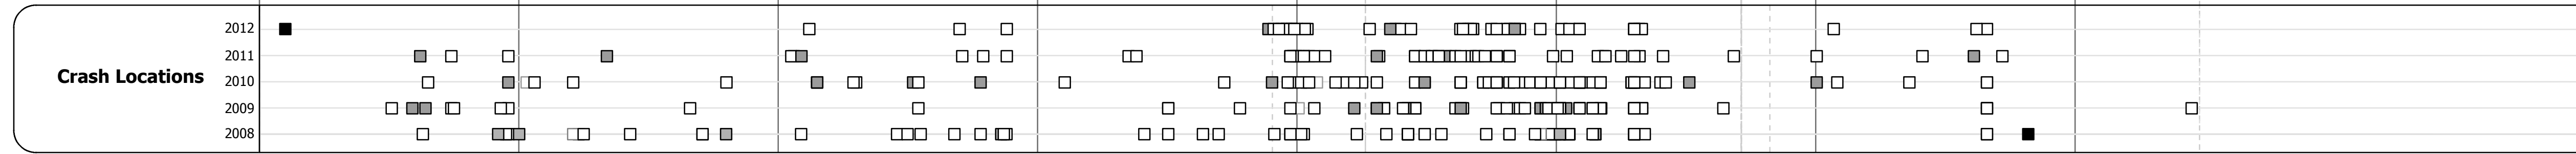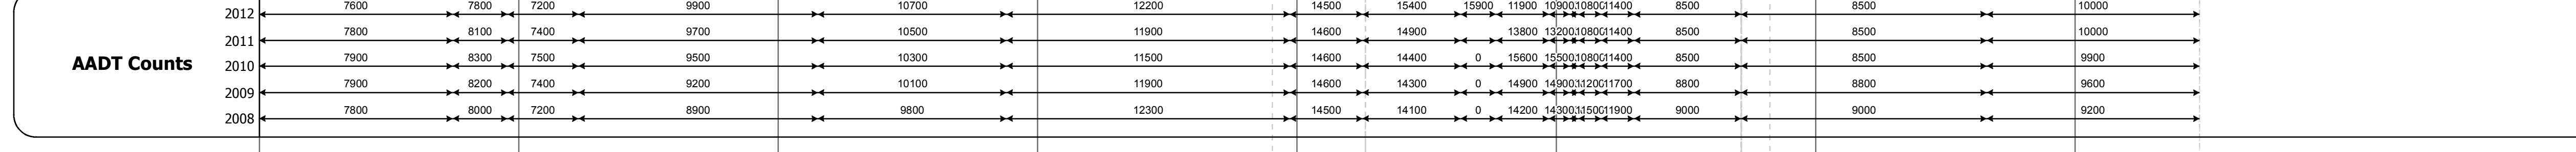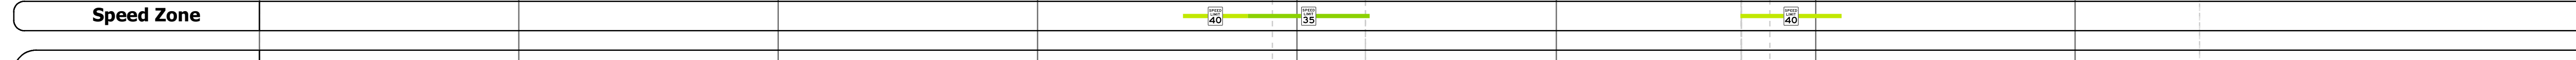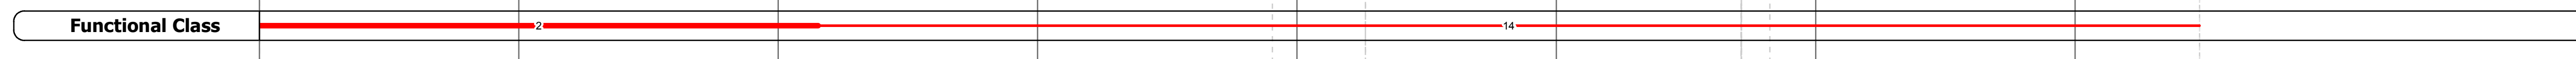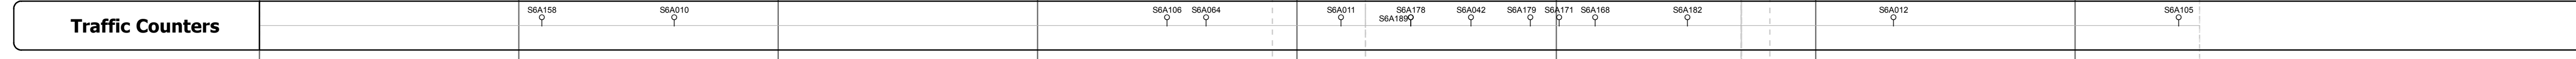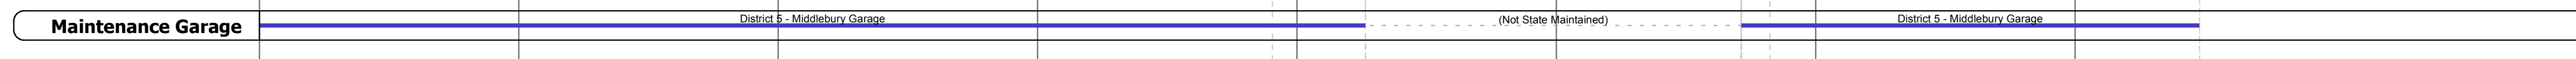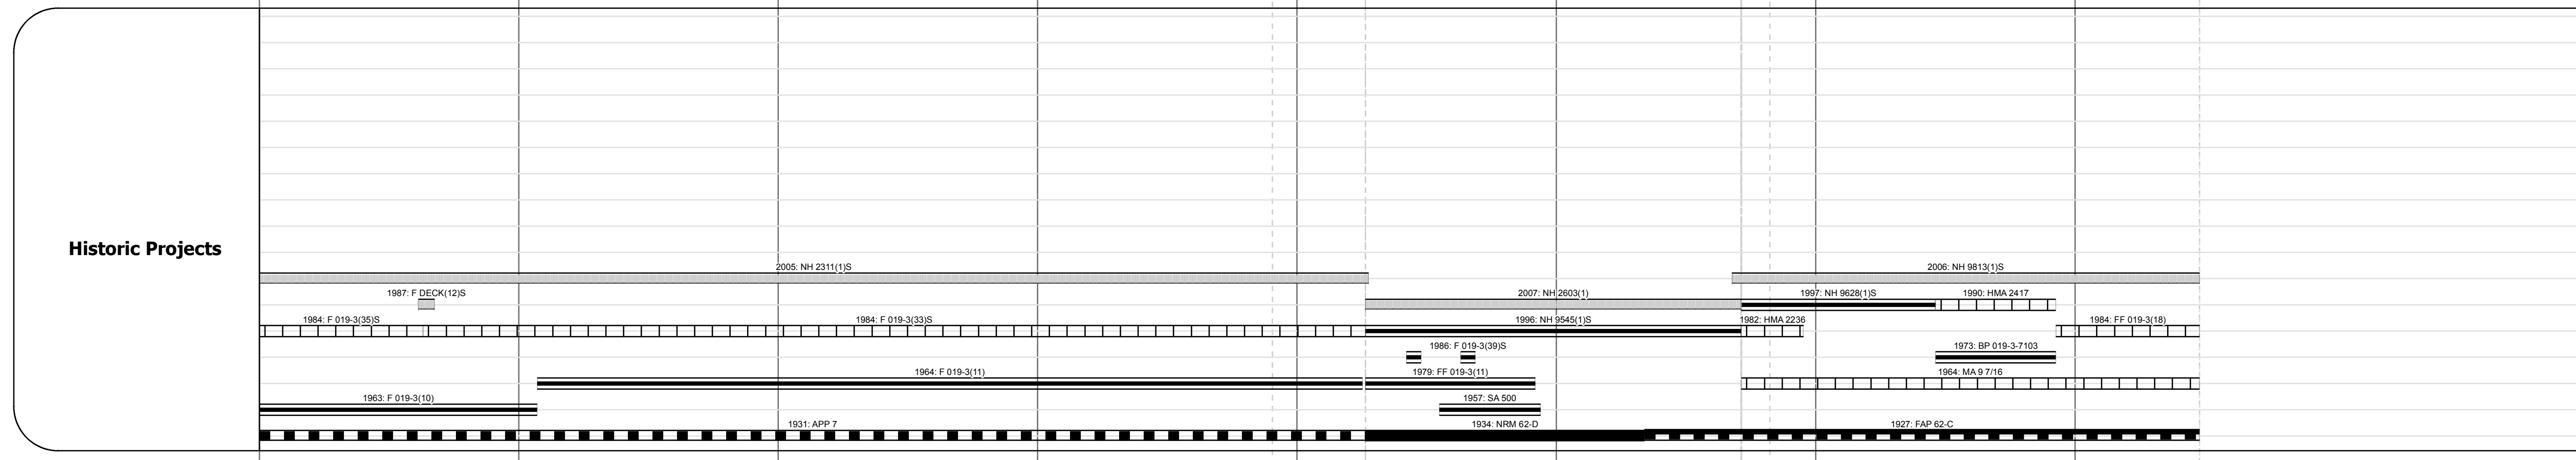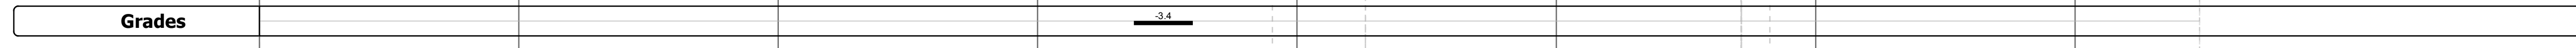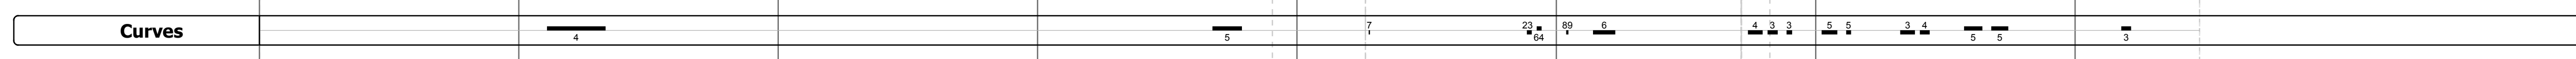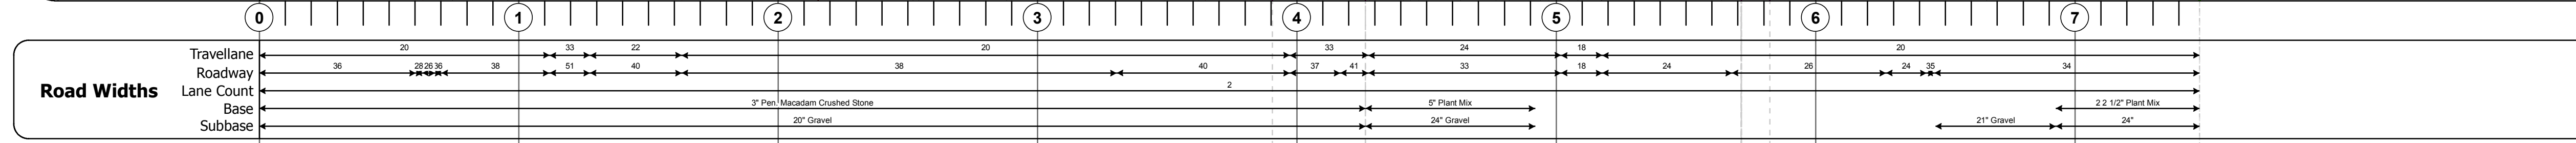

Historic Projects Retreatment, Resurface, Unknown, Bituminous Mix, Skimmy Mix, Bituminous Seal Bituminous Concrete, Surface Treated Gravel, Plant Mix, Reclaimed Base and Bituminous Concrete, Concrete	Functional Class 1, 2, 3, 4, 5, 6, 7, 8, 9, 10, 11, 12, 13, 14, 15, 16, 17, 18, 19	Curves curve left, curve right	Road Widths (ft)	Traffic Counters (counter ID)	AADT (count)	Crash Locations Fatal, Property Damage Only, Injury, Unknown Crash Type	Mileage by Functional Class By Sheet 019-3 2 - Rural - Principal Arterial 019-3 14 - Urban - Principal Arterial - Other 2.154 5.326	Mileage by Town By Sheet MIDDLEBURY - U007-0111 7.48 of 7.48	DISTRICT 5	TOWN MIDDLEBURY	Date: 04/02/14	ROUTE US-7 ETE mileage: 93.2 to 100.68
Total Mileage: 7.48 mi								Total Mileage: 7.48 mi	DISTRICT 5	TOWN MIDDLEBURY	1 of 1 TWN mileage: 0.0 to 7.48	ROUTE US-7