
VTrans	Route Log Prog					
Base Map		NEW HAVEN	NEW HAVEN			
1 in = 2,000 feet						
Stick Diagram	S MIDLEBROOK RD (TH-5) S MIDLEBROOK RD (TH-5)	PLANK RD (TH-3)	FERRISBURGH			
Divided State Highway State Highway Divided Class 1 Town Highway Class 1 Town Highway Scale:1in = 2000 FEET	5245	7464				
Road Widths Lane Count Base Subbase	24 34 2 12" Gravel	35 46 58 6 3 3" Gr. P.M. 24" Gravel				
Curves	9					
Grades	+5.0A +5.6 +9.8	-3.4 -8.0				
Historic Projects	2008: NH 2503(1) 1993: F 019-3(42) 1979: FF 019-3(26)S 1959: APP 10/59 1937: FAP 13 C3 1936: FAP 1922: FAP 13	1964: F 019-4(3)				
Maintenance Garage	District 5 - New Haven G	arage				
Traffic Counters						
Functional Class	2					
Speed Zone						
2012 - 2011 - AADT Counts 2010 - 2009 - 2008 -	7700 7800 7800 7600 7300	→ → →				
2012 2011 2011 2010 2009 2008						

Historic Projects	Functional Class	Curves	Road Widths	AADT	Mileage by Functional Class By Sheet		Mileage by Town By Sheet		
Retreatment Bituminous Gravel	i i i i i i i i i i i i i i i i i i i	curve left	(ft)	(count)	019-3 2 - Rural - Principal Arterial	1.630	WALTHAM - U007-0121		
Resurface Concrete Unknown Bituminous Magaadam	2 8 14 19	curve right							
Bituminous Mix	6 11 16	Grades	Traffic Counters	Crash Locations					
Skinny Mix Cold Plane and Reclaimed Base Skinny Mix Etterninous and Bituminous	Speed Zones	grade up	(counter ID)	Fatal Property Damage Only					
Bituminous Seal Concrete Concrete	SPEED	grade down	Ϋ́	Injury 🗌 Unknown Crash Type					
					Total Mileage: 1	L.630 mi			
For More Information Contact - Vermont Agency of Transportation, Policy, Planning and Intermodal Development Division - Mapping Unit, 1 National Life Drive, Montpelier, VT 05633-5001 Telephone: 802-828-2600.									

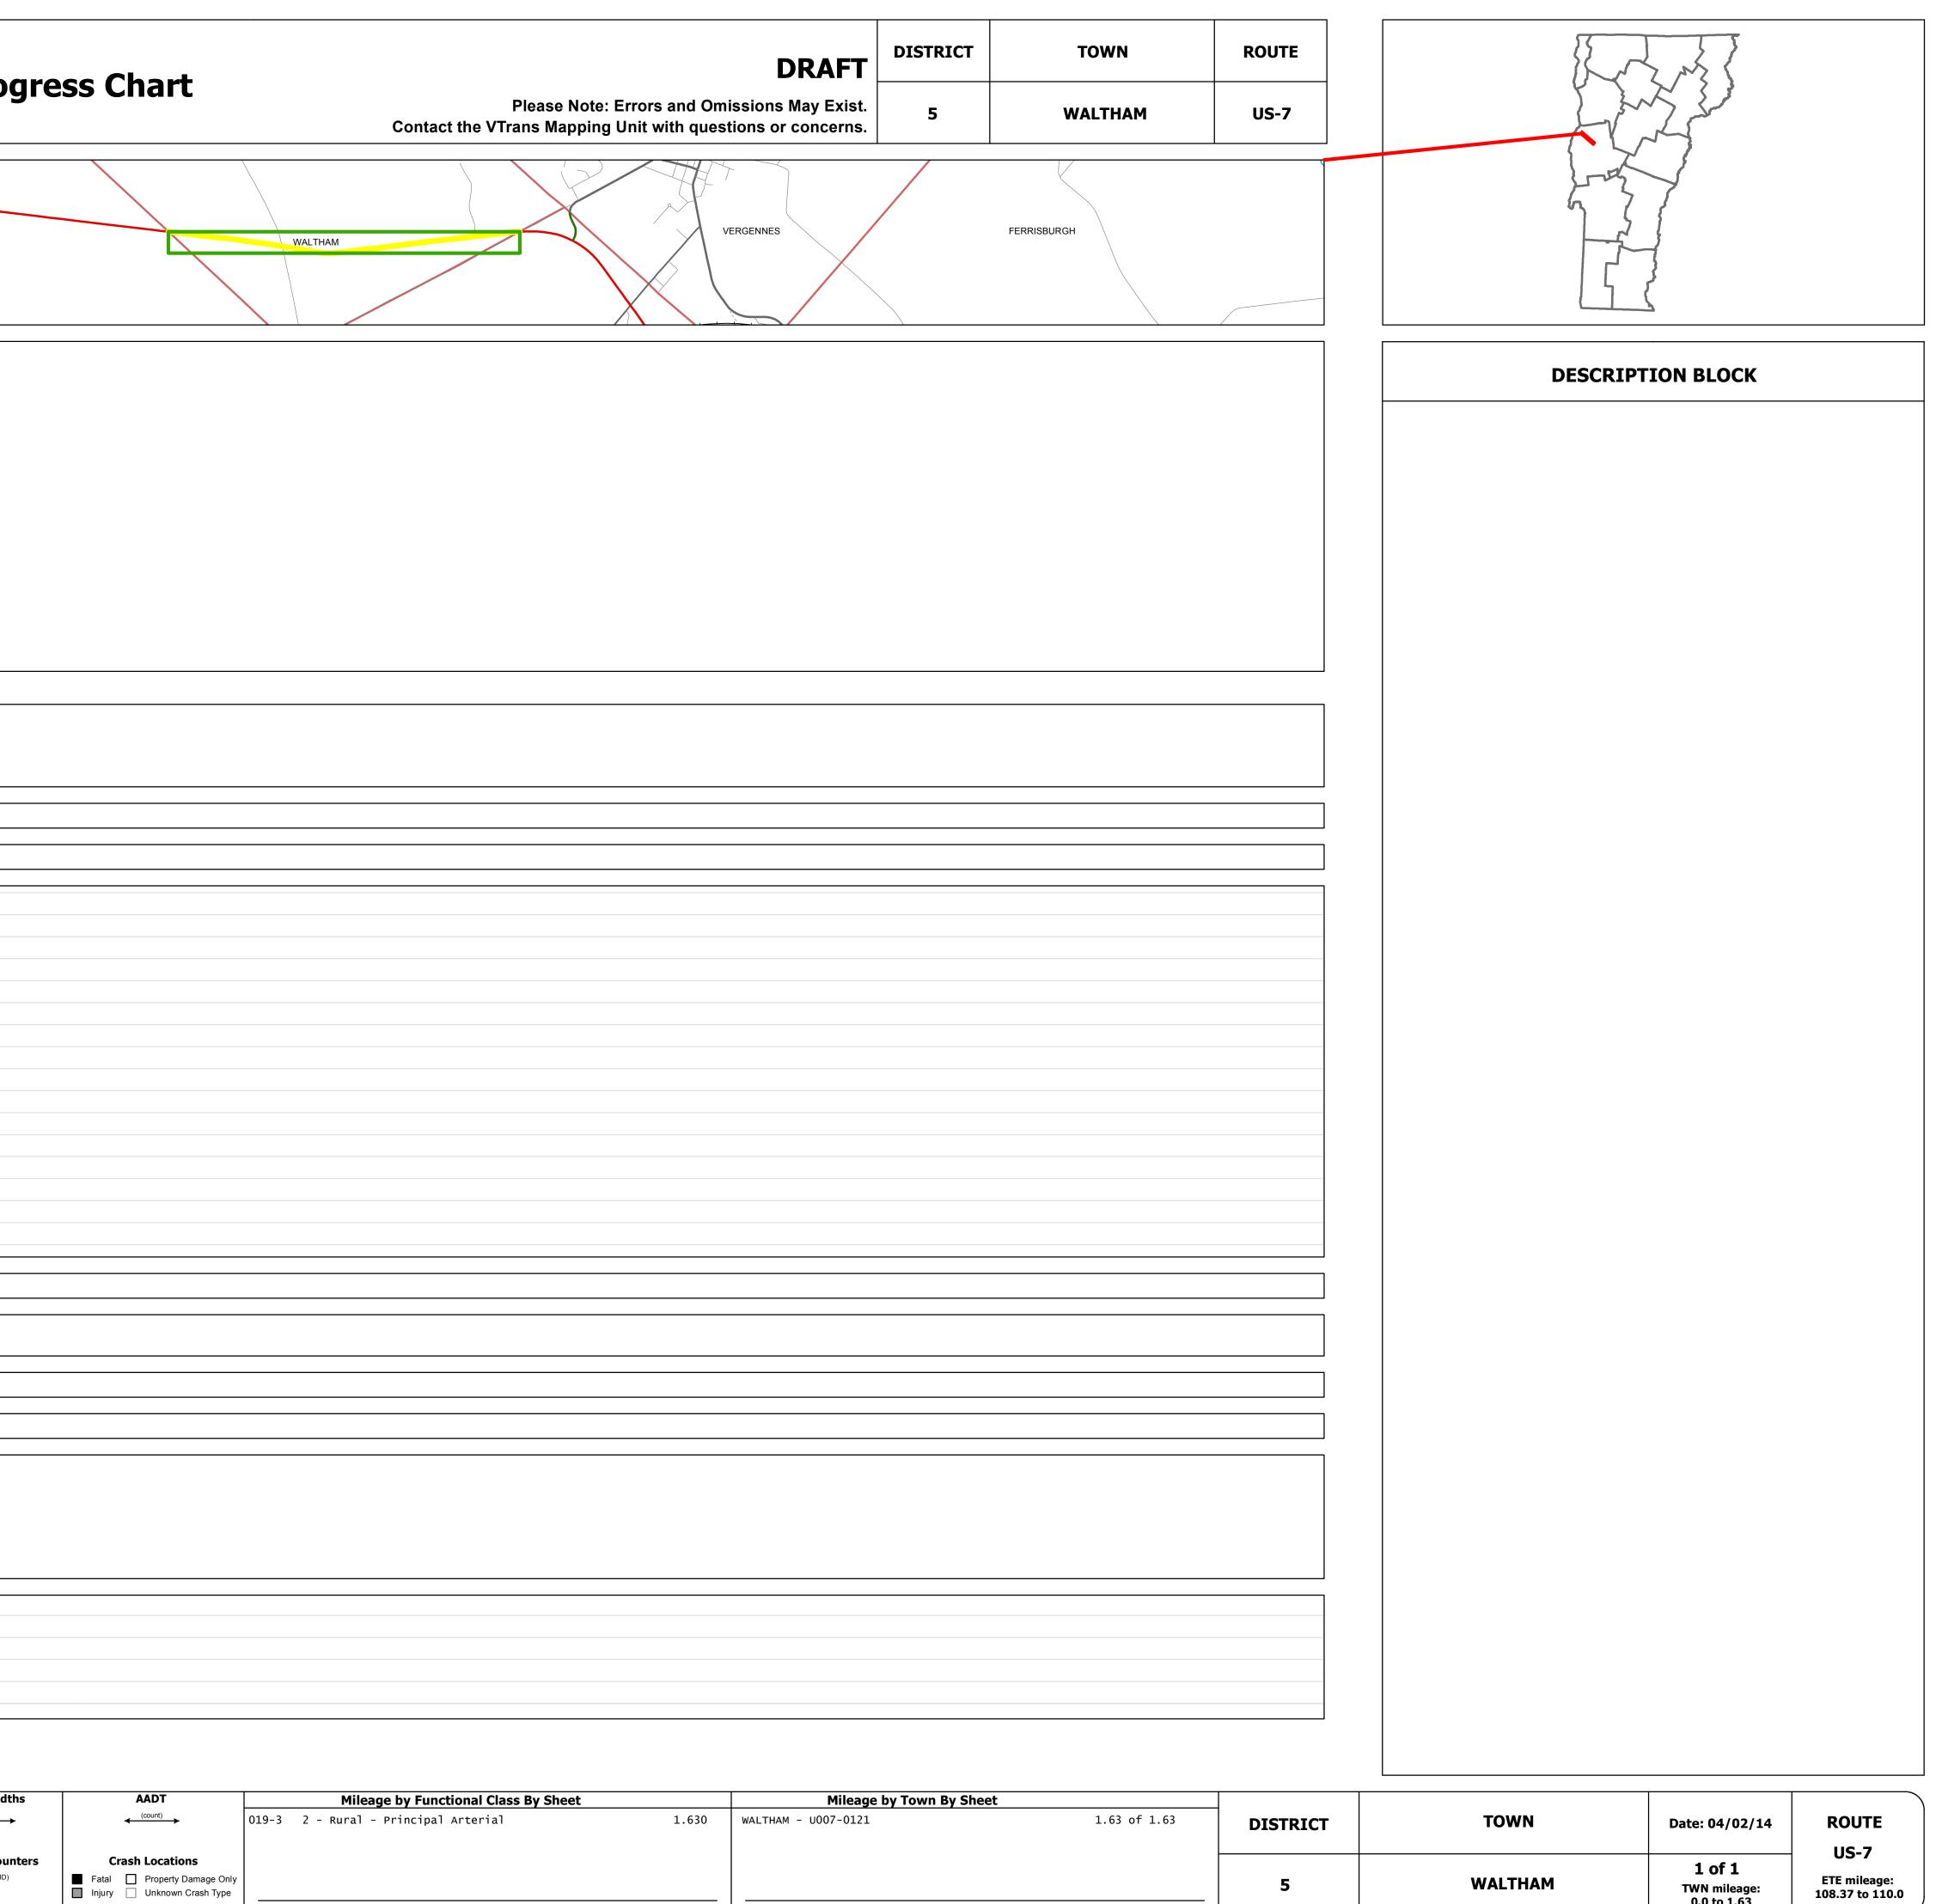

Total Mileage: 1.63 mi

TWN mileage: 0.0 to 1.63